


845

844

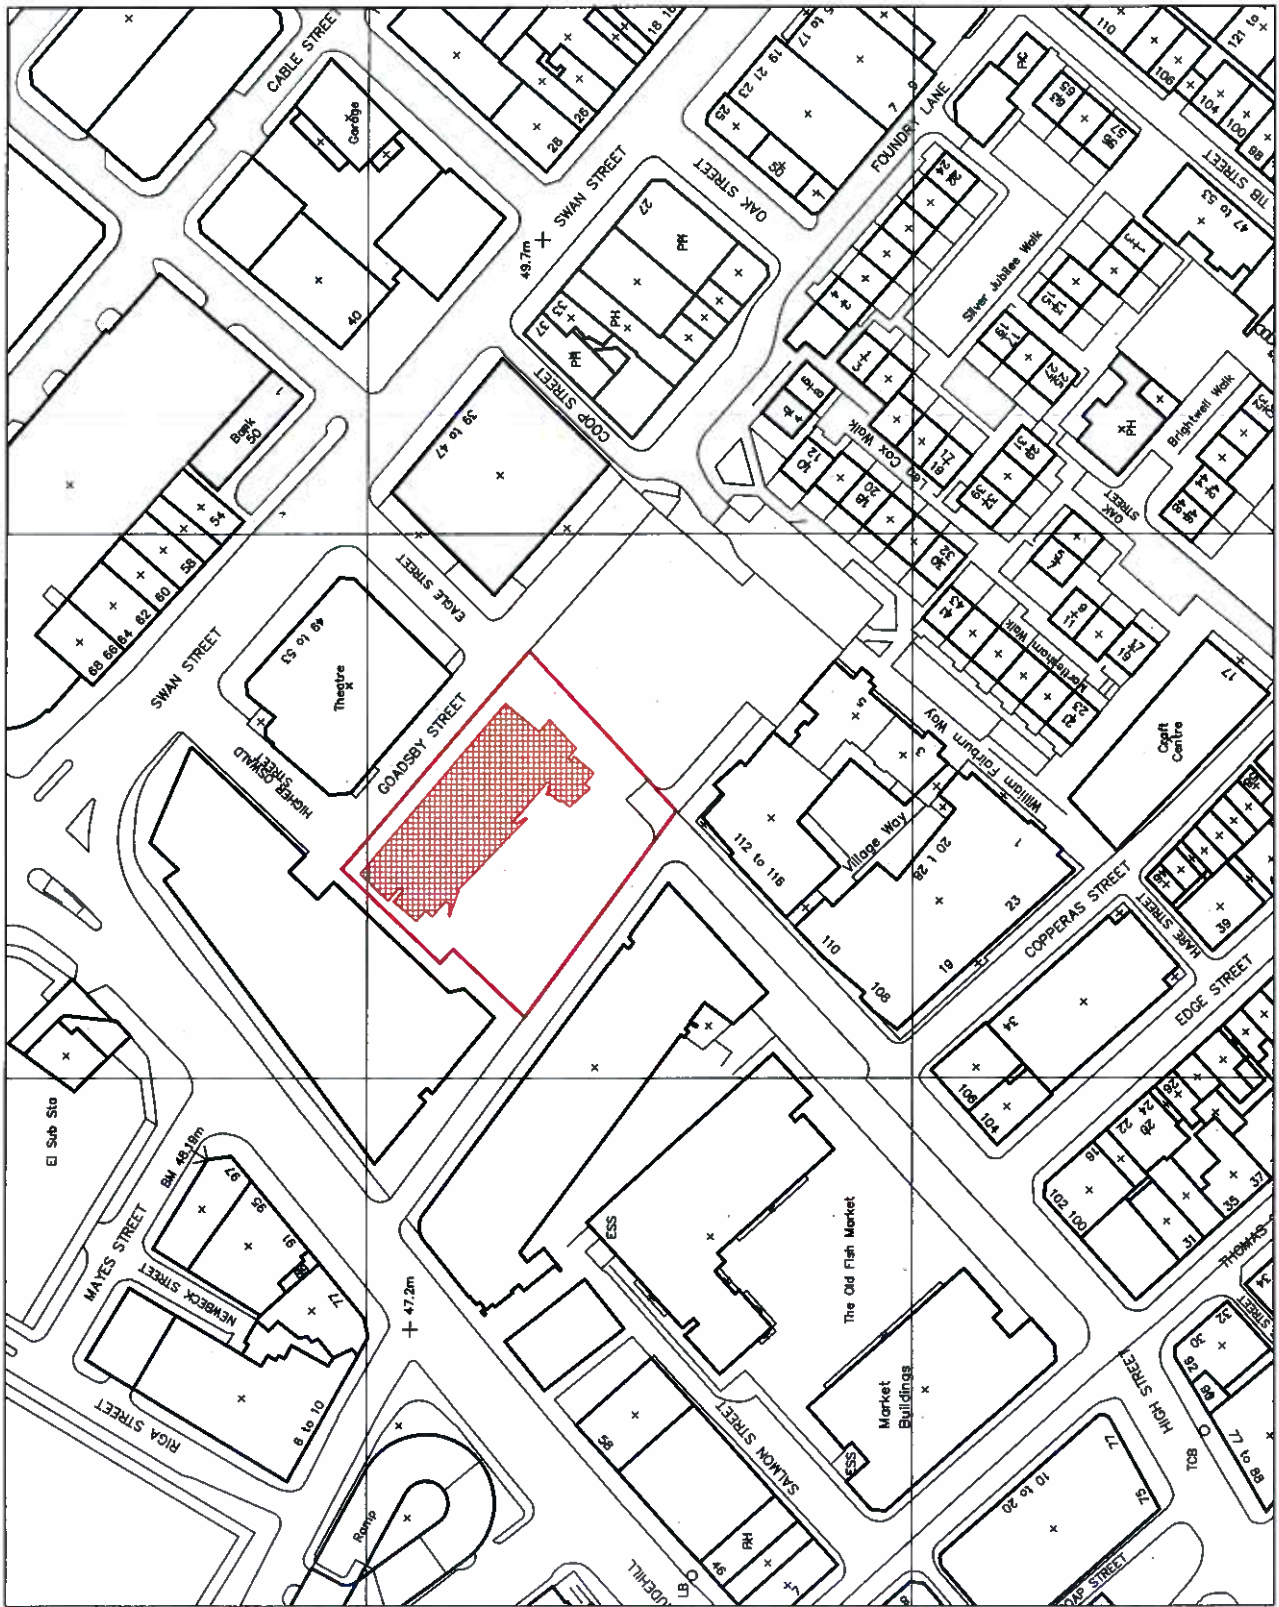

988

988

987

987



Drawing Status:  
Submission for Planning Approval




Client:  
Project:  
Express Holiday Inn  
Smithfield Northern Quarter, Manchester  
Drawing:  
OS Map & Site Plan Red Line

Date:	Job Number:
20.11.08	207.1.08
Scale:	Drawing Number:
1:500 (BA1) SING DPA, OS00	1:1000 (BA3) Revision:
Drawn by:	Checked by:
KA	RAW

Lynce Square  
Number Four  
London, W6 0ED  
United Kingdom



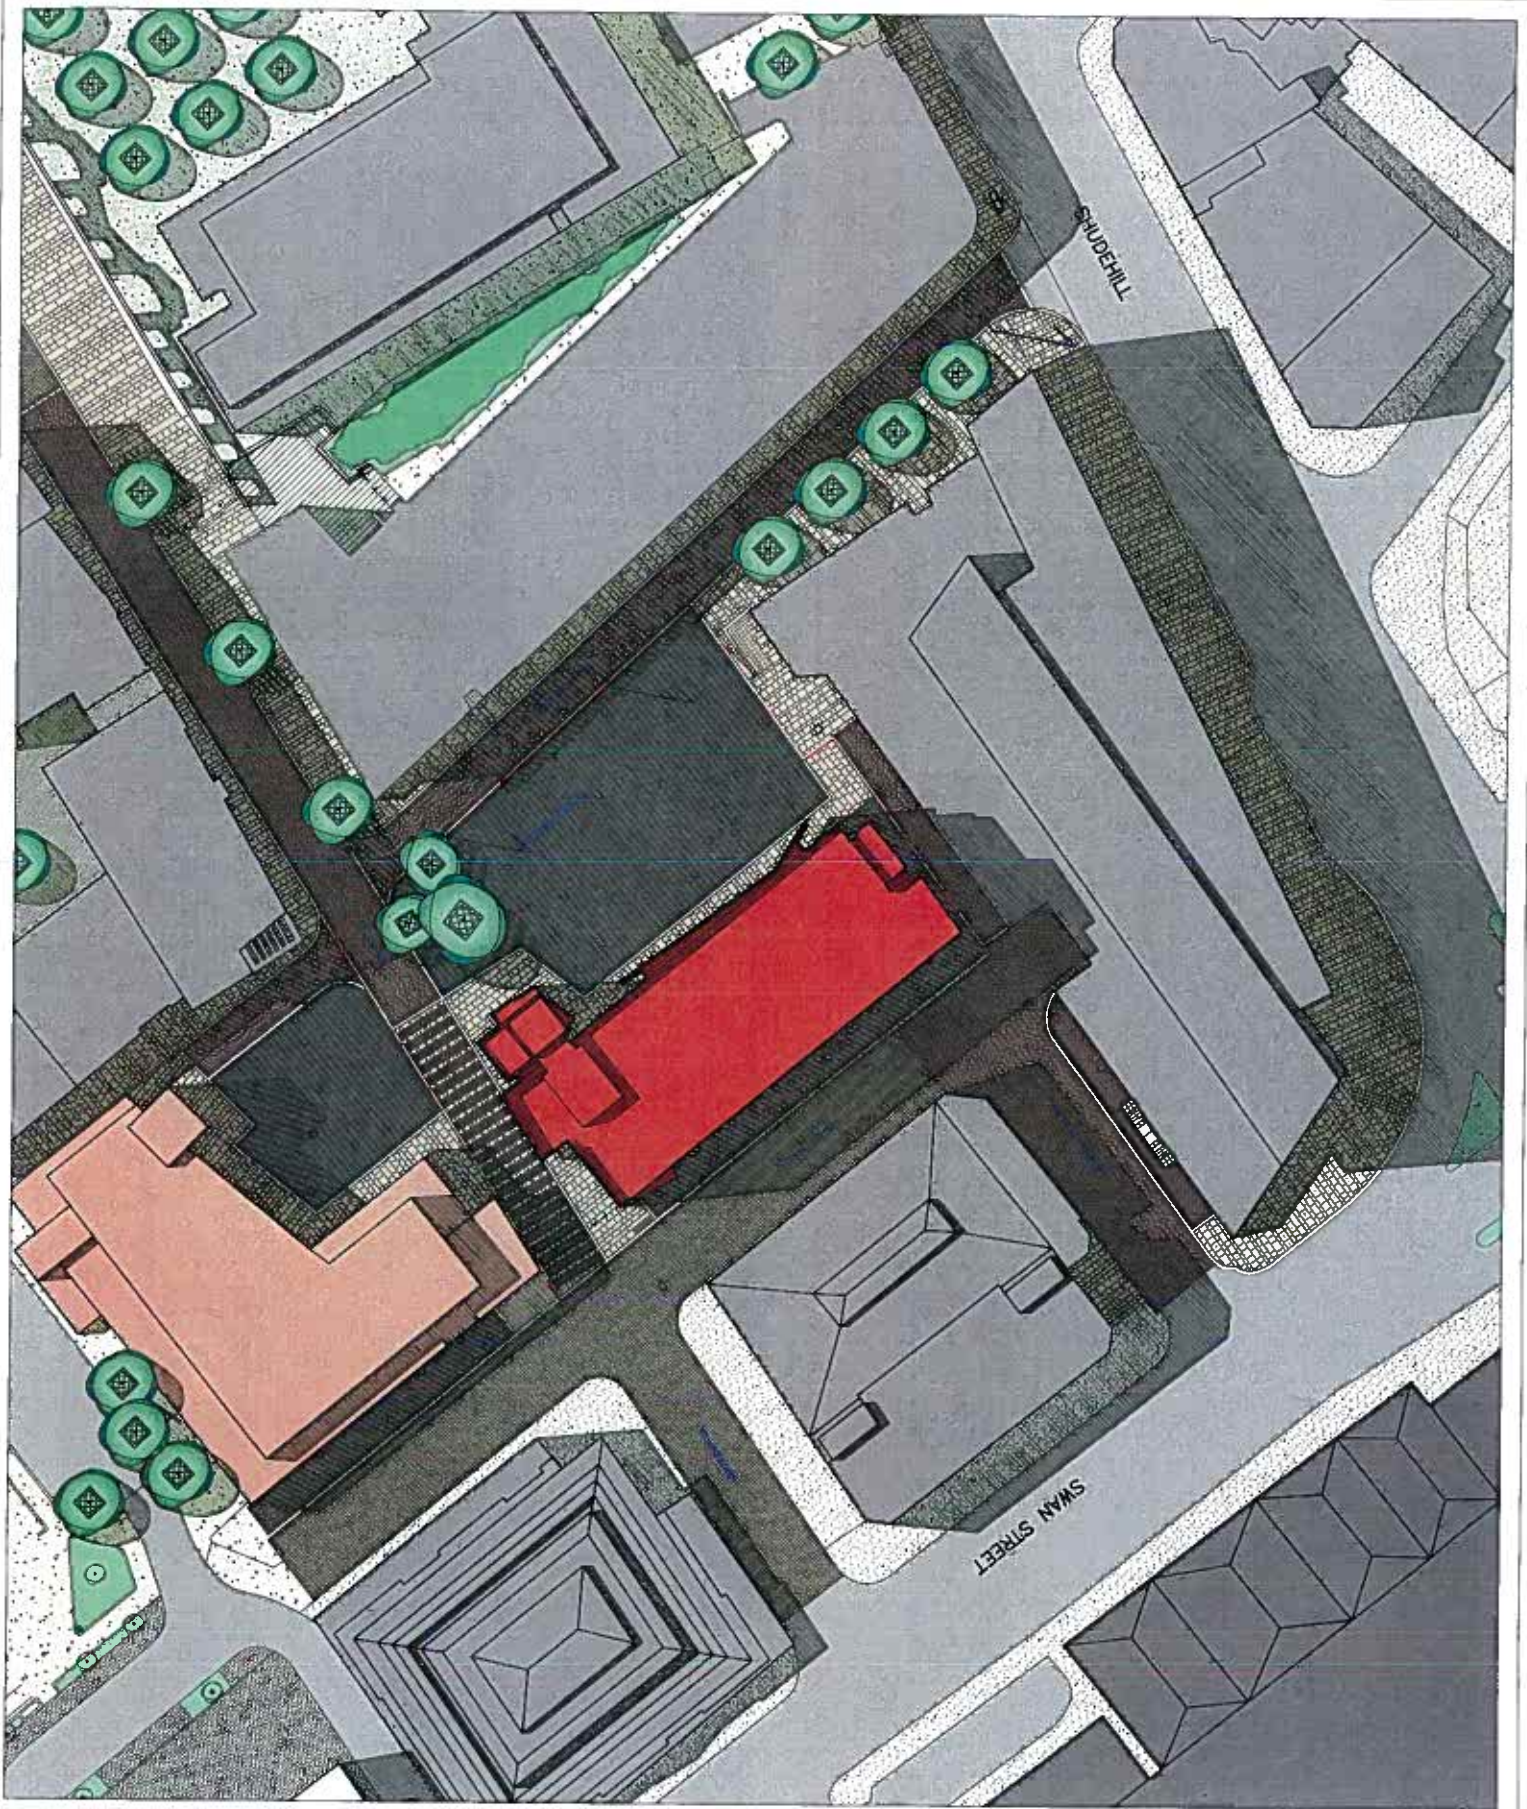

Triple Concrete Slab Paving  
 Colour - Red/Charcoal Mix  
 Sizes - 240x160, 160x160, 120x160

Yorstone Natural Stone Paving  
 Widths - 300, 450, 600, 750mm  
 Random Lengths

Triple Concrete Slab Paving  
 Colour - Porous Grey  
 Sizes - 240x160, 160x160, 120x160

Compendium Slabs (Concrete Aggregate)  
 Colour - Silver Grey (150x150mm)  
 - Charcoal (150x150mm)

Planting Grids  
 Grid Size  
 Grid Size

Yorstone 1 Triple Natural Feature Paving  
 Vertical Stone (Natural Stone Paving) in  
 Tread  
 Size - 450mm wide and varying lengths  
 Colour - Red/Charcoal Mix  
 Material (Gravelled Granite Slab paving in  
 Colour - Silver Grey  
 Sizes - 160x160

Compendium Slab  
 Colour - Silver Grey  
 Size 255 x 915

Top semi-mature landscape Oak trees  
 One large flowering deciduous tree (Specimen  
 Tree)

Shedfield Blue pavers

Paving Pavers (Type TBC)  
 (to be supplied and installed by operator)



Drawing Status:  
 Submission for Planning Approval



Project:  
 Express Hockey Inn  
 Smedfield Northern Quarter, Manchester

Client:  
 M&P

Date:  
 28.11.06

Drawn by:  
 1.2508/AL

Checked by:  
 1.5008/AS

Scale:  
 1:500

Drawn by:  
 M&P

**M&P**  
 Mark Waterhouse Architects + Design LLP  
 100, 101, 102,1000