


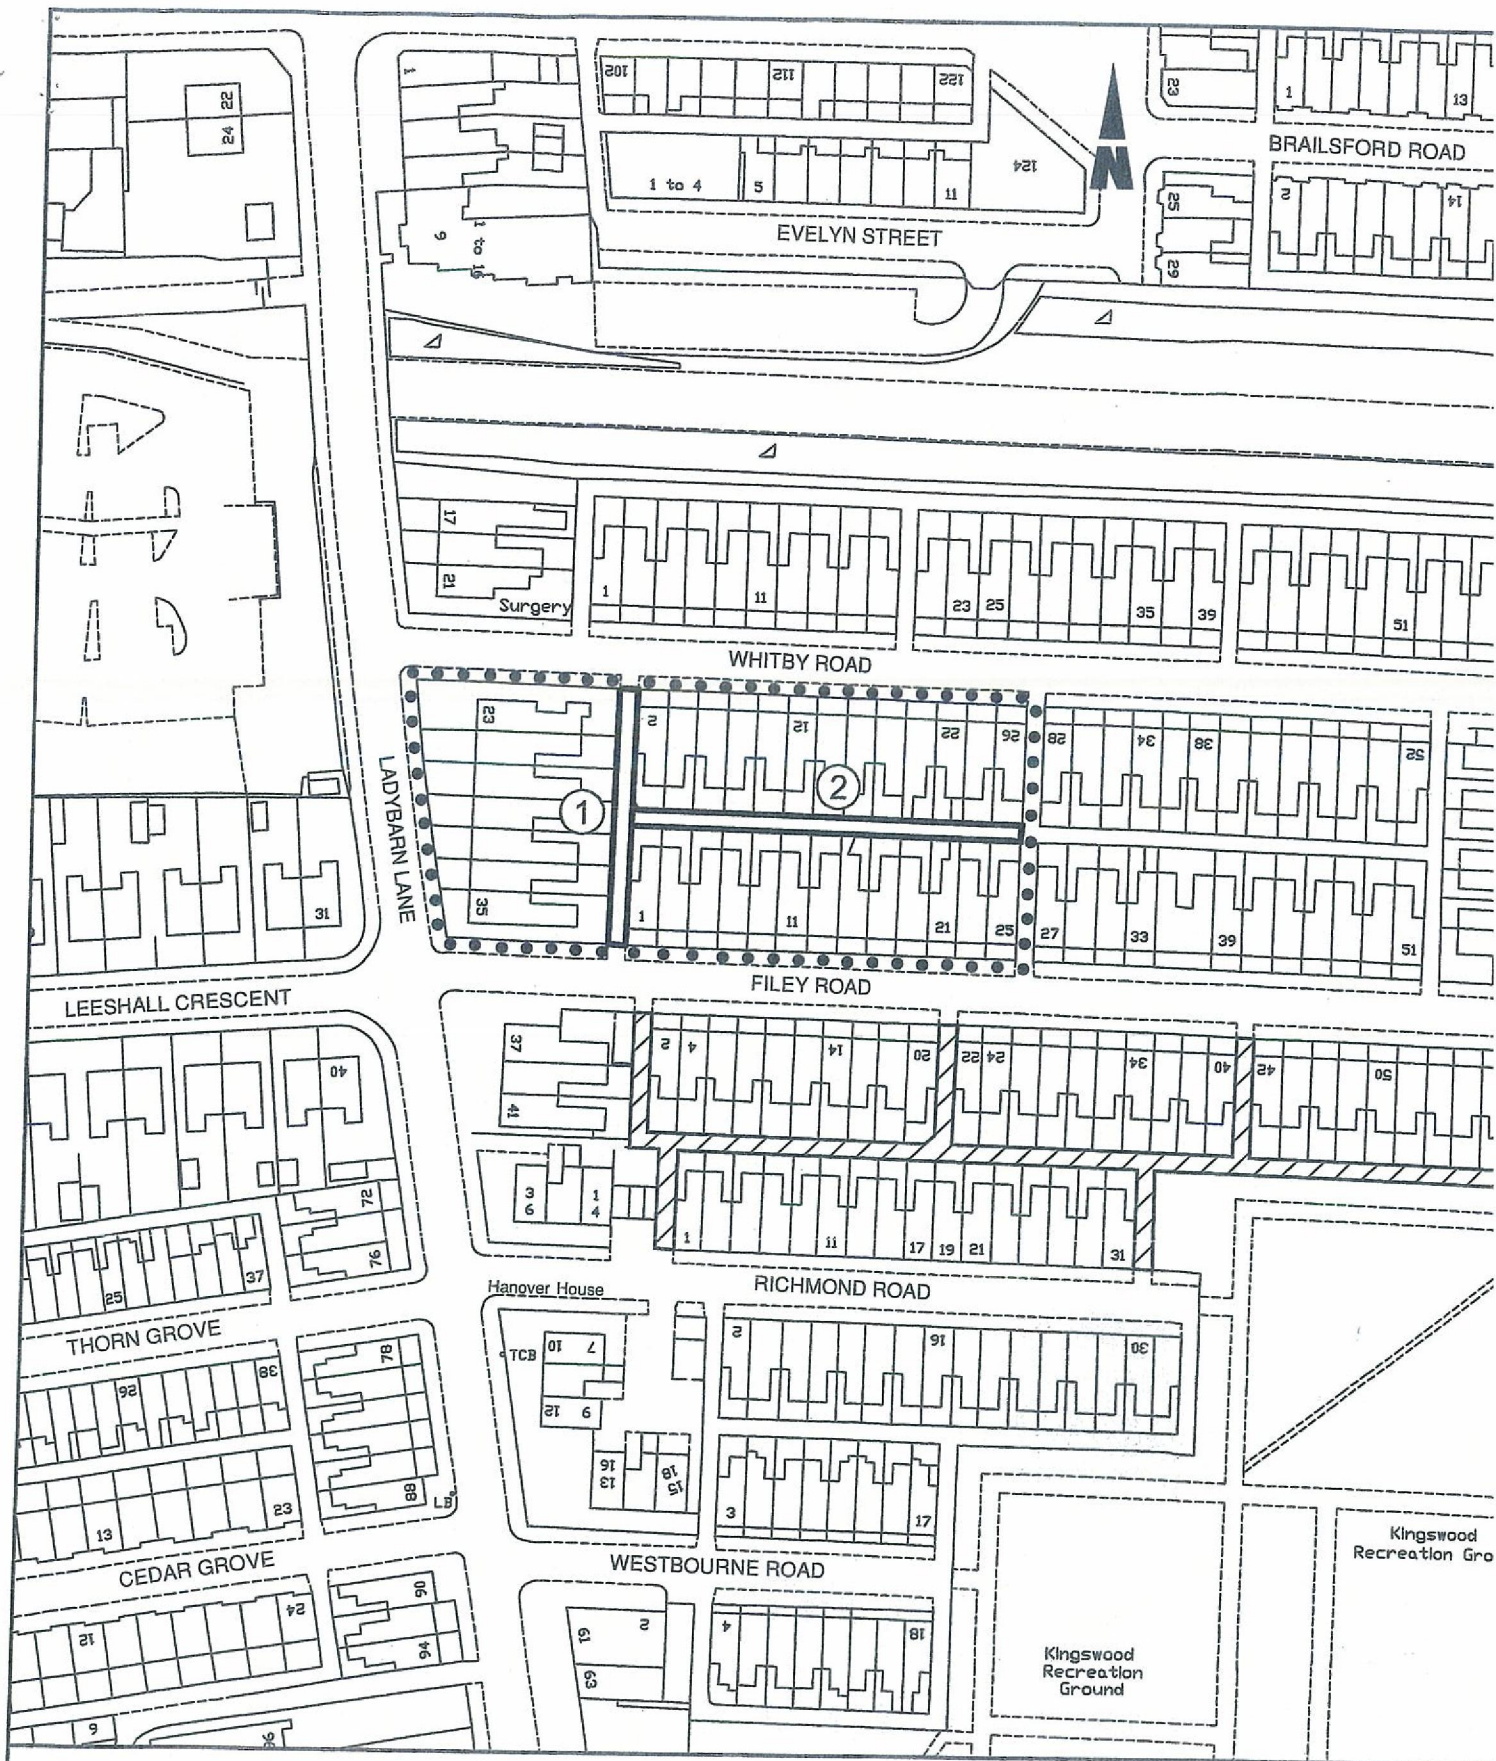

AREA OF HIGHWAY PROPOSED
FOR GATING



REASONABLY CONVENIENT
ALTERNATIVE ROUTE



ALLEYS ALREADY GATED OR
PROPOSED FOR GATING

© Crown copyright. All rights reserved. Licence no. 100019568



Chris Barber C.Eng., MICE Head of Highway Services
tel: 0161 455 2001 web: www.manchester.gov.uk/medc
fax: 0161 455 2049 email: MEDC@manchester.gov.uk

Highway Services

Salisbury House
Granby Row
Manchester
M1 7DL

Gating of Highways - Section 129A Highways Act 1980
WHITBY ROAD AREA ALLEYGATING, WITHINGTON
(PSH 113169)

OS Ref. 3859. 3937

SCALE 1:1250

DRAWN: K.E.PAYNE
CHECKED: P.DAVISON
DATE: MARCH 2009

Drawing No. A4/203501/001/-