


THE SITE

PROPOSED SITE PLAN

Castlefield Campus New 50 place SEMH Secondary School Building



KEY

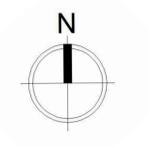

OUR VISION

SINGLE STOREY BUILDING LAYOUT



OUR VISION


Castlefield Campus New 50 place SEMH Secondary School Building




BUILDING ELEVATIONS



1 | North East Elevation
1:100

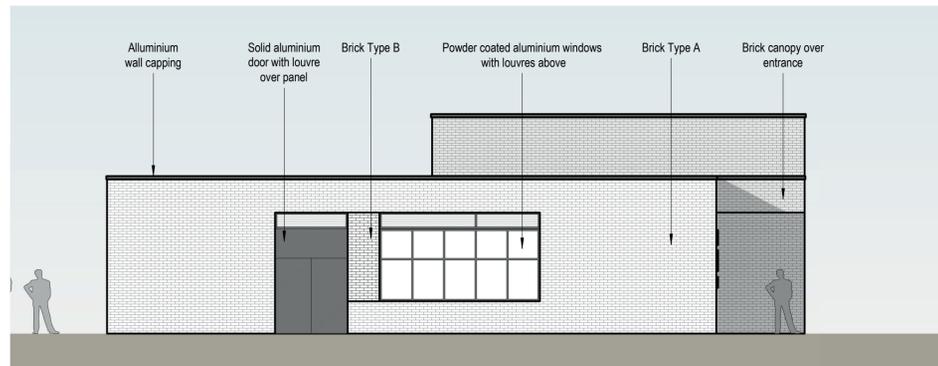


2 | North West Elevation
1:100

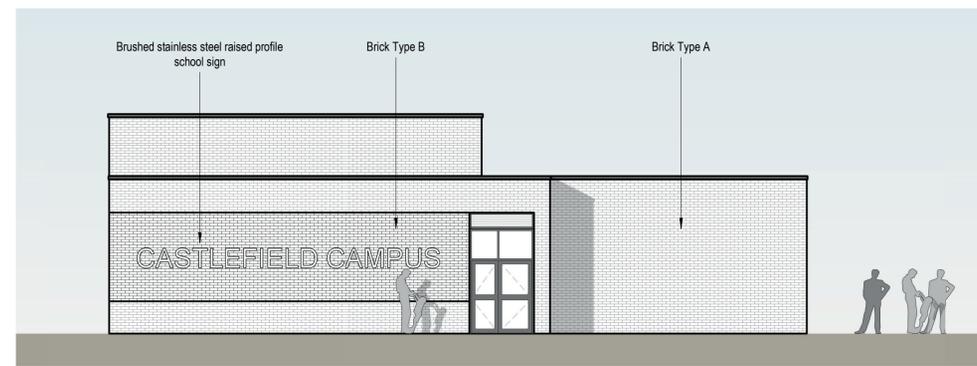

3 | South West Elevation
1:100



4 | South West Elevation
1:100

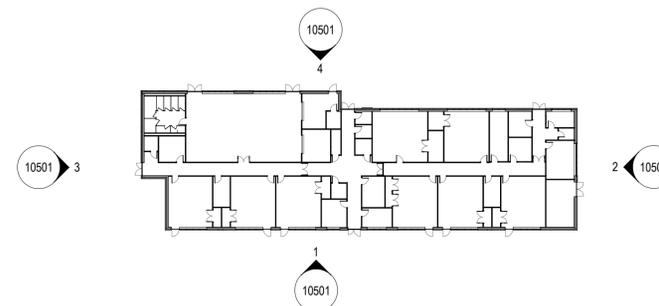


OUR VISION


SITE SECTIONS

Castlefield Campus

New 50 place SEMH Secondary School Building

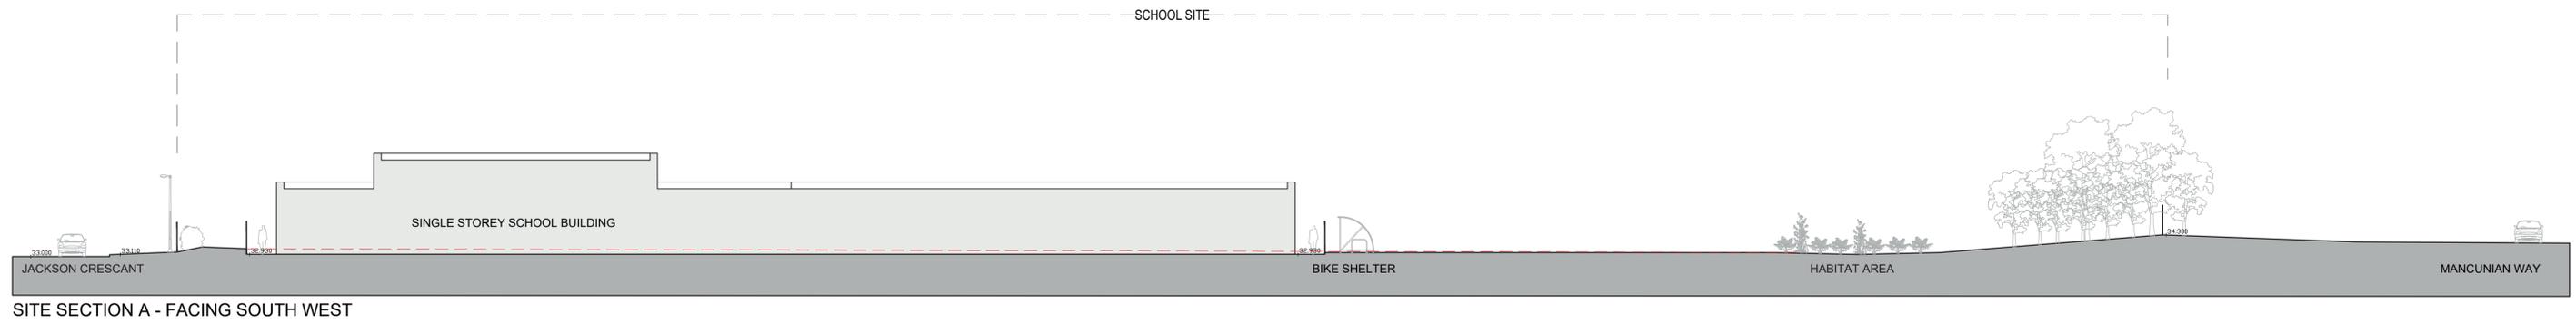

SITE SECTION A - FACING SOUTH WEST

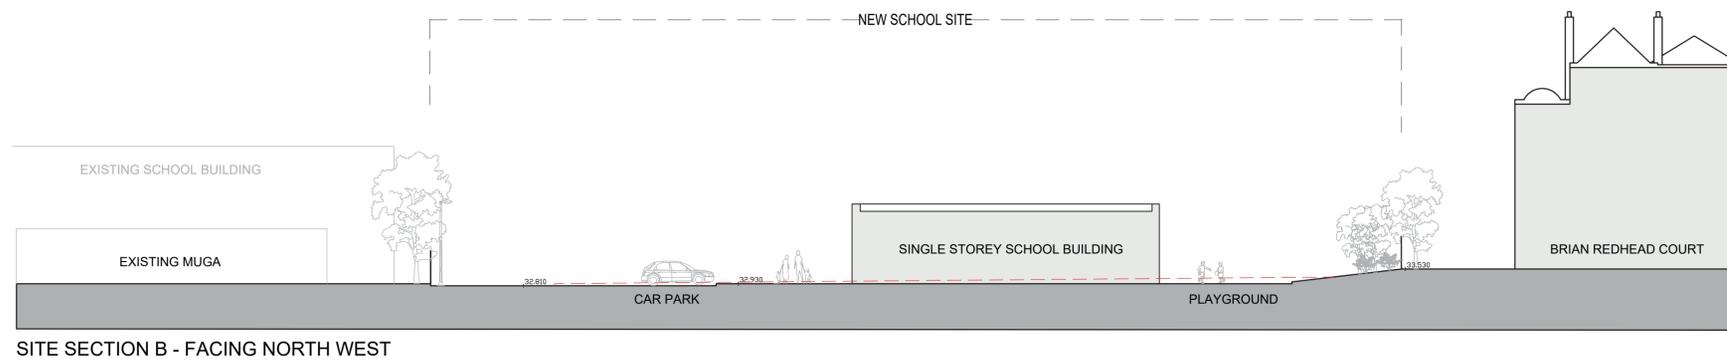

SITE SECTION B - FACING NORTH WEST

OUR VISION

ARTIST IMPRESSION OF THE SCHEME

Castlefield Campus
New 50 place SEMH Secondary School Building

