


Proposed Ancoats, Miles Platting and Collyhurst Permit Parking Scheme

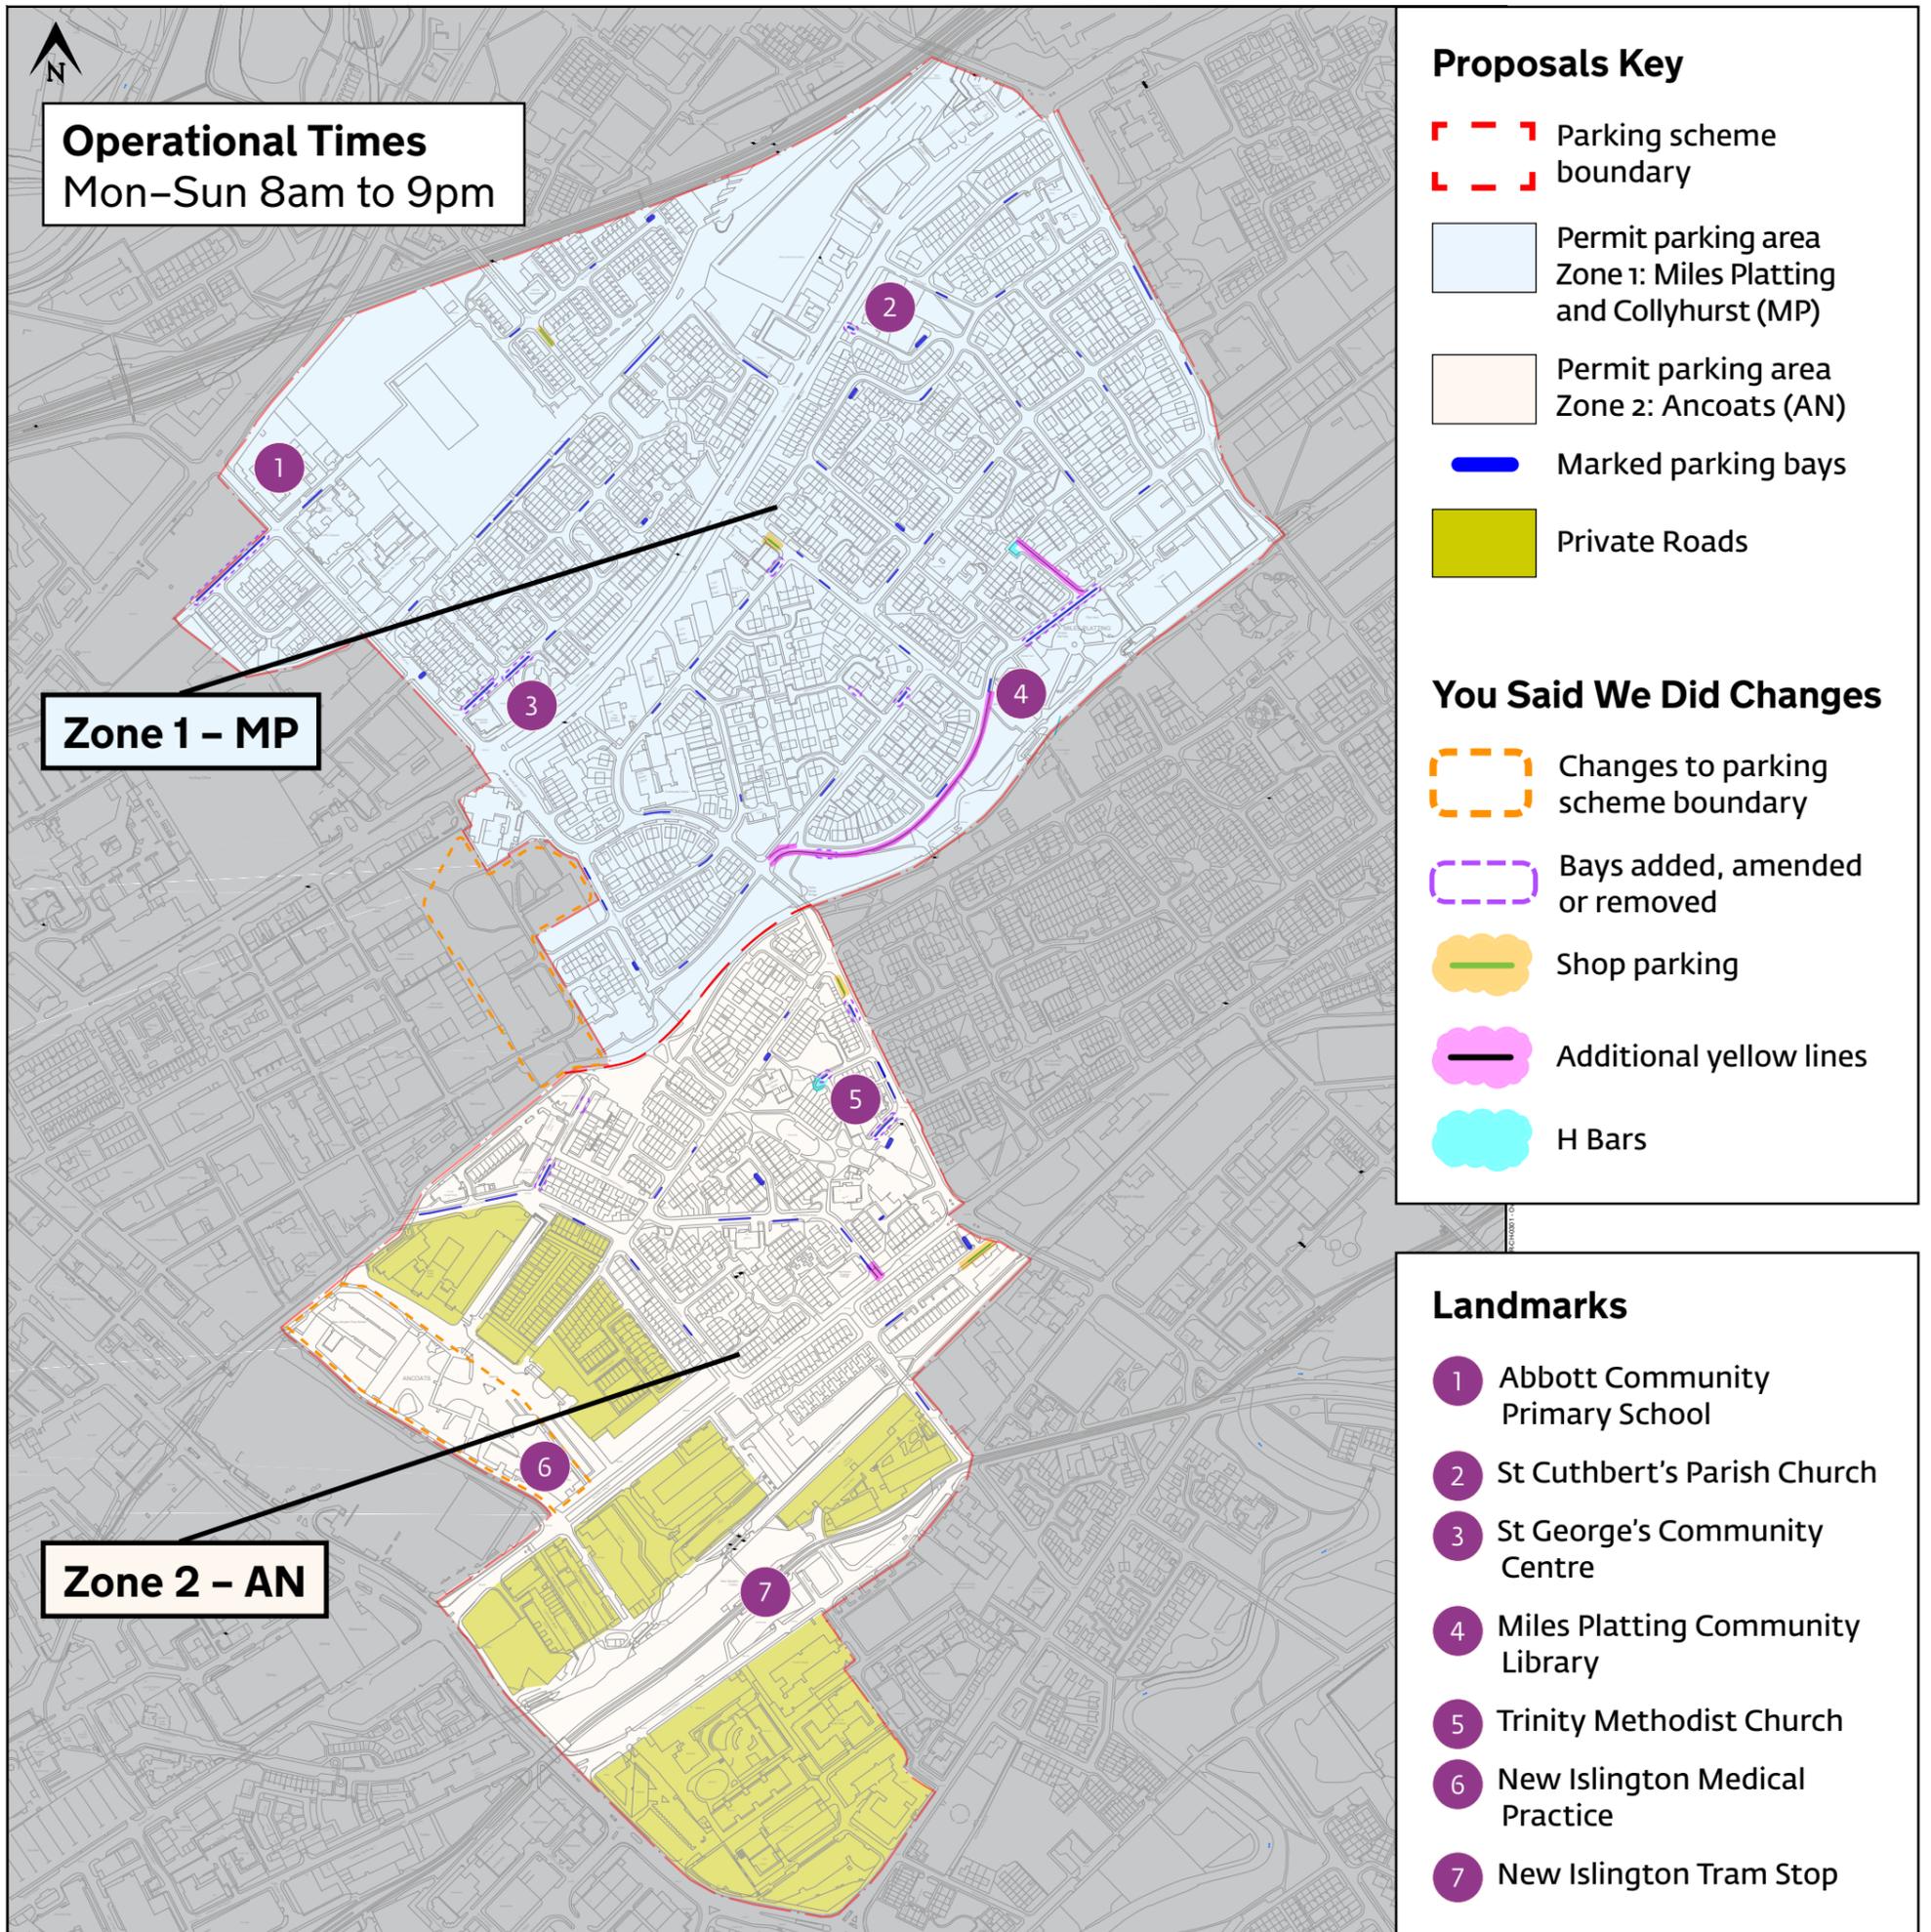

This plan shows the updated design of the proposed Ancoats, Miles Platting, and Collyhurst Permit Parking Scheme as a result of feedback at the last round of consultation. The changes include:

- Adjusted scheme boundary
- Extra parking bays near to shops and community hubs
- H-bars added to some locations
- Additional yellow lines parking restrictions