
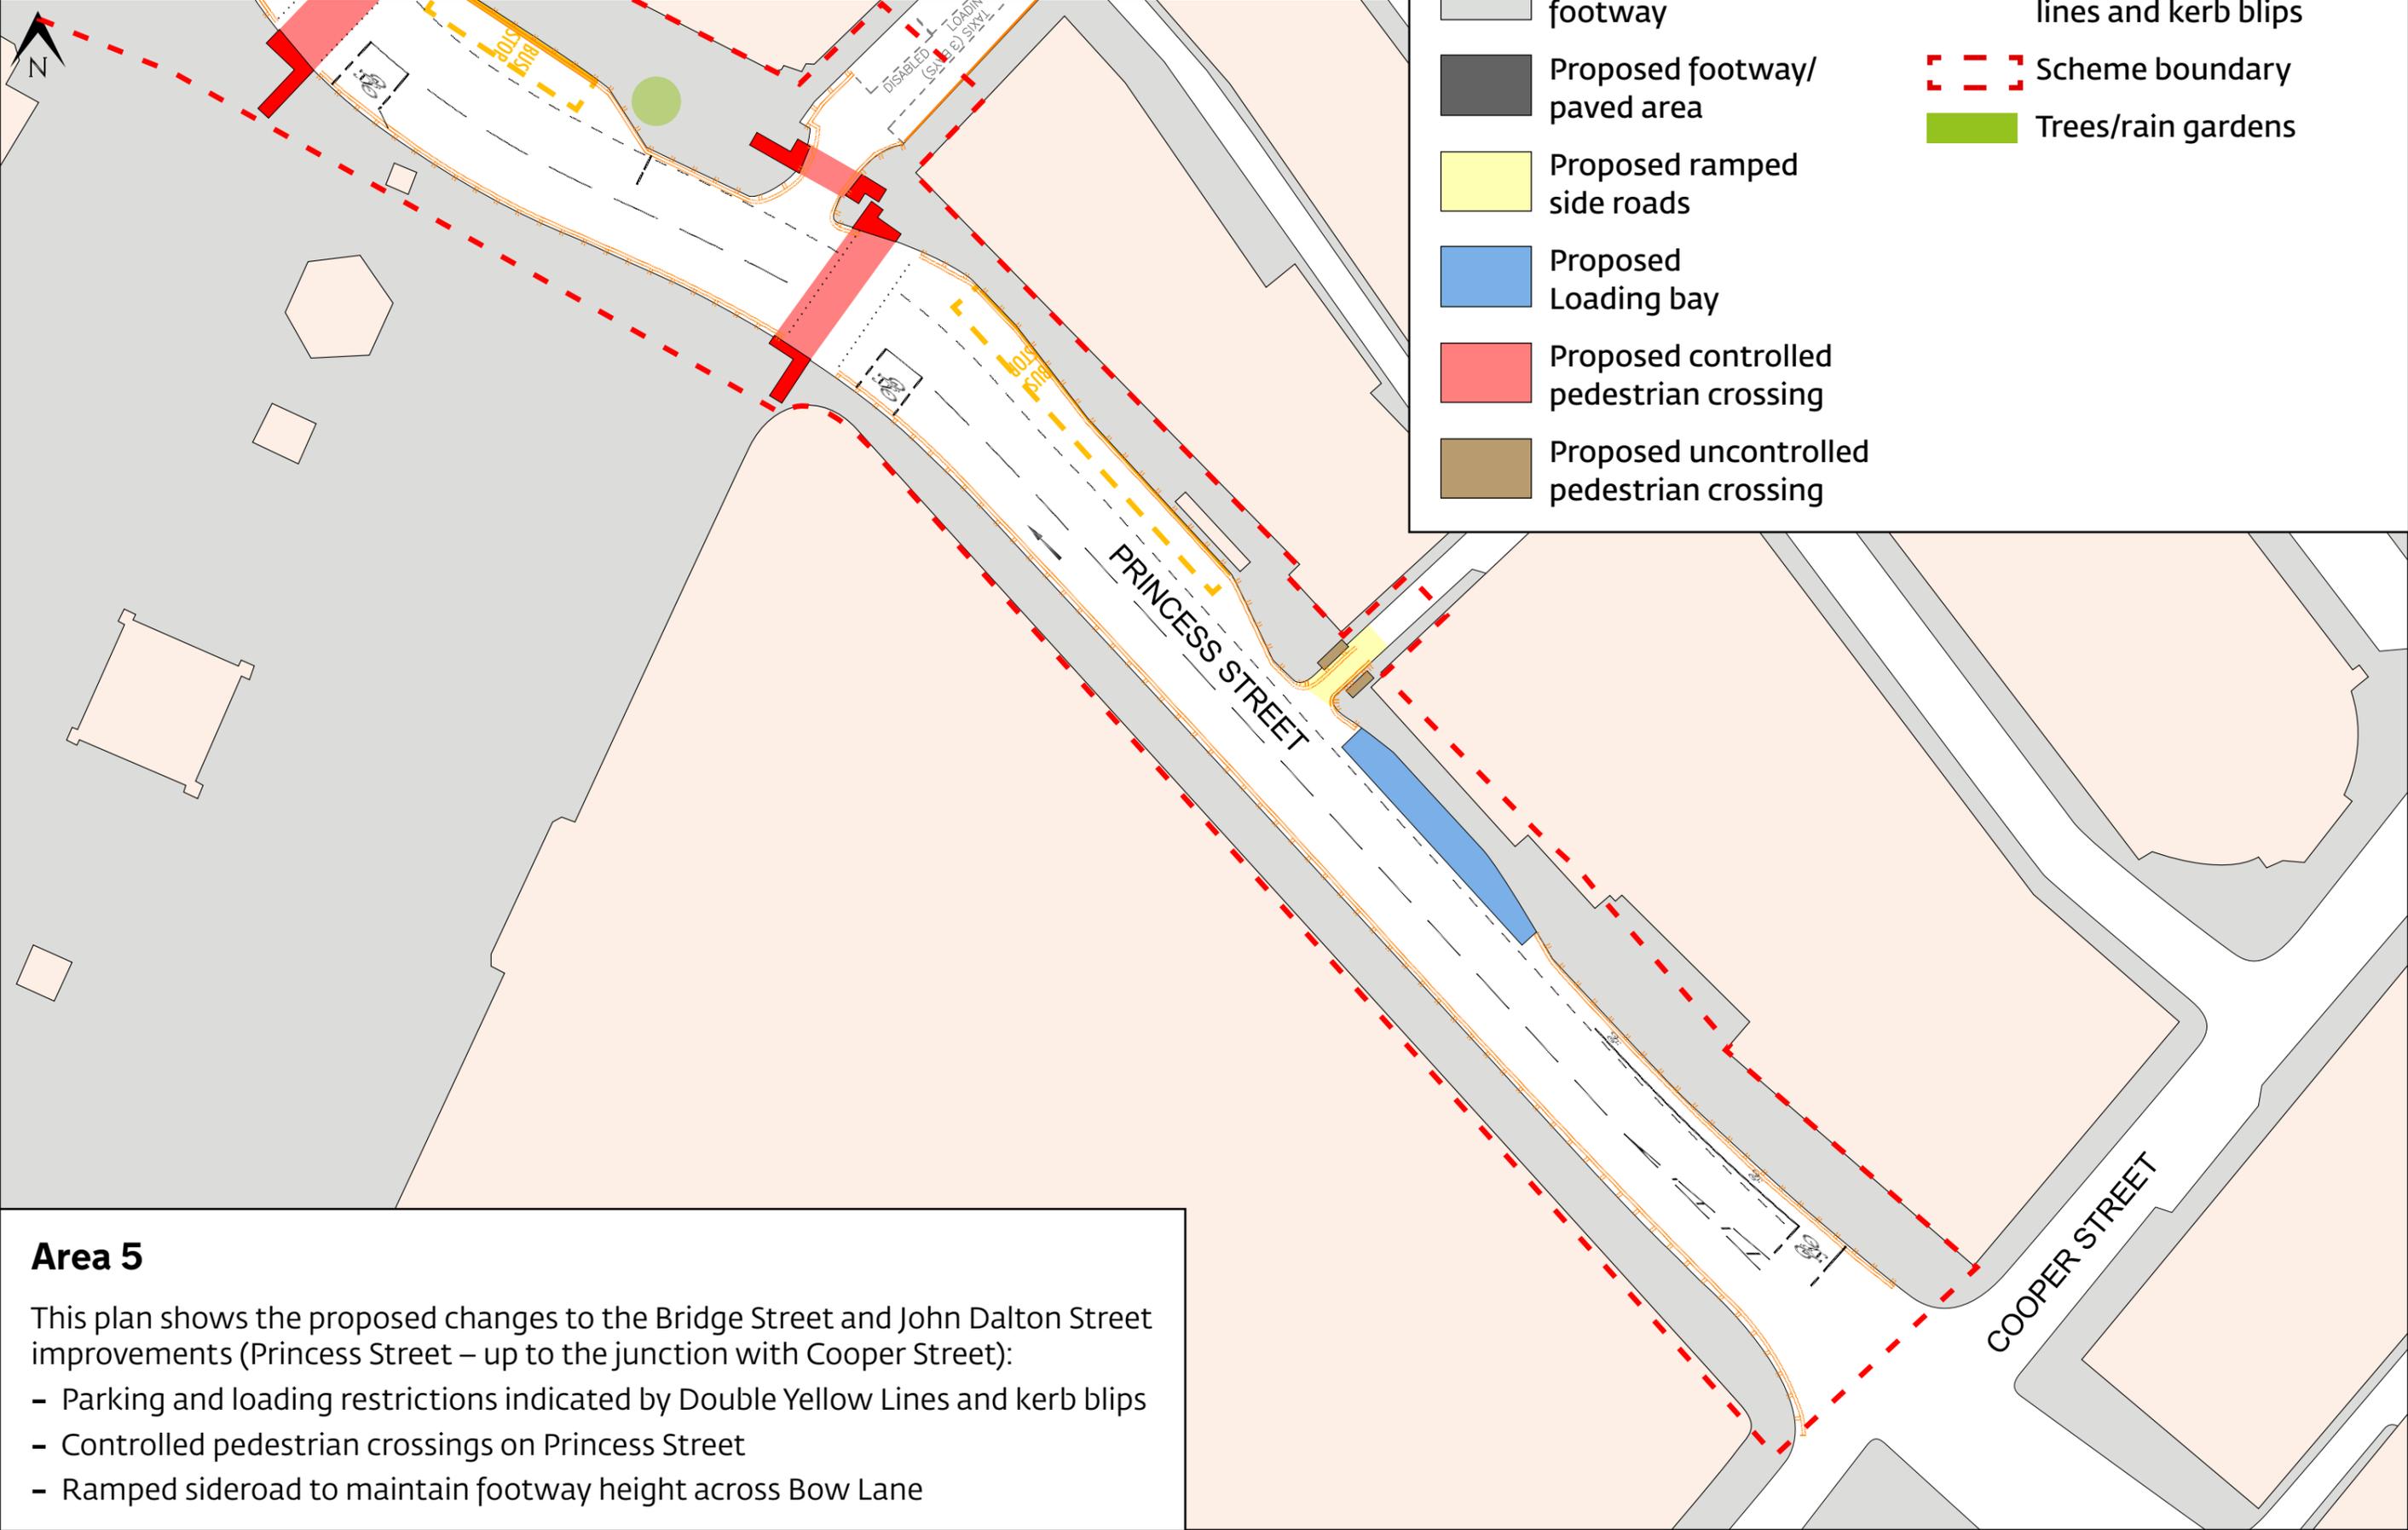


Bridge Street and John Dalton Street improvements (Princess Street – up to the junction with Cooper Street)

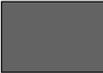

Key

	Existing footway		Proposed double yellow lines and kerb blips
	Proposed footway/paved area		Scheme boundary
	Proposed ramped side roads		Trees/rain gardens
	Proposed Loading bay		
	Proposed controlled pedestrian crossing		
	Proposed uncontrolled pedestrian crossing		

Area 5

This plan shows the proposed changes to the Bridge Street and John Dalton Street improvements (Princess Street – up to the junction with Cooper Street):

- Parking and loading restrictions indicated by Double Yellow Lines and kerb blips
- Controlled pedestrian crossings on Princess Street
- Ramped sideroad to maintain footway height across Bow Lane