


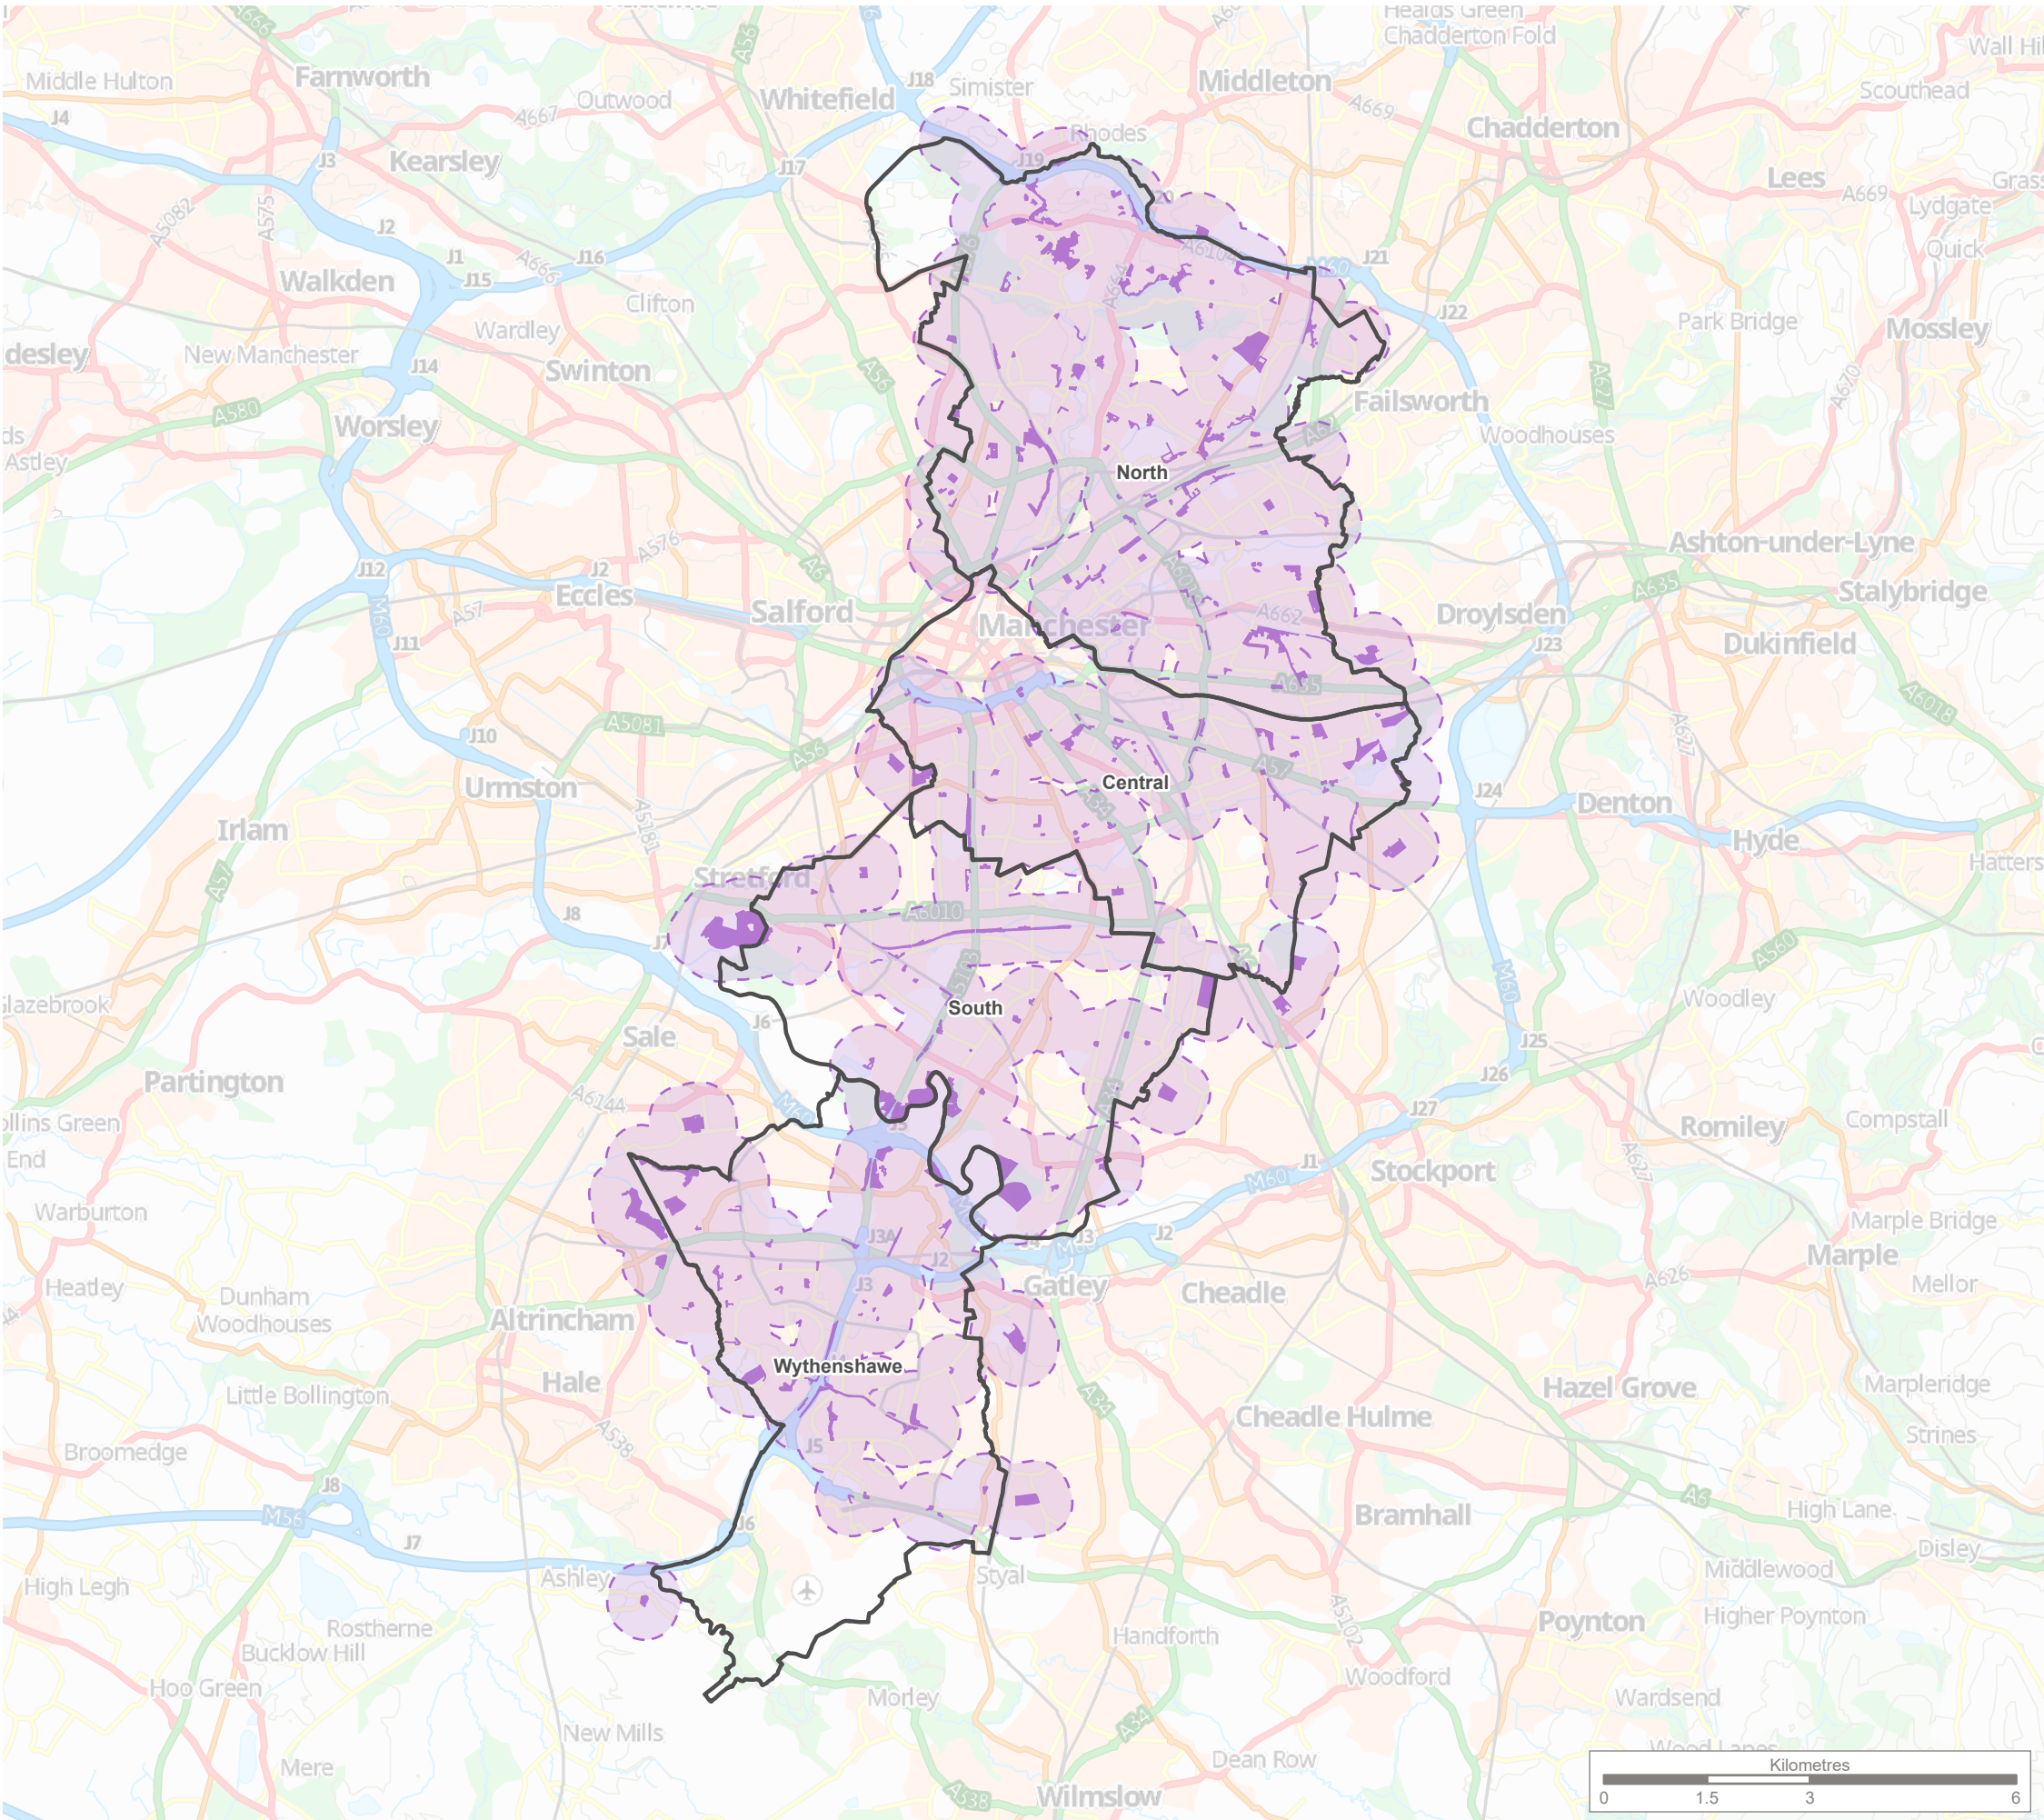

KEY

Manchester City Council boundary

Open Space Typology

- Amenity greenspace
- Amenity greenspace - 480m buffer

Note:
Based on Open Space data layer provided by Manchester City Council and updated as part of this Assessment. PRow data sourced from rowmaps.com.

Reproduced by permission of Ordnance Survey on behalf of HMSO.
Contains OS data © Crown Copyright and database right 2026. All rights reserved.
Contains data from OS Zoomstack. Ordnance Survey AC0000812035.
Contains public sector information licensed under the Open Government Licence v3.0.



B	Updated open space data	MG	RM	22/05/2026
A	Updated open space data	IJ	RM	18/11/2024
Rev	Description	Drawn	Approved	Date


TEP | **THE ENVIRONMENT PARTNERSHIP**

401 Faraday Street, Birchwood Park, Warrington, WA3 6GA
Tel 01925 844004 e-mail tep@tep.uk.com www.tep.uk.com

Project
Manchester Open Space Assessment Review

Title
Open Space Accessibility - Amenity Greenspace Overview

Drawing Number G10280.01.006B.1				Page 1 of 5
Drawn IJ	Checked CW	Approved RM	Scale 1:100,000 @ A3	Date 22/05/2026

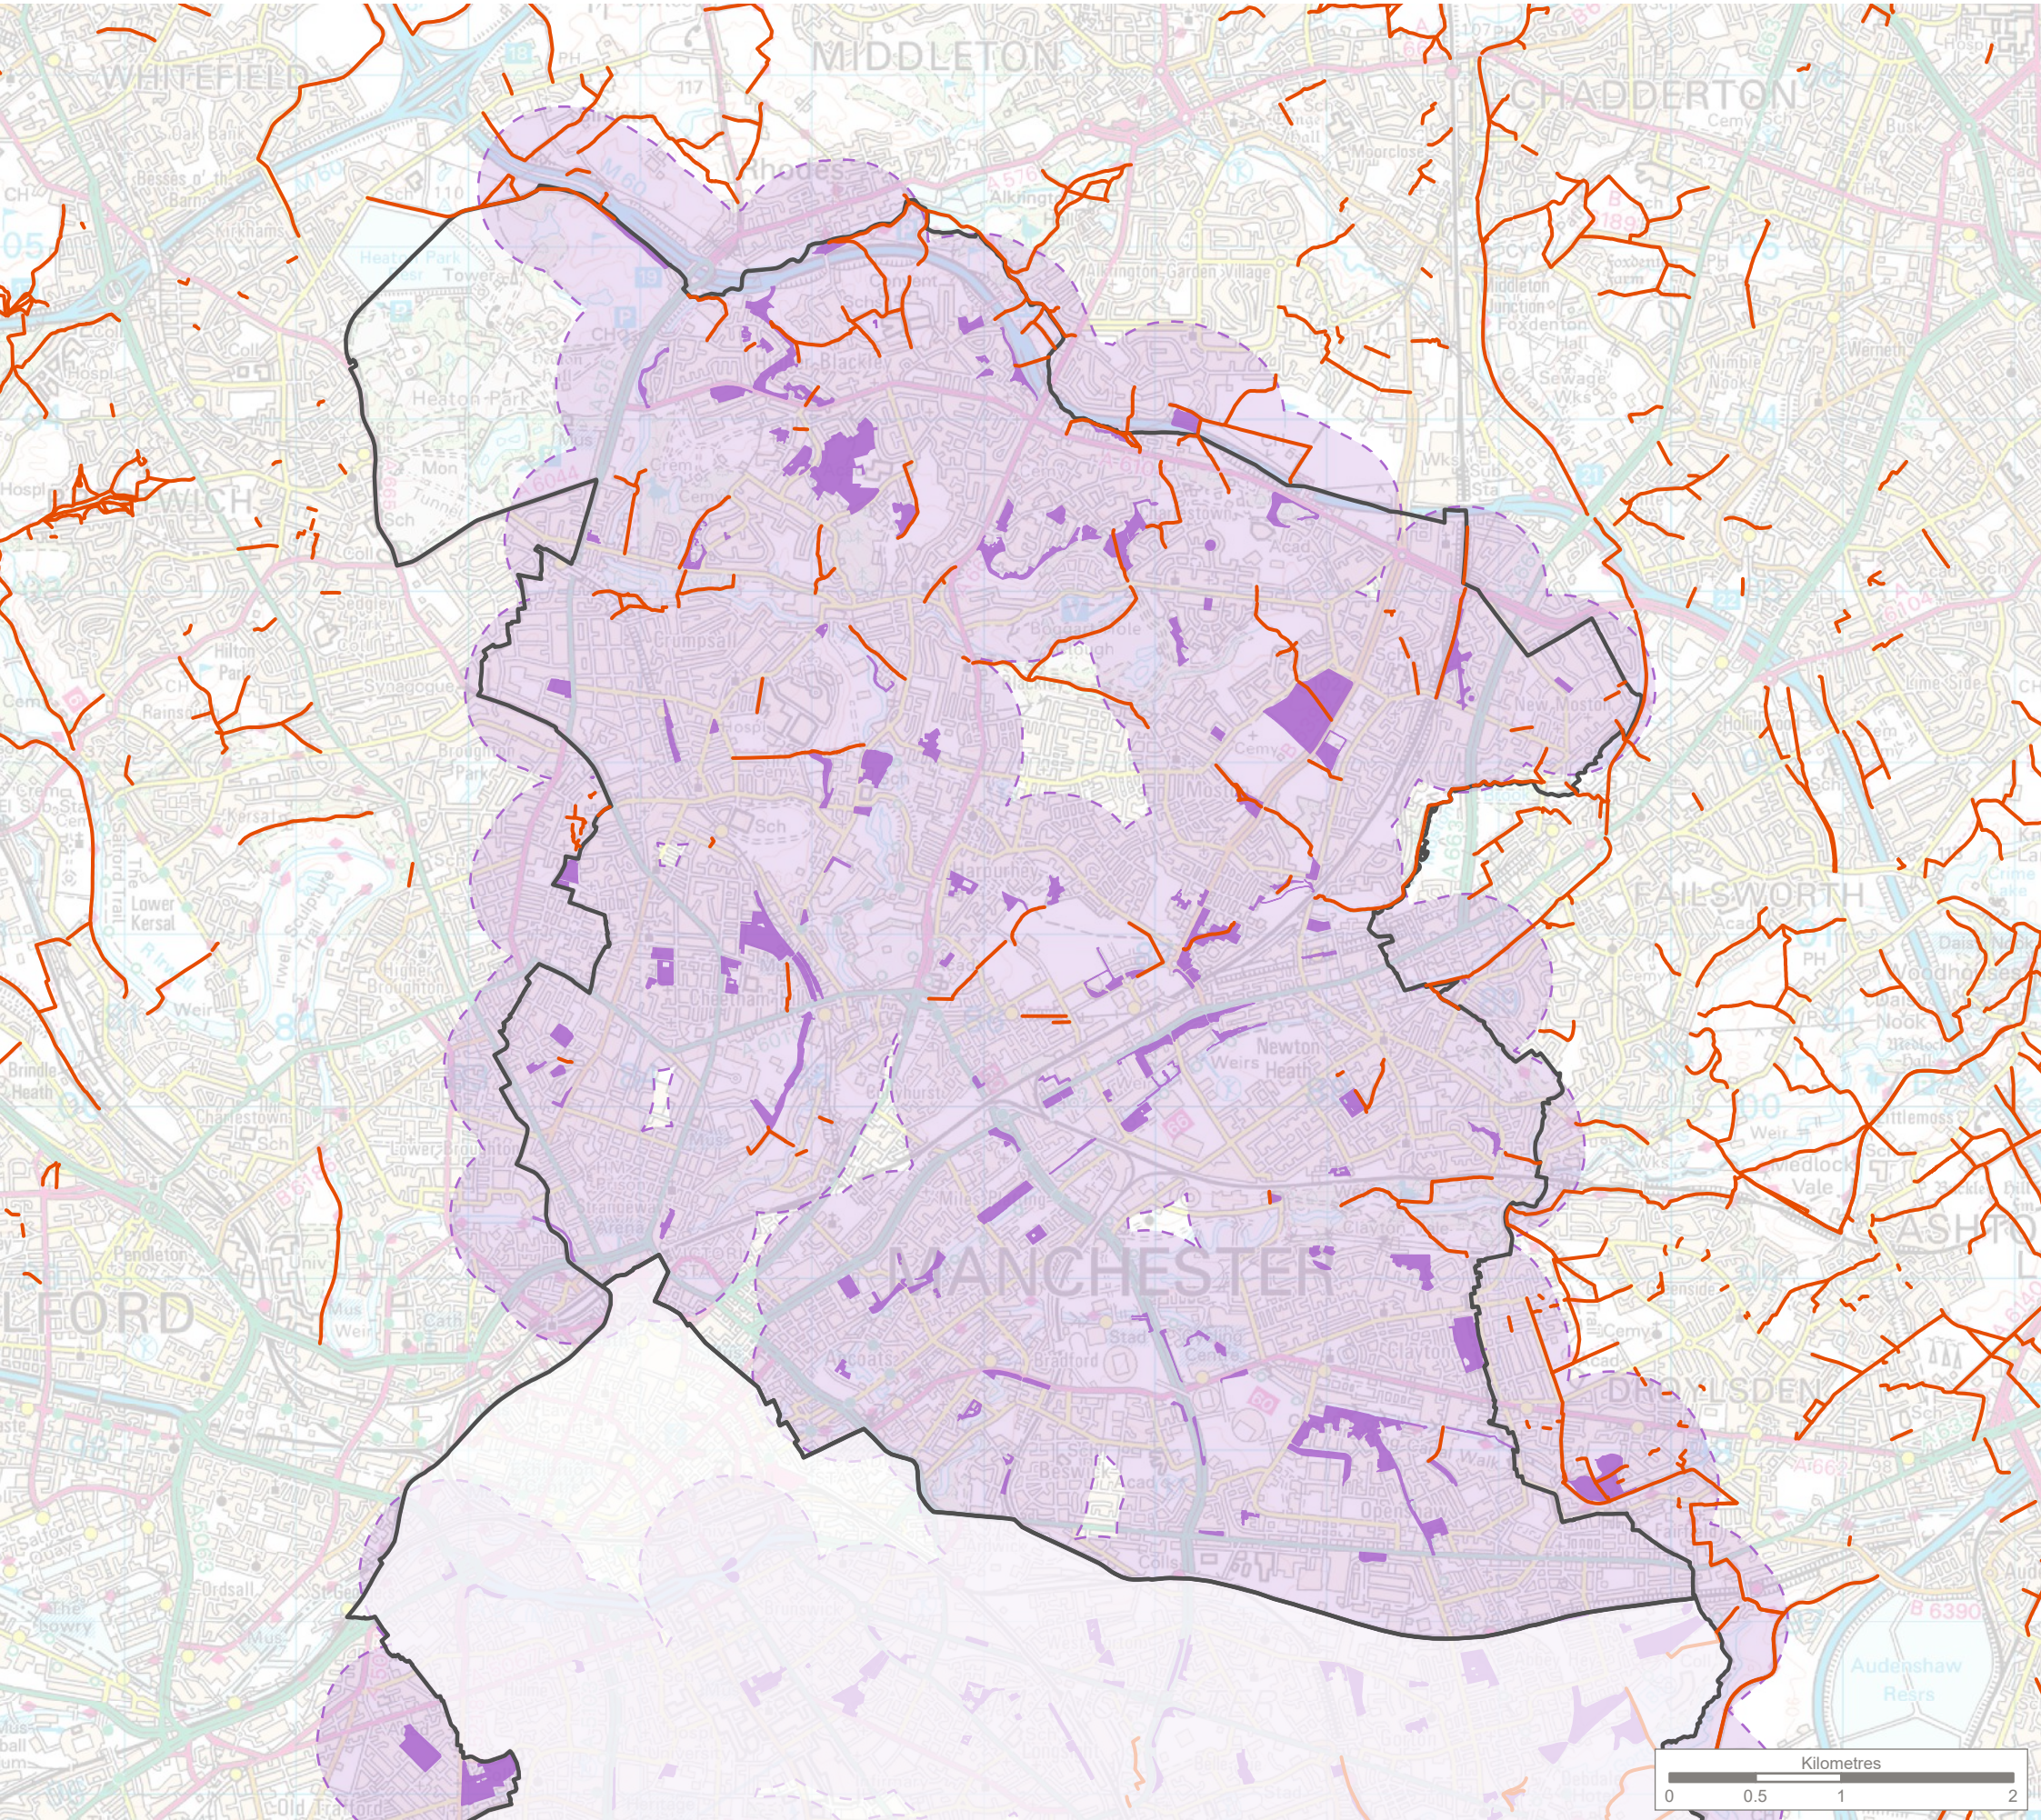

KEY

Manchester City Council boundary

Public Rights of Way (PRoW)

Open Space Typology

Amenity greenspace

Amenity greenspace - 480m buffer

Note:
Based on Open Space data layer provided by Manchester City Council and updated as part of this Assessment.
PRoW data sourced from rowmaps.com.

Reproduced by permission of Ordnance Survey on behalf of HMSO.
Contains OS data © Crown Copyright and database right 2026. All rights reserved.
Contains data from OS Zoomstack. **Ordnance Survey AC0000812035.**
Contains public sector information licensed under the Open Government Licence v3.0.

Site Map

B	Updated open space data	MG	RM	22/05/2026
A	Updated open space data	IJ	RM	18/11/2024
Rev	Description	Drawn	Approved	Date

THE ENVIRONMENT PARTNERSHIP

401 Faraday Street, Birchwood Park, Warrington, WA3 6GA
Tel 01925 844004 e-mail tep@tep.uk.com www.tep.uk.com


Project
Manchester Open Space Assessment Review

Title
Open Space Accessibility - Amenity Greenspace North

Drawing Number
G10280.01.006B.2

Page 2 of 5

Drawn IJ	Checked CW	Approved RM	Scale 1:40,000 @ A3	Date 22/05/2026
-------------	---------------	----------------	------------------------	--------------------

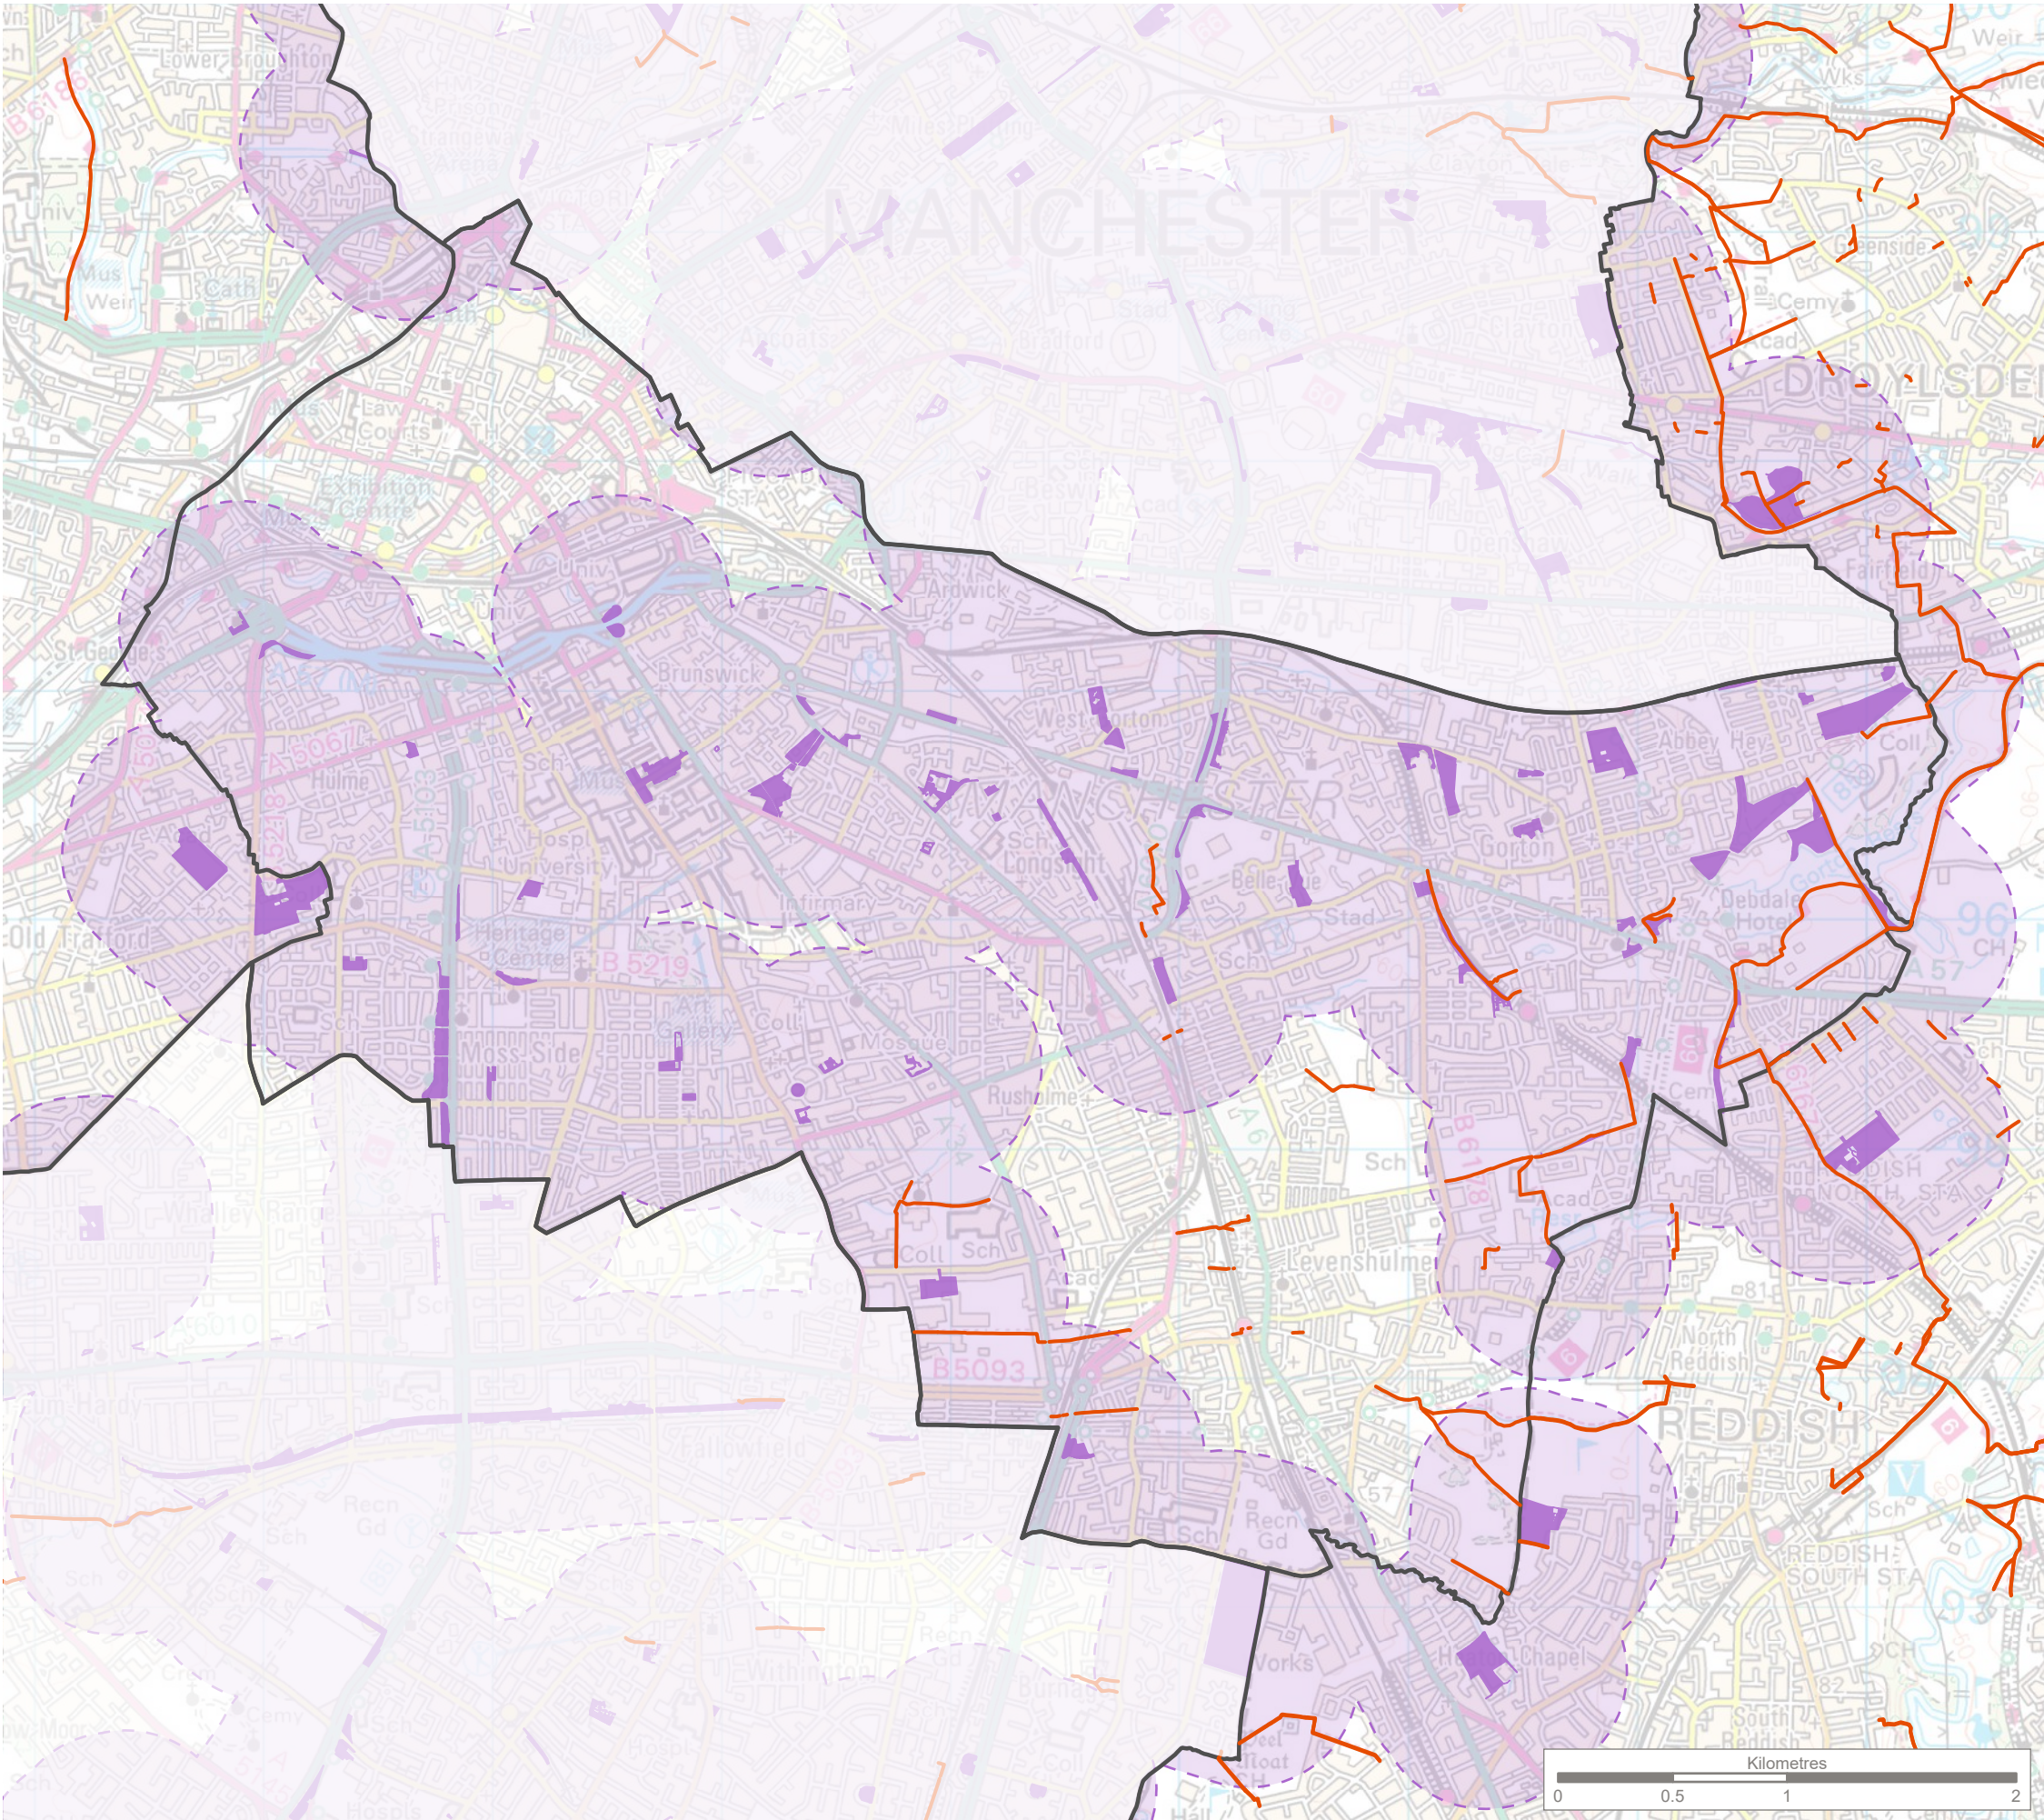

KEY

Manchester City Council boundary

Public Rights of Way (PRoW)

Open Space Typology

Amenity greenspace

Amenity greenspace - 480m buffer

Note:
Based on Open Space data layer provided by Manchester City Council and updated as part of this Assessment.
PRoW data sourced from rowmaps.com.

Reproduced by permission of Ordnance Survey on behalf of HMSO.
Contains OS data © Crown Copyright and database right 2026. All rights reserved.
Contains data from OS Zoomstack. Ordnance Survey AC0000812035.
Contains public sector information licensed under the Open Government Licence v3.0.

Site Map

B	Updated open space data	MG	RM	22/05/2026
A	Updated open space data	IJ	RM	18/11/2024
Rev	Description	Drawn	Approved	Date

THE ENVIRONMENT PARTNERSHIP

401 Faraday Street, Birchwood Park, Warrington, WA3 6GA
Tel 01925 844004 e-mail tep@tep.uk.com www.tep.uk.com

Project

Manchester Open Space Assessment Review

Title


Open Space Accessibility - Amenity Greenspace Central

Drawing Number

G10280.01.006B.3

Page 3 of 5

Drawn	Checked	Approved	Scale	Date
IJ	CW	RM	1:30,000 @ A3	22/05/2026

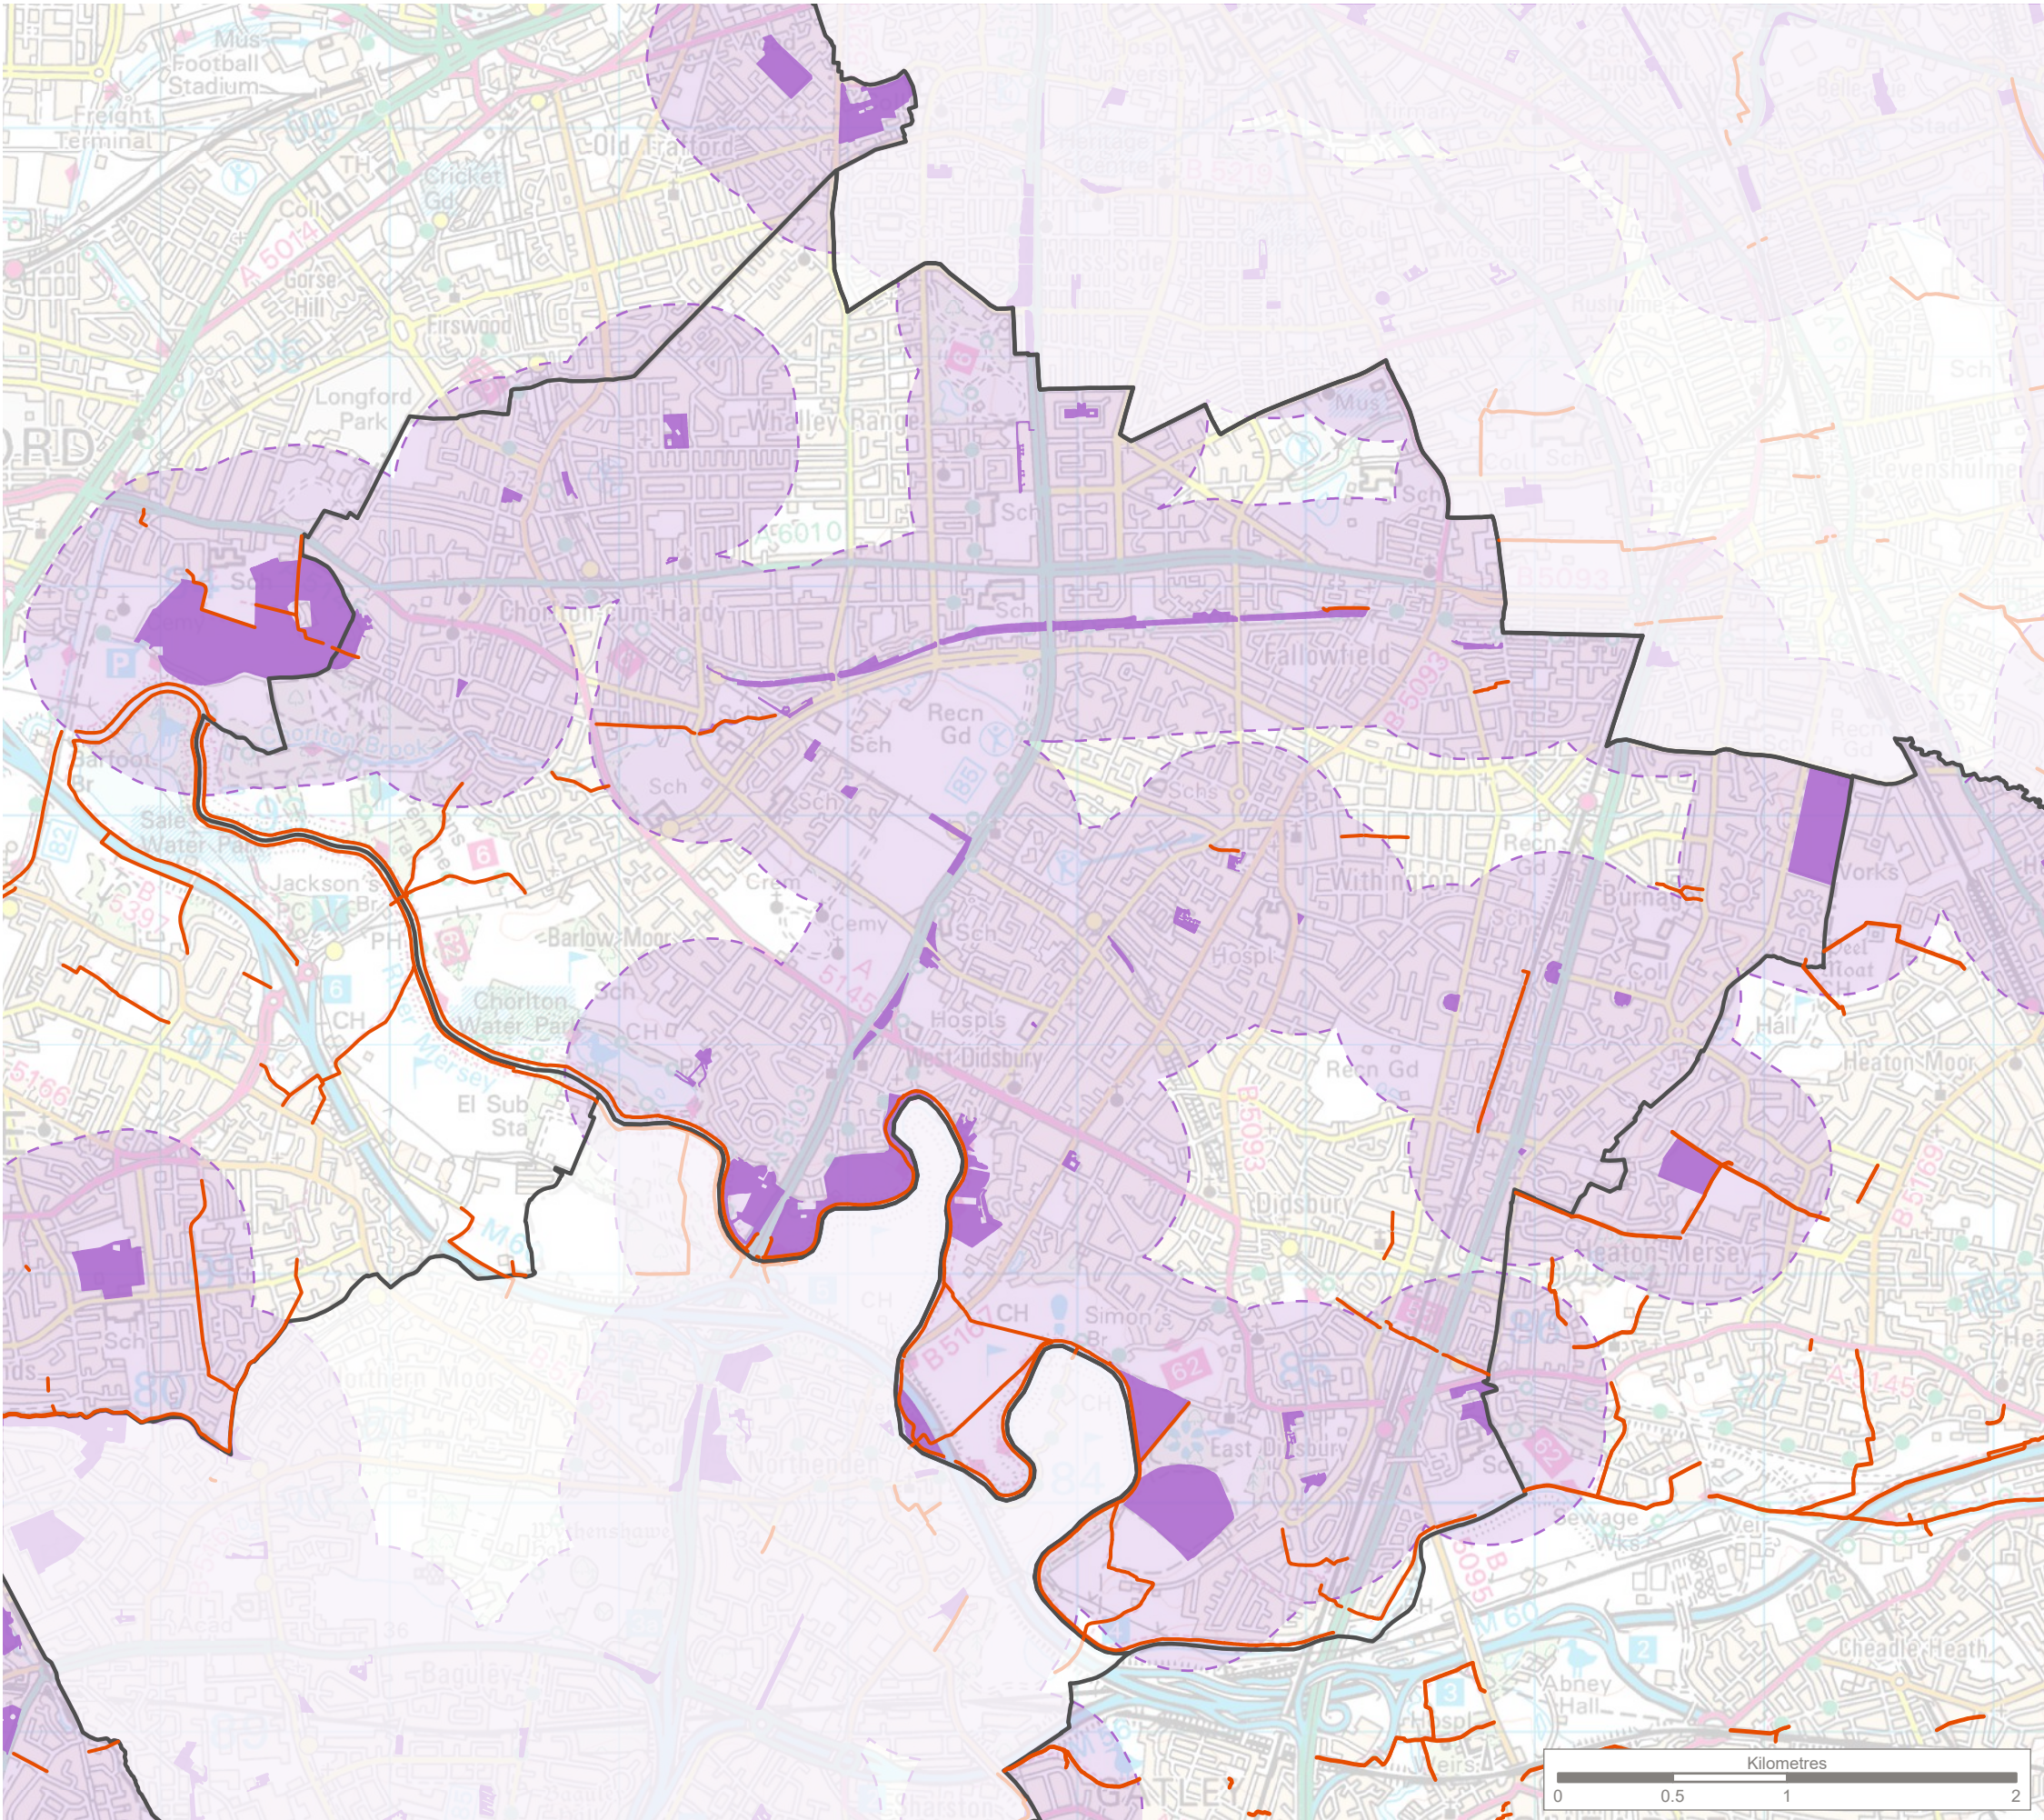

KEY

Manchester City Council boundary

Public Rights of Way (PRoW)

Open Space Typology

Amenity greenspace

Amenity greenspace - 480m buffer

Note:
Based on Open Space data layer provided by Manchester City Council and updated as part of this Assessment.
PRoW data sourced from rowmaps.com.

Reproduced by permission of Ordnance Survey on behalf of HMSO.
Contains OS data © Crown Copyright and database right 2026. All rights reserved.
Contains data from OS Zoomstack, Ordnance Survey AC0000812035.
Contains public sector information licensed under the Open Government Licence v3.0.

Site Map

B	Updated open space data	MG	RM	22/05/2026
A	Updated open space data	IJ	RM	18/11/2024
Rev	Description	Drawn	Approved	Date


THE ENVIRONMENT PARTNERSHIP

401 Faraday Street, Birchwood Park, Warrington, WA3 6GA
Tel 01925 844004 e-mail tep@tep.uk.com www.tep.uk.com

Project
Manchester Open Space Assessment Review

Title
Open Space Accessibility - Amenity Greenspace South

Drawing Number G10280.01.006B.4				Page 4 of 5
Drawn IJ	Checked CW	Approved RM	Scale 1:30,000 @ A3	Date 22/05/2026

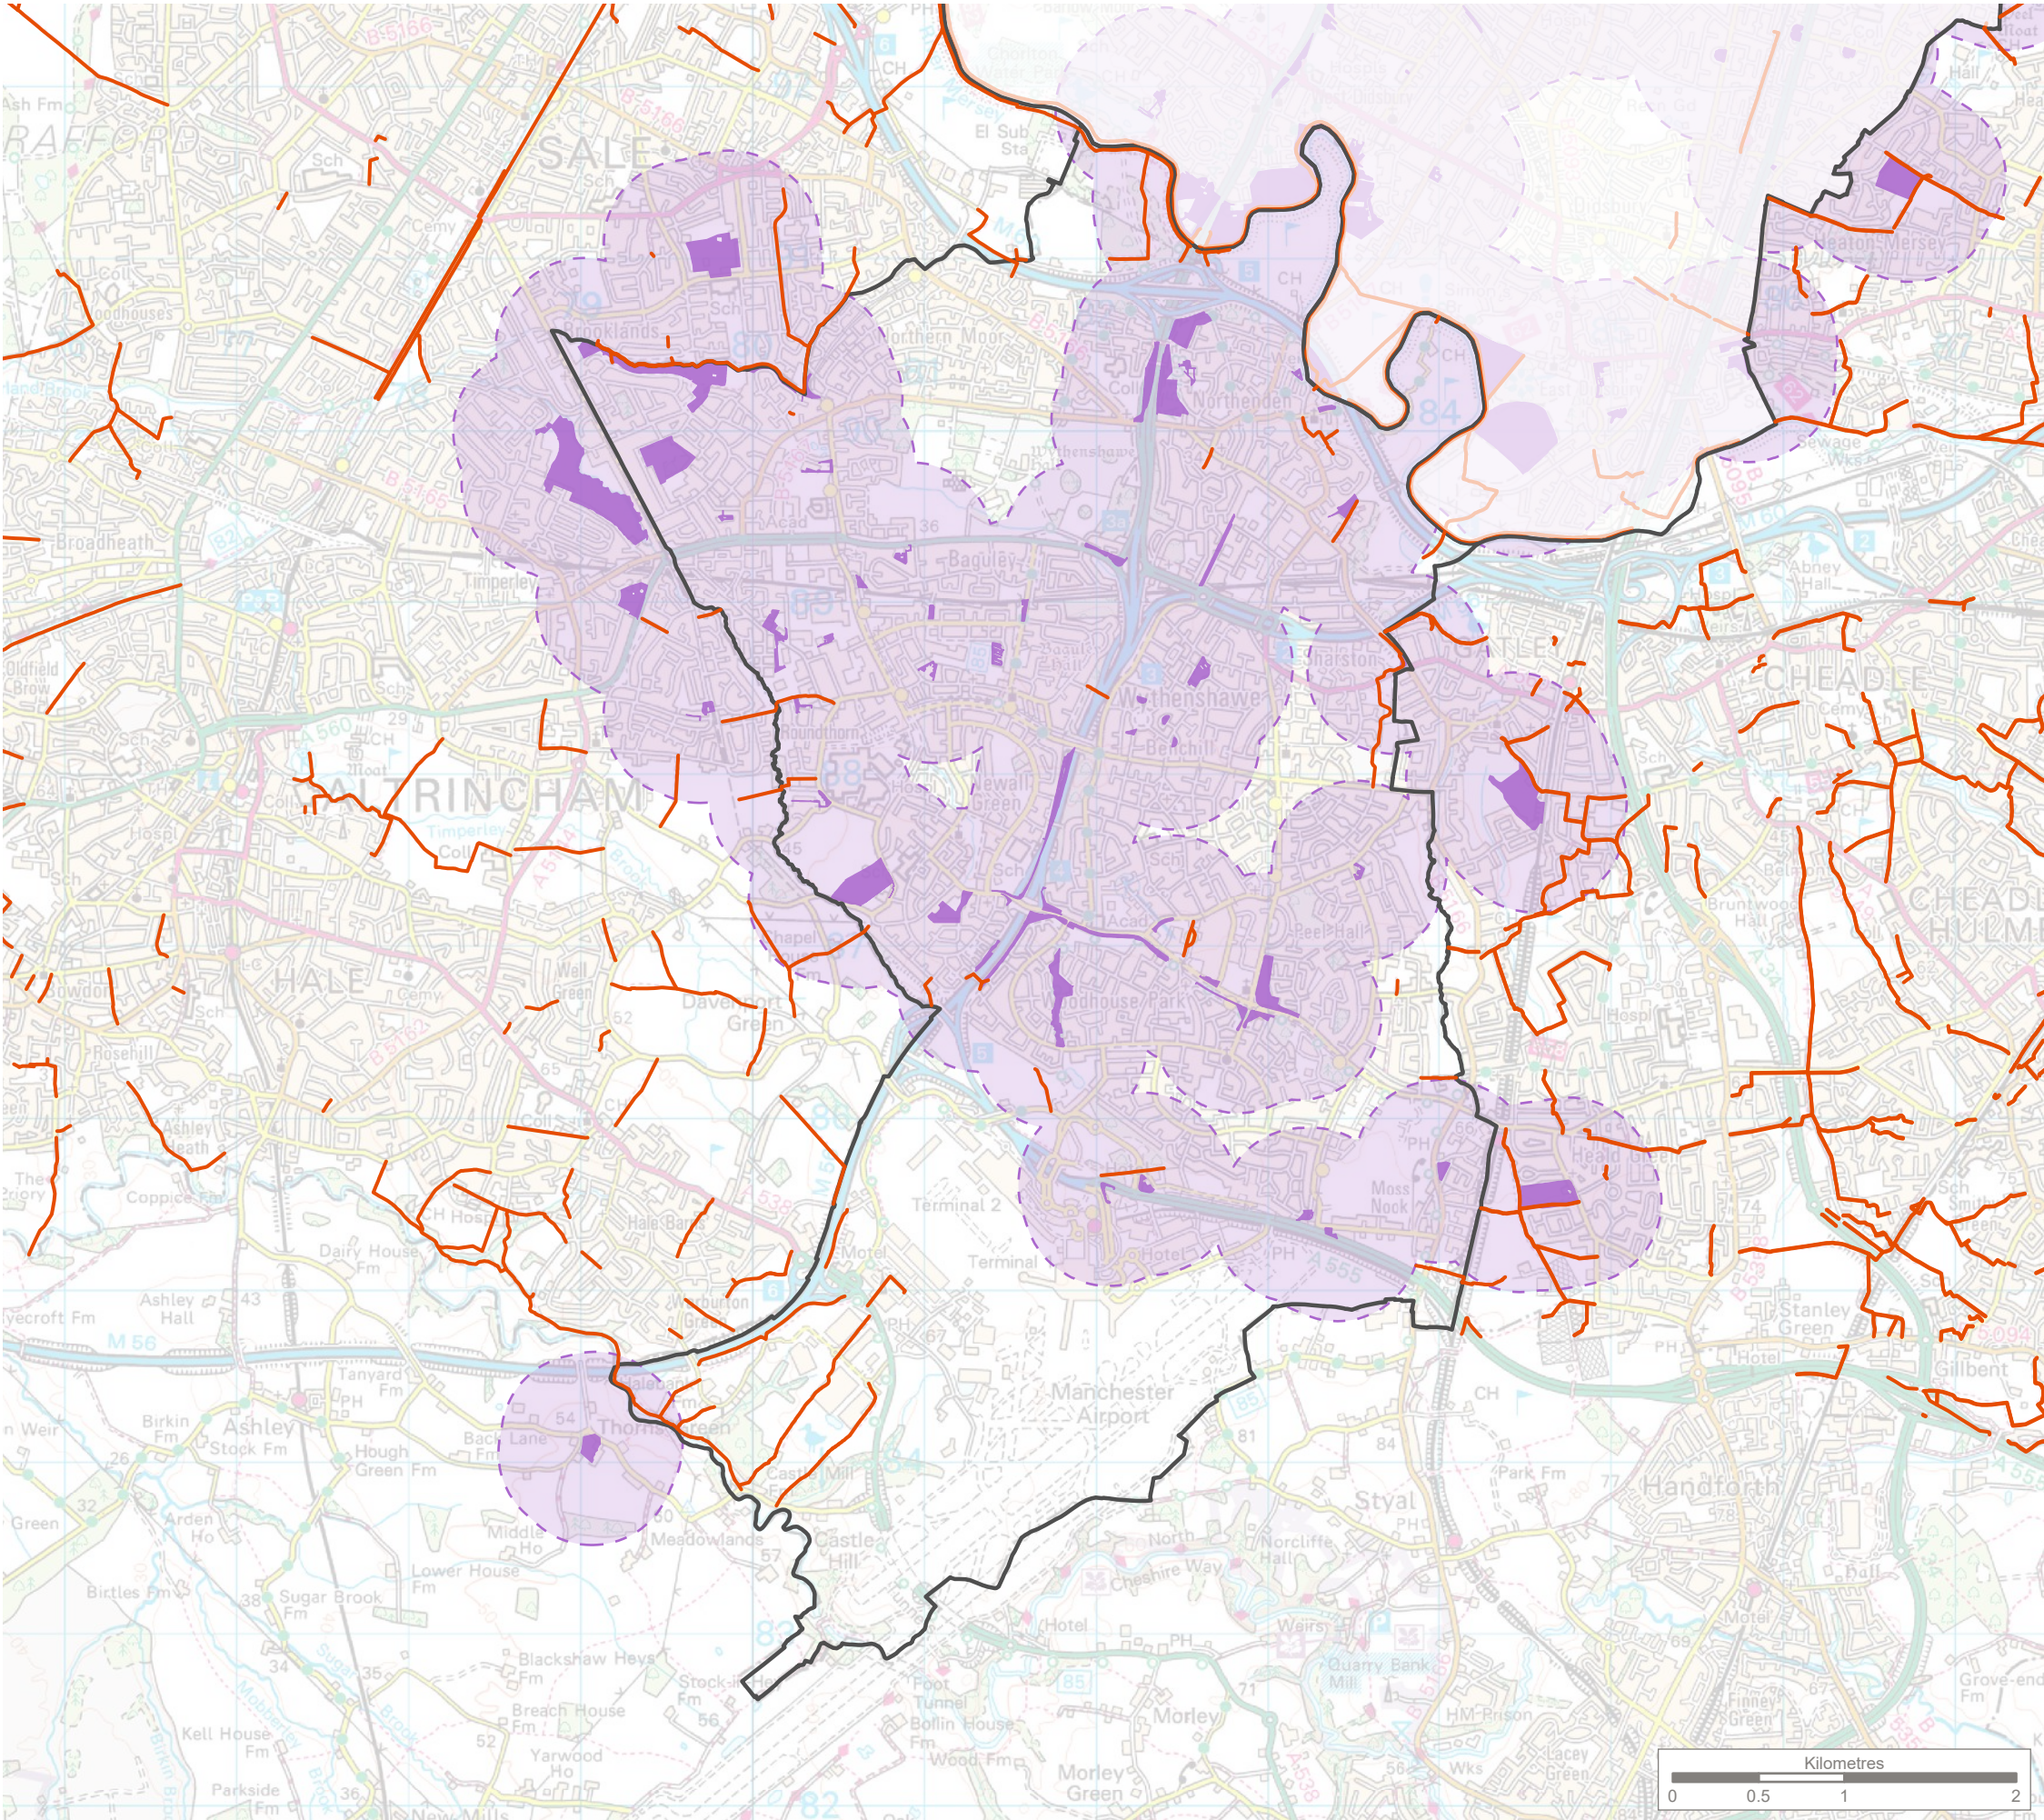

KEY

Manchester City Council boundary

Public Rights of Way (PRoW)

Open Space Typology

Amenity greenspace

Amenity greenspace - 480m buffer

Note:
Based on Open Space data layer provided by Manchester City Council and updated as part of this Assessment.
PRoW data sourced from rowmaps.com.

Reproduced by permission of Ordnance Survey on behalf of HMSO.
Contains OS data © Crown Copyright and database right 2026. All rights reserved.
Contains data from OS Zoomstack. **Ordnance Survey AC0000812035.**
Contains public sector information licensed under the Open Government Licence v3.0.

Site Map

B	Updated open space data	MG	RM	22/05/2026
A	Updated open space data	IJ	RM	18/11/2024
Rev	Description	Drawn	Approved	Date

THE ENVIRONMENT PARTNERSHIP

401 Faraday Street, Birchwood Park, Warrington, WA3 6GA
Tel 01925 844004 e-mail tep@tep.uk.com www.tep.uk.com

Project
Manchester Open Space Assessment Review

Title
Open Space Accessibility - Amenity Greenspace
Wythenshawe

Drawing Number
G10280.01.006B.5

Page 5 of 5

Drawn IJ	Checked CW	Approved RM	Scale 1:40,000 @ A3	Date 22/05/2026
-------------	---------------	----------------	------------------------	--------------------