

MANCHESTER CITY COUNCIL
NOTICE OF INTENTION TO MAKE A GATING ORDER
SECTION 129A HIGHWAYS ACT 1980
WOODLANDS ROAD/GREENSTEAD AVENUE, CRUMPSALL

Manchester City Council ("the Council") proposes for the purposes of reducing crime and antisocial behaviour to make an Order preventing anyone, other than those persons specified in the Order, from using the alleyways to the side of 34 Greenstead Avenue and 135 Woodlands Road, Crumpsall ("the Highways"). The Highways are shown edged in black and numbered 1 and 2 on the attached plan. The restriction will apply between the hours of 22.30pm and 6.00am on Monday to Saturday and between the hours of 22.00pm and 6.00am on Sunday to Monday.


The Order will exempt any occupier of premises adjoining or adjacent to the highways, any person engaged on Council business, emergency services personnel, statutory undertakers and utility providers from the restriction.

Alternative routes for pedestrians and vehicles are available during the period the highways are restricted by using the roads to the front of 14 to 32 Greenstead Avenue, 2 and 4 Woodhalt Road, 63 to 85 Woodlands Road and to the side of 63 Woodlands Road and 4 Woodhalt Road as shown by dotted lines on the attached plan. A draft of the proposed Order is set out in the Schedule to this Notice.


A copy of the Council's statement of reasons for making the Order, a plan and other associated papers are available for inspection at Room 601, City Solicitor's Office, Town Hall, Manchester, M60 2LA during normal office hours. A copy of this Notice can be viewed by visiting the Council's website at www.manchester.gov.uk under Housing/Housing Advice/Homeowners/ Alleys and Alleygating.

If you have any objections to or representations about the proposed Order please send them in writing to Susan Orrell, City Solicitor, Town Hall, Manchester, M60 2LA by 6th April 2010 quoting reference L/AND/HSG2013/2430. Please set out your reasons for objecting.

Date: 5th March 2010

Signed: 

Susan Orrell, City Solicitor Town Hall, Manchester, M60 2LA

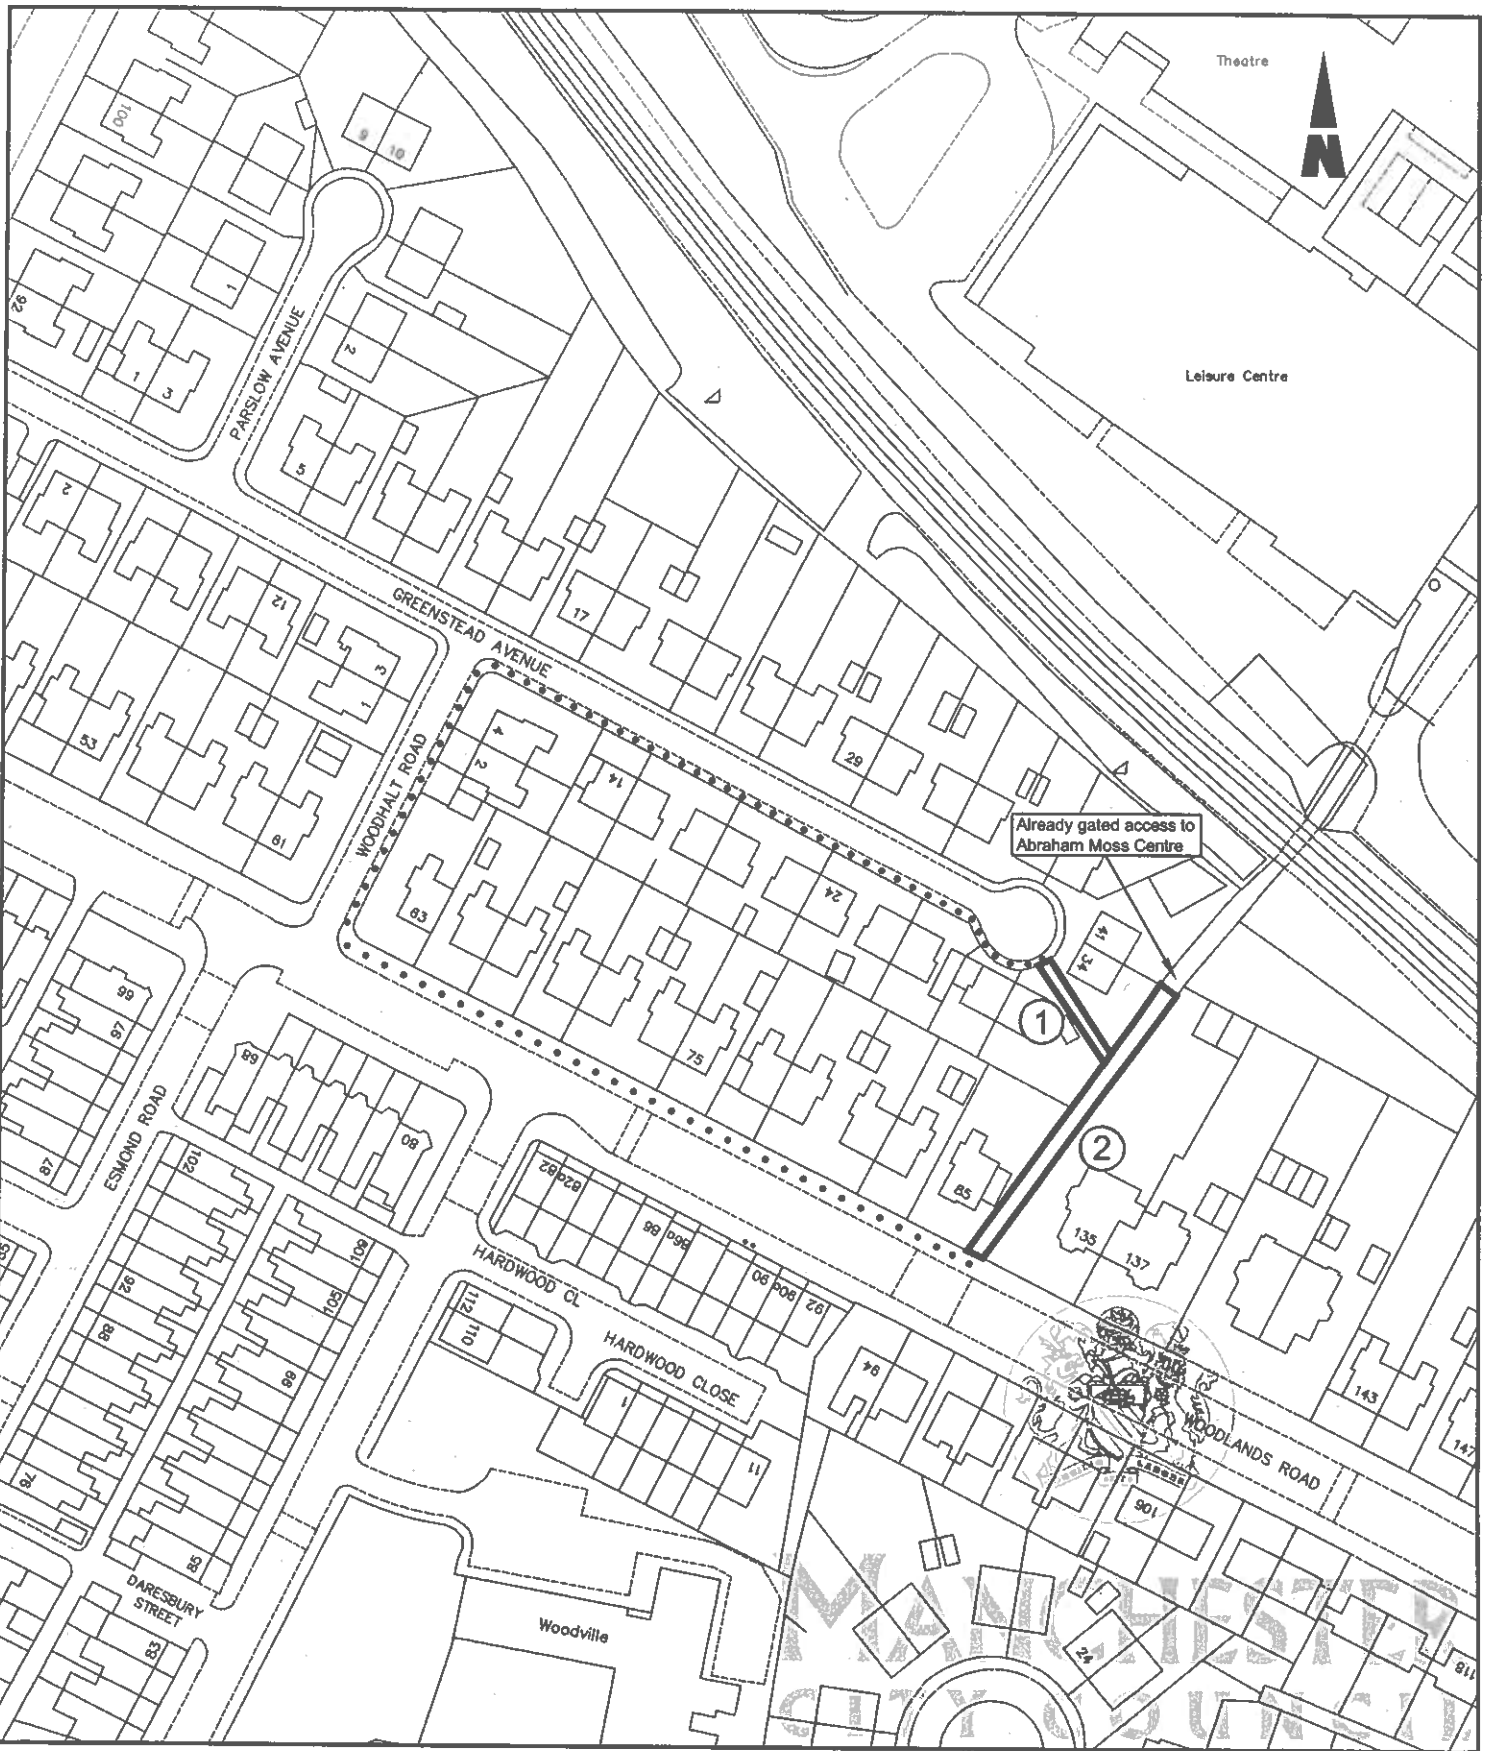

 AREAS OF HIGHWAY PROPOSED FOR GATING

 REASONABLY CONVENIENT ALTERNATIVE ROUTE

© Crown copyright. All rights reserved. Licence no. 100019568



Manchester Engineering Design Consultancy

Salisbury House
Granby Row
Manchester
M1 7DL


Chris Barber C.Eng., MICE Head of Engineering Services
tel: 0161 455 2001 web: www.manchester.gov.uk/medc
fax: 0161 455 2049 email: MEDC@manchester.gov.uk


Gating of Highways - Section 129A Highways Act 1980
Woodlands Road Area Alleygating, Cheetham
(PSH 108349)

SCALE 1:1250

DRAWN: T.WELLS
CHECKED: P.DAVISON
DATE: OCTOBER 2009

Drawing No. A4/203437/001/-

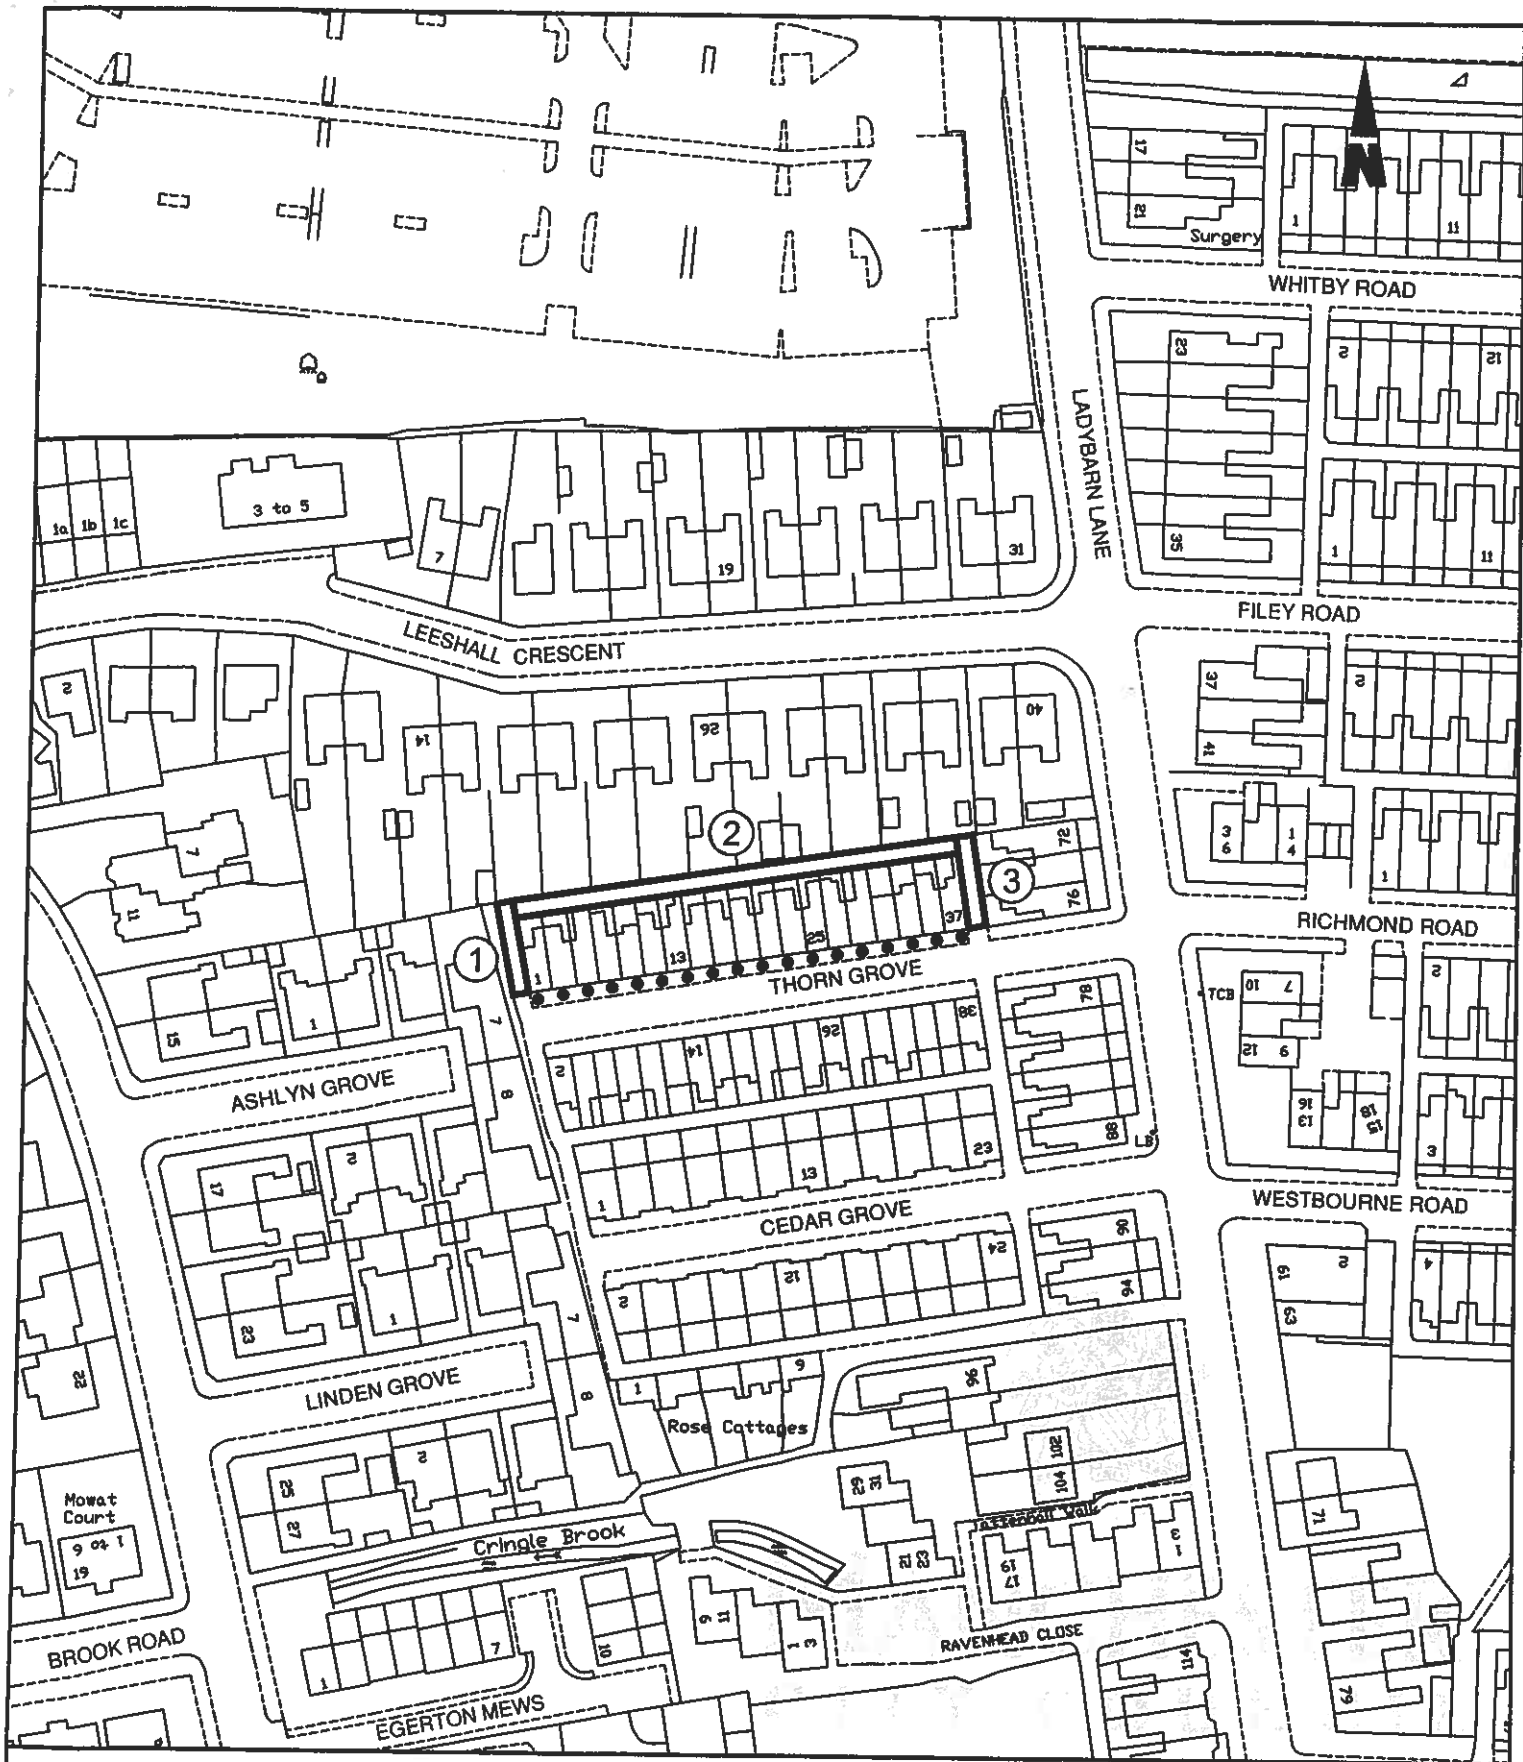

 AREA OF HIGHWAY PROPOSED FOR GATING

 REASONABLY CONVENIENT ALTERNATIVE ROUTE

© Crown copyright. All rights reserved. Licence no. 100019568



Chris Barber C.Eng., MICE Head of Highway Services
 tel: 0161 455 2001 web: www.manchester.gov.uk/medc
 fax: 0161 455 2049 email: MEDC@manchester.gov.uk

OS Ref. 3858. 3936

SCALE 1:1250

Highways Services

Salisbury House
 Granby Row
 Manchester
 M1 7DL

Gating of Highways - Section 129A Highways Act 1980
THORN GROVE ALLEYGATING, WITHINGTON
 (PSH 113854)

DRAWN: K.E.PAYNE
 CHECKED: P.DAVISON
 DATE: MARCH 2009

Drawing No. A4/203493/001/-