

**SECTION 129A HIGHWAYS ACT 1980**  
**CITY OF MANCHESTER (RATCLIFFE STREET/ WETHERALL STREET,**  
**GORTON) GATING ORDER 2011**

The Council of the City of Manchester in exercise of its power under Section 129A (1) of the Highways Act 1980 ("the Act") and of all other enabling powers being satisfied that the conditions set out in Section 129A (3) of the Act have been met hereby makes the following Order:

1. Except as provided in Article 2 of this Order no person shall use the public right of way over the alleyways ("the Highways") shown edged black on the plan annexed to this Order and described in the Schedule to this Order at any time.
2. The restriction in Article 1 of this Order shall not apply to any occupier of premises adjoining or adjacent to the Highways or to any person engaged on Council business, to police, ambulance or fire service personnel acting in pursuance of statutory powers or duties or to any statutory undertaker, gas, electricity, water or communications provider requiring access to their apparatus situated in the Highways.
3. Barriers may be installed, operated and maintained on the Highways at their junctions with Ratcliffe Street, Cromwell Grove, Wetherall Street and Chapel Street. Neighbourhood Services, Central Operations Division is responsible for maintaining and operating any barriers. Their contact telephone number is 0161 245 7850.
4. The alternative routes for pedestrians which are available for use during the period the Highways are restricted are Cromwell Grove, Wetherall Street, Chapel Street and Ratcliffe Street as shown by dotted lines on the attached plan
5. This Order shall take effect on the 26<sup>th</sup> day of January 2011.

**SCHEDULE**  
**Alleyways to be gated**

Alleyway situated to the rear of 64-76 Cromwell Grove for the full length of 36 metres and for the full width, shown marked '1' on the plan.

Alleyway situated to the rear of 2-50 Wetherall Street / 1-53 Ratcliffe Street continuing to the side of 15 / 17 Chapel Street for the full length of 114 metres and for the full width, shown marked '2' on the plan.

Alleyway situated to the side of 22 / 24 Wetherall Street for the full length of 16 metres and for the full width, shown marked '3' on the plan

Alleyway to the side of 25 / 27 Ratcliffe Street for the full length of 17 metres and for the full width, shown marked '4' on the plan

Alleyway situated to the rear of 2-68 Ratcliffe Street continuing to the side of 78 Cromwell Grove and 19 Chapel Street for the full length of 163 metres and for the full width, shown marked '5' on the plan

Alleyway situated to the side of 54 / 56 Ratcliffe Street for the full length of 17 metres and for the full width, shown marked '6' on the plan

Alleyway situated to the side of 26 / 28 Ratcliffe Street for the full length of 17 metres and for the full width, shown marked '7' on the plan

DATED this 21<sup>st</sup> day of January 2011



THE COMMON SEAL of  
the COUNCIL OF THE  
CITY OF MANCHESTER  
was hereunto affixed in  
pursuance of an order of the  
Council of the said City: -


*ES Treacy*



01365027

Authorised Signatory



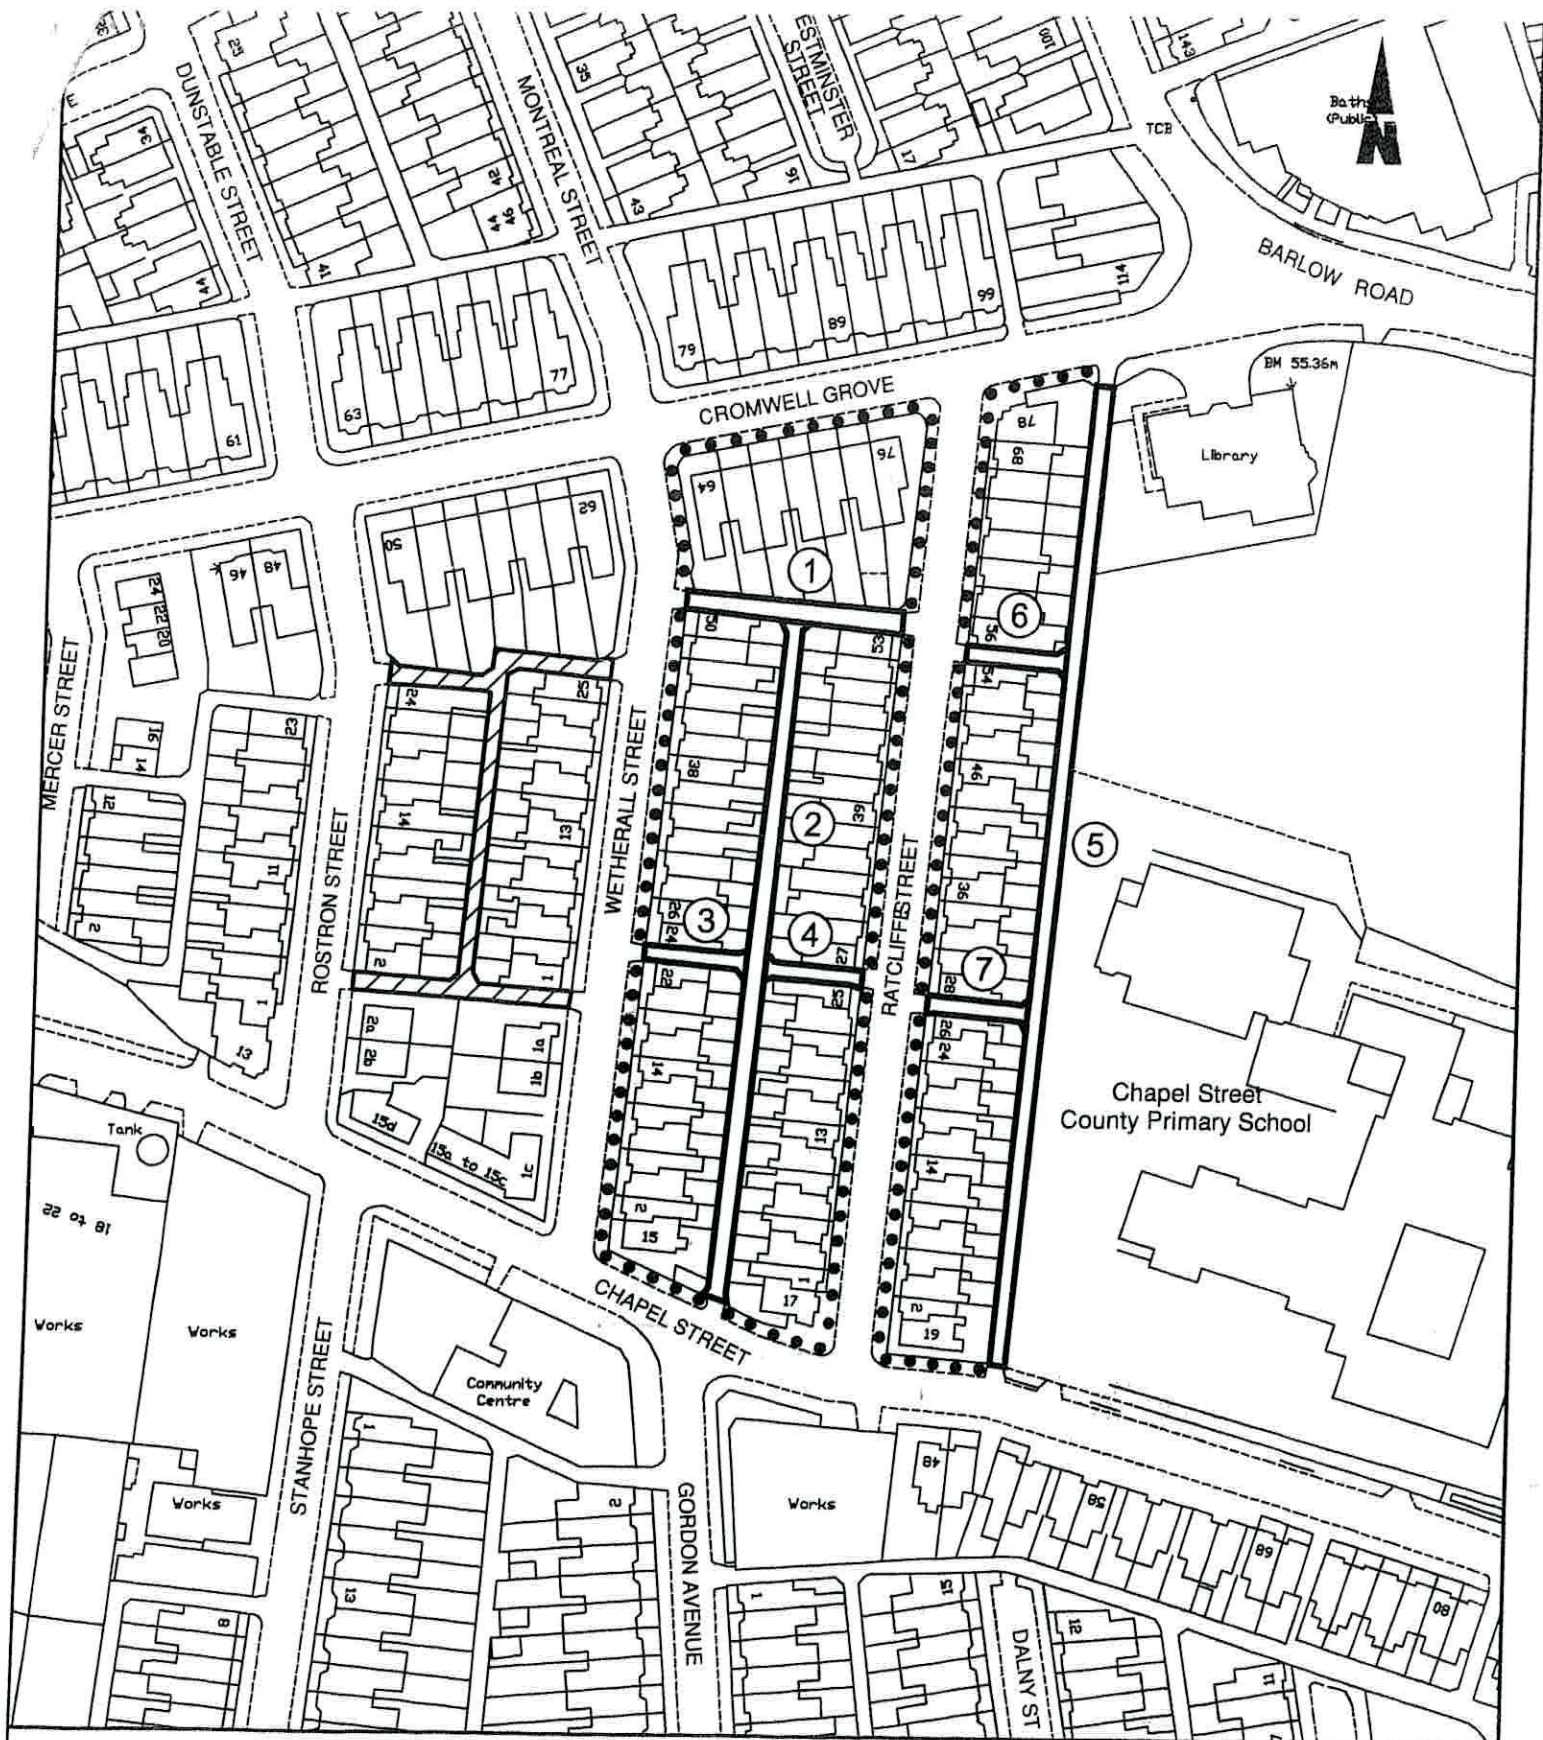

AREA OF HIGHWAY PROPOSED  
FOR GATING

• • • • REASONABLY CONVENIENT  
ALTERNATIVE ROUTE



AREA OF HIGHWAY  
ALREADY GATED

**MANCHESTER**  
CITY COUNCIL

Manchester  
Engineering Design  
Consultancy

Salisbury House  
Granby Row  
Manchester  
M4 7DL

© Crown copyright. All rights reserved. Licence no. 100019568

**Chris Barber** C.Eng., MICE Head of Engineering Services  
tel: 0161 455 2001 web: [www.manchester.gov.uk/medc](http://www.manchester.gov.uk/medc)  
fax: 0161 455 2049 email: [MEDC@manchester.gov.uk](mailto:MEDC@manchester.gov.uk)

OS Ref. 3876. 3941

SCALE 1:1250

**Gating of Highways - Section 129A Highways Act 1980**  
**CROMWELL GROVE AREA ALLEYGATING, GORTON SOUTH**  
(PSH 105799)

DRAWN: K.E.PAYNE  
CHECKED: P.DAVISON  
DATE: DECEMBER 2008

Drawing No. A4/203224/001/-