


No part of this drawing or data may be reproduced without prior written permission of the Head of Highway Services or approved representatives.  
 This map is reproduced from Ordnance Survey material with the permission of Ordnance Survey on behalf of the Controller of Her Majesty's Stationery Office © Crown copyright. Unauthorised reproduction infringes Crown copyright and may lead to prosecution or civil proceedings. 100019543 (2011)

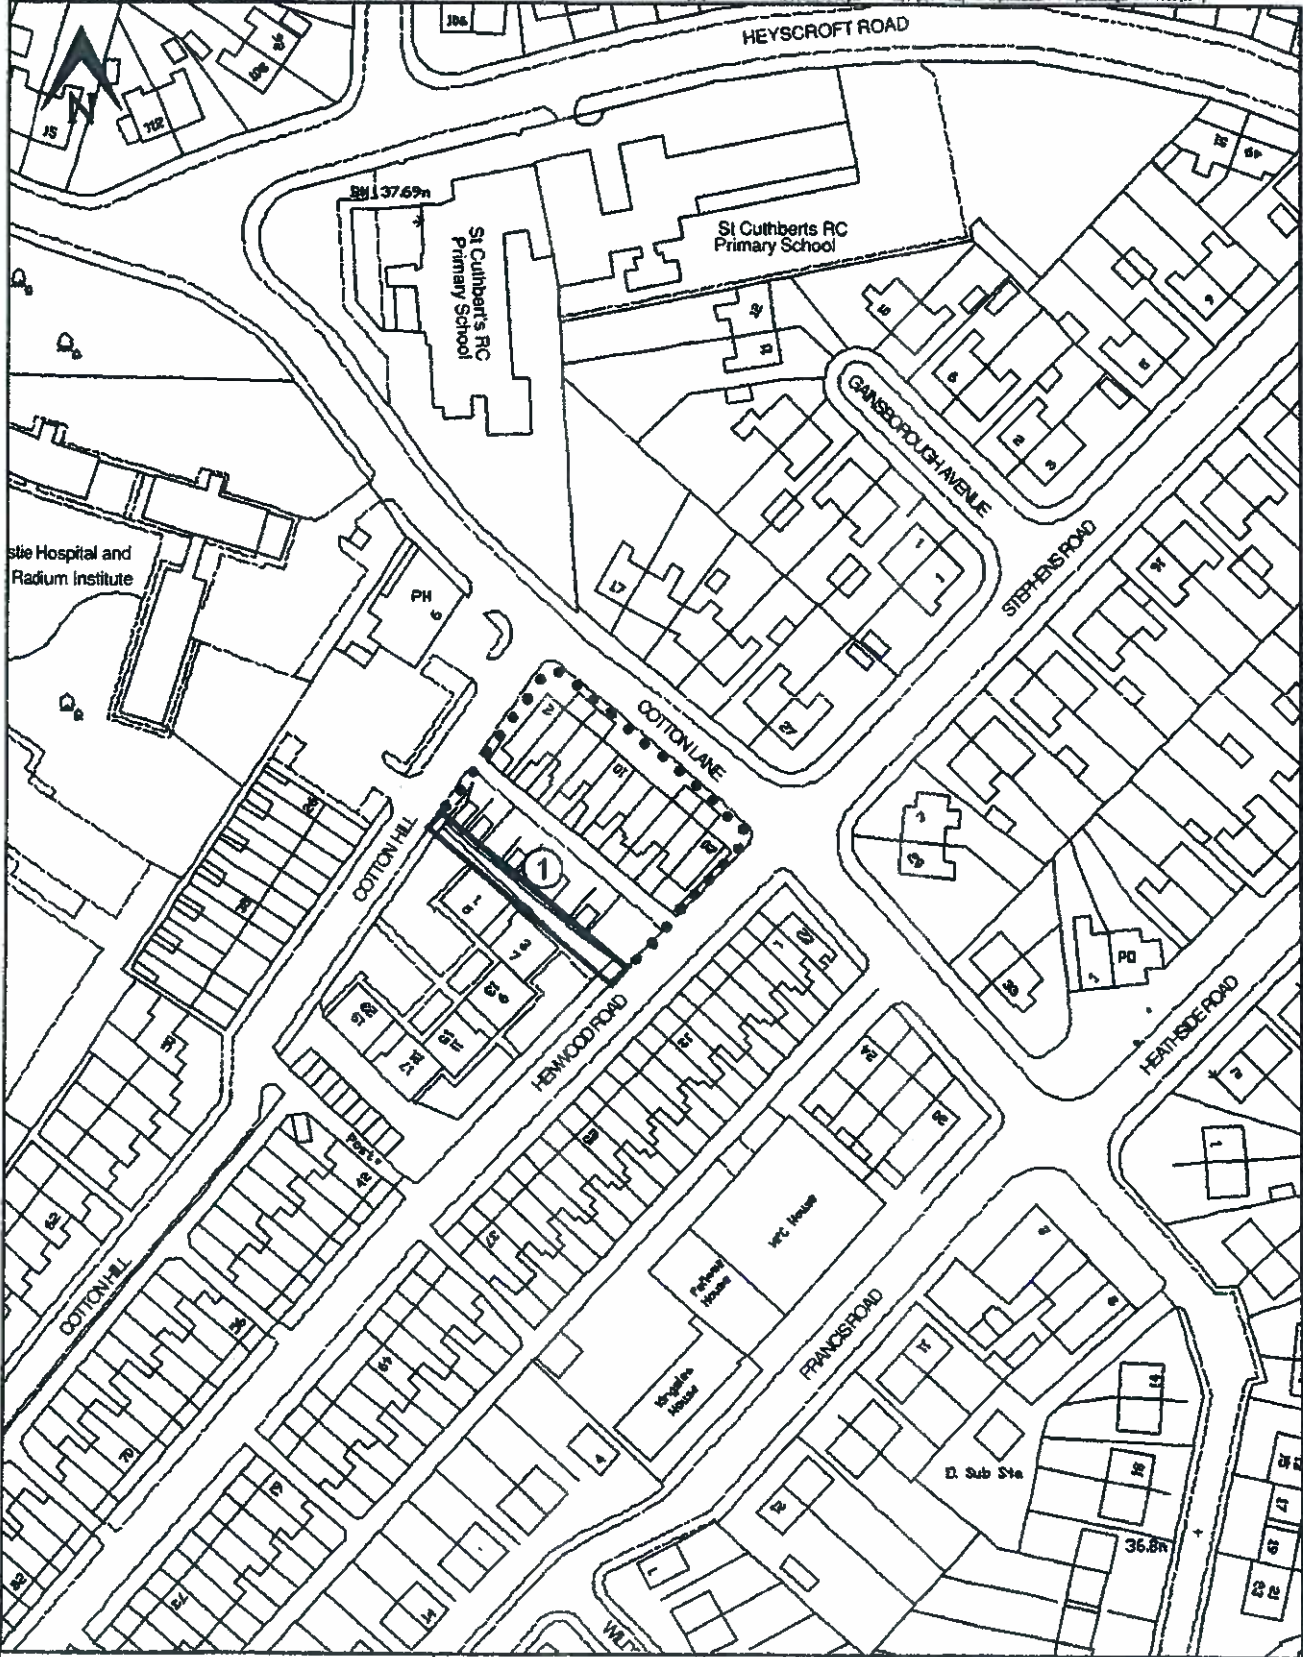

**MANCHESTER  
CITY COUNCIL**

**Highway Services**  
 PART OF NEIGHBOURHOOD SERVICES  
 HOOPER STREET DEPOT OFF MIDLAND STREET  
 ARDWICK MANCHESTER M12 6LA

PROJECT TITLE  
**COTTON LANE AREA ALLEYGATING, DIDSBURY EAST**  
 (PSH 99214)

DRAWING TITLE  
**Galing of Highways - Section 129A Highways Act 1980**

SIZE <b>A4</b>	SCALE <b>1:1250</b>	DATE 19-04-2011	DRAWN MR	CHECKED	APPROVED	DRAWING NUMBER <b>A4/203689/001</b>	REV
-------------------	------------------------	--------------------	-------------	---------	----------	--	-----

CAD File: C:\2011\Highway\Drawings\2011\203689\001\Cotton Lane, Didsbury East.dwg  
 1:10 (1/11)