


This drawing or this City may be reproduced without prior written permission of the Chief of Highway Services or approved representatives.
 Derived from the Ordnance Survey mapping with the permission of the Controller of Her Majesty's Stationery Office © Crown Copyright 2014. Unauthorised reproduction infringes Crown Copyright and may lead to prosecution or civil proceedings. Manchester City Council Licence 114, 10010275

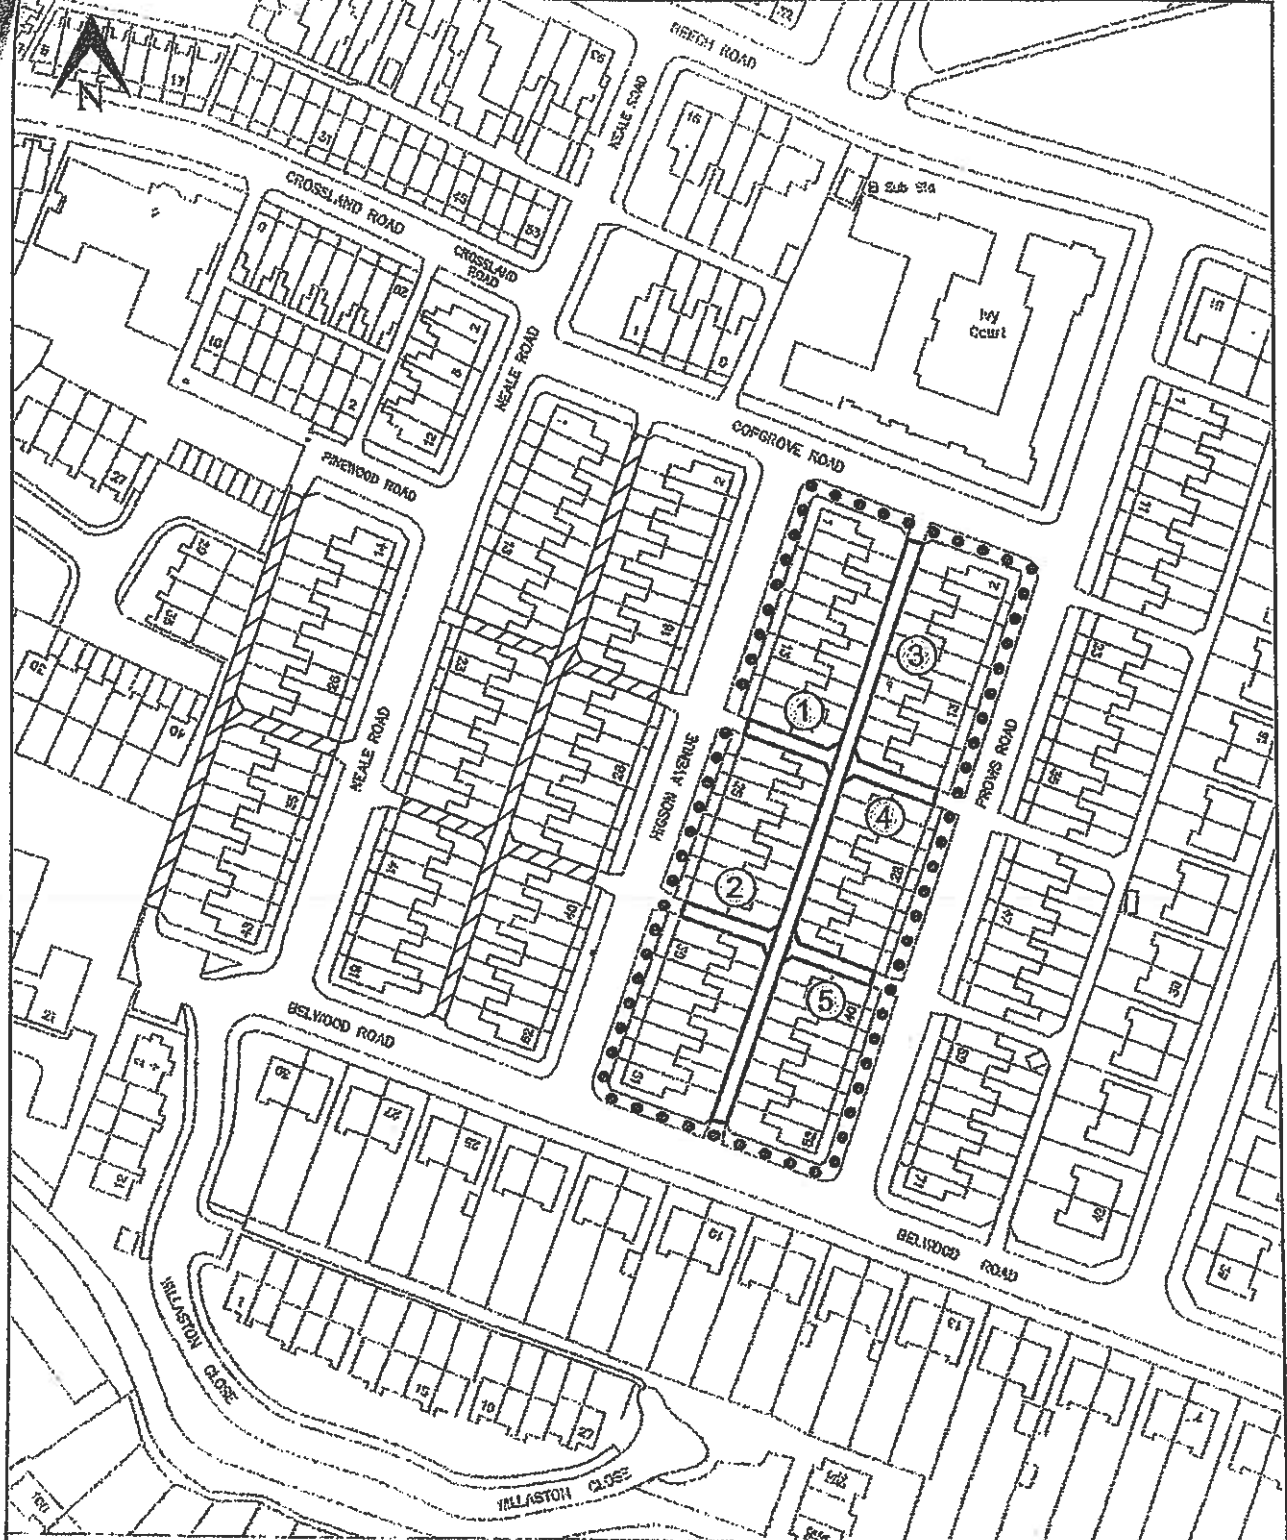

AREA OF HIGHWAY PROPOSED FOR GATING

 ○ ○ ○ ○ REASONABLY CONVENIENT ALTERNATIVE ROUTE

 OTHER ALLEYGATING PROPOSALS



Highway Services
 PART OF HIGHWAY SERVICES
 ROOPER STREET DEPOT OFF MIDLAND STREET
 NEWBICK MANCHESTER M12 6LA

PROJECT TITLE
 Provis Road Area Alleygating
 Chorlton
 (PSH 113289)
 (OS Ref 3815,3933)

DRAWING TITLE
 Proposed Gating of Highways
 Section 129A Highways Act 1980

SIZE	SCALE	DATE	DRAWN	CHECKED	APPROVED	DRAWING NUMBER	REV
A4	1:1250	23.11.10	ST	PD	PD	204414-0001	-

CAD File: C:\manchestercity\highway_services\development\management\2010\provis_129a\14-001.dwg
 110
 0