


No part of this drawing or data file may be reproduced without prior written permission of the Head of Highway Services or approved representative.
 Reproduced from the Ordnance Survey mapping with the permission of the Controller of Her Majesty's Stationery Office © Crown Copyright. Unauthorised reproduction infringes Crown Copyright and may lead to prosecution or civil proceedings. Manchester City Council Licence No. 10019988

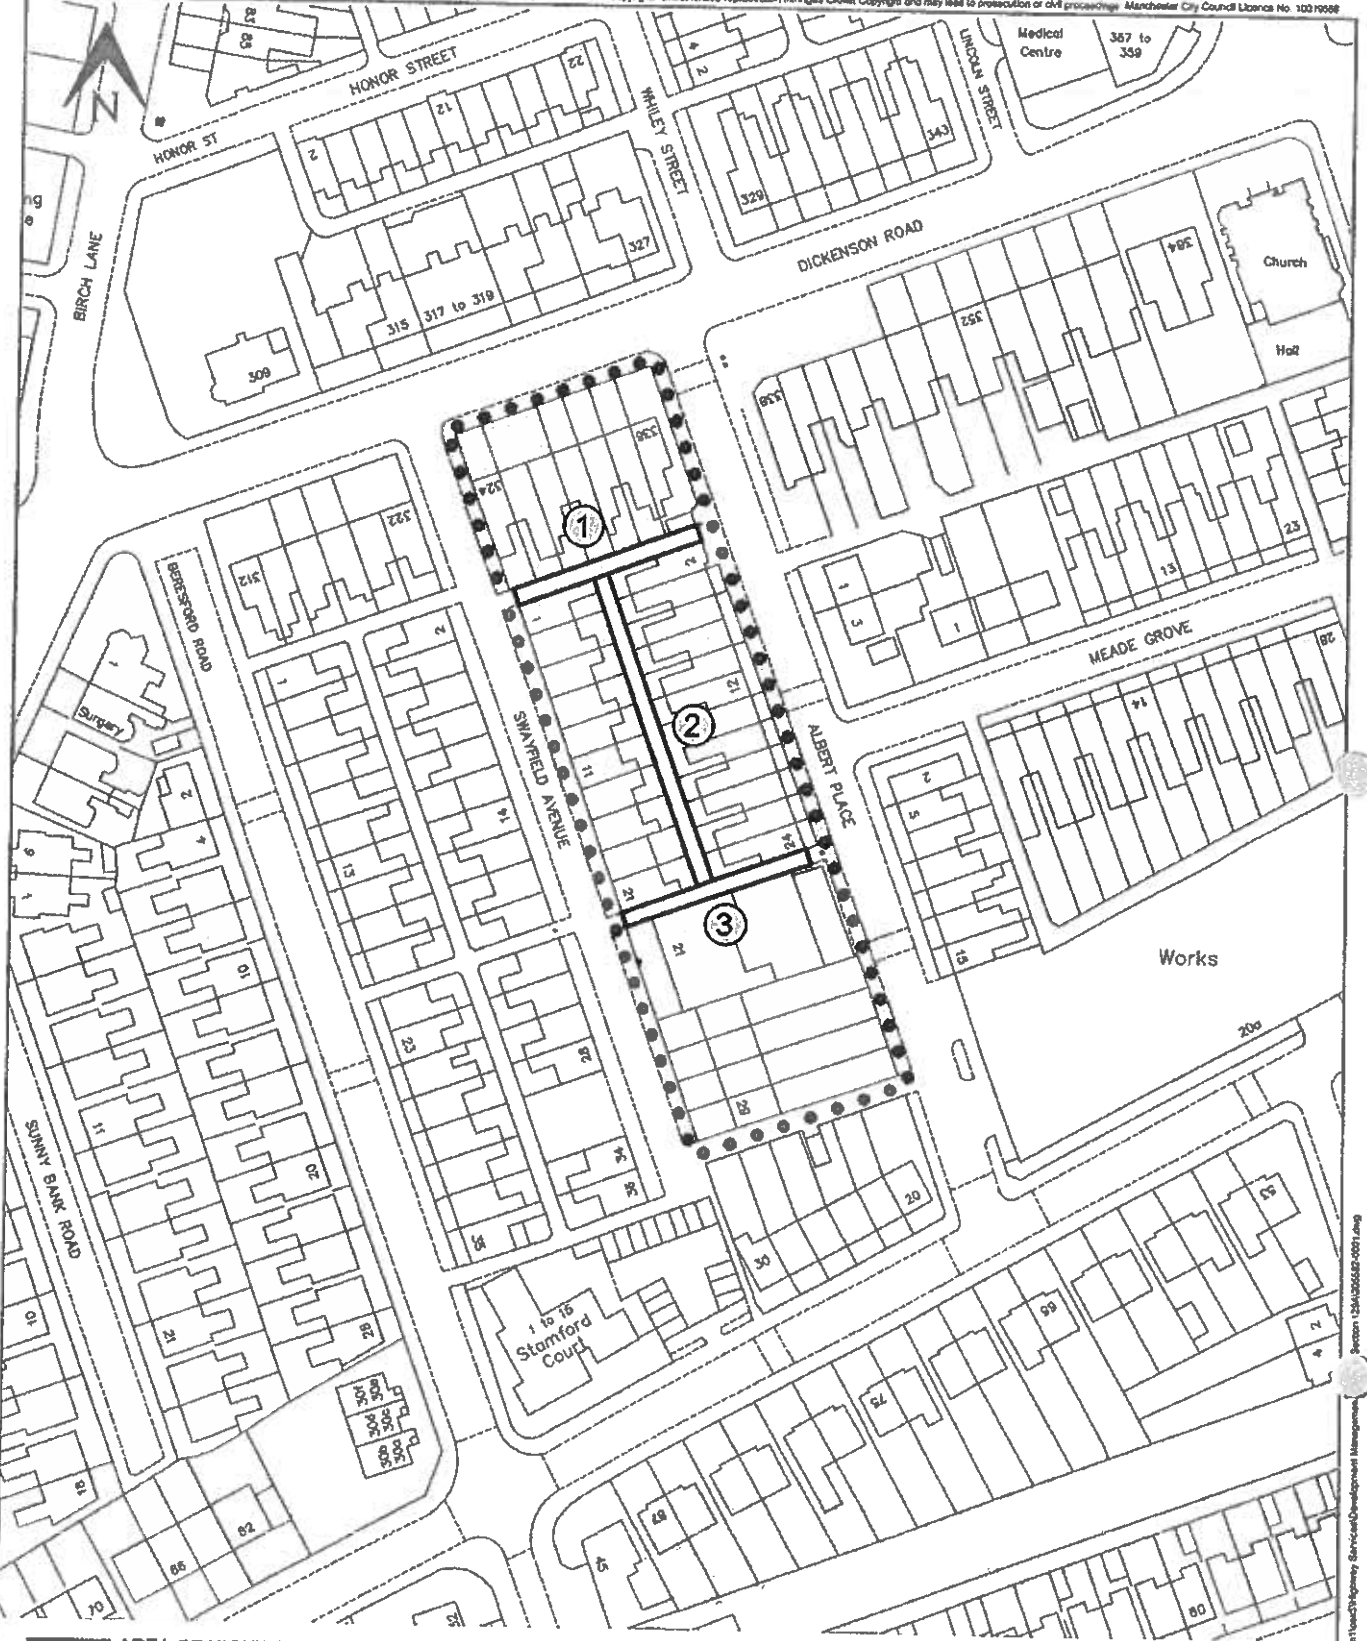

AREA OF HIGHWAY PROPOSED FOR GATING

REASONABLY CONVENIENT ALTERNATIVE ROUTE

OTHER ALLEYGATING PROPOSALS



Highway Services
 PART OF NEIGHBOURHOOD SERVICES
 HOOPER STREET DEPOT OFF MIDLAND STREET
 ARDMICK MANCHESTER M12 6LA

PROJECT TITLE
 Albert Place Area Alleygating
 Longsight
 (PSH 98750)
 (OS Ref 3865,3953)

DRAWING TITLE
 Proposed Gating of Highways
 Section 129A Highways Act 1980

| SIZE | SCALE | DATE | DRAWN | CHECKED | APPROVED |
|------|--------|----------|-------|---------|----------|
| A4 | 1:1250 | 23.11.10 | ST | PD | PD |

DRAWING NUMBER
 205582/ALP/001

REV
 -

CAD File : S:\cadd\2010\10\23\Highway Services\Development Management\Section 129A\205582-0001.dwg
 10
 10