


No part of this drawing or data may be reproduced without prior written permission of the Head of Highway Services or approved representative.
 This map is reproduced from Ordnance Survey material with the permission of Ordnance Survey on behalf of the Controller of Her Majesty's Stationery Office. © Crown copyright. Unauthorised reproduction infringes Crown copyright and may lead to prosecution or civil proceedings. 100019599 (2011)

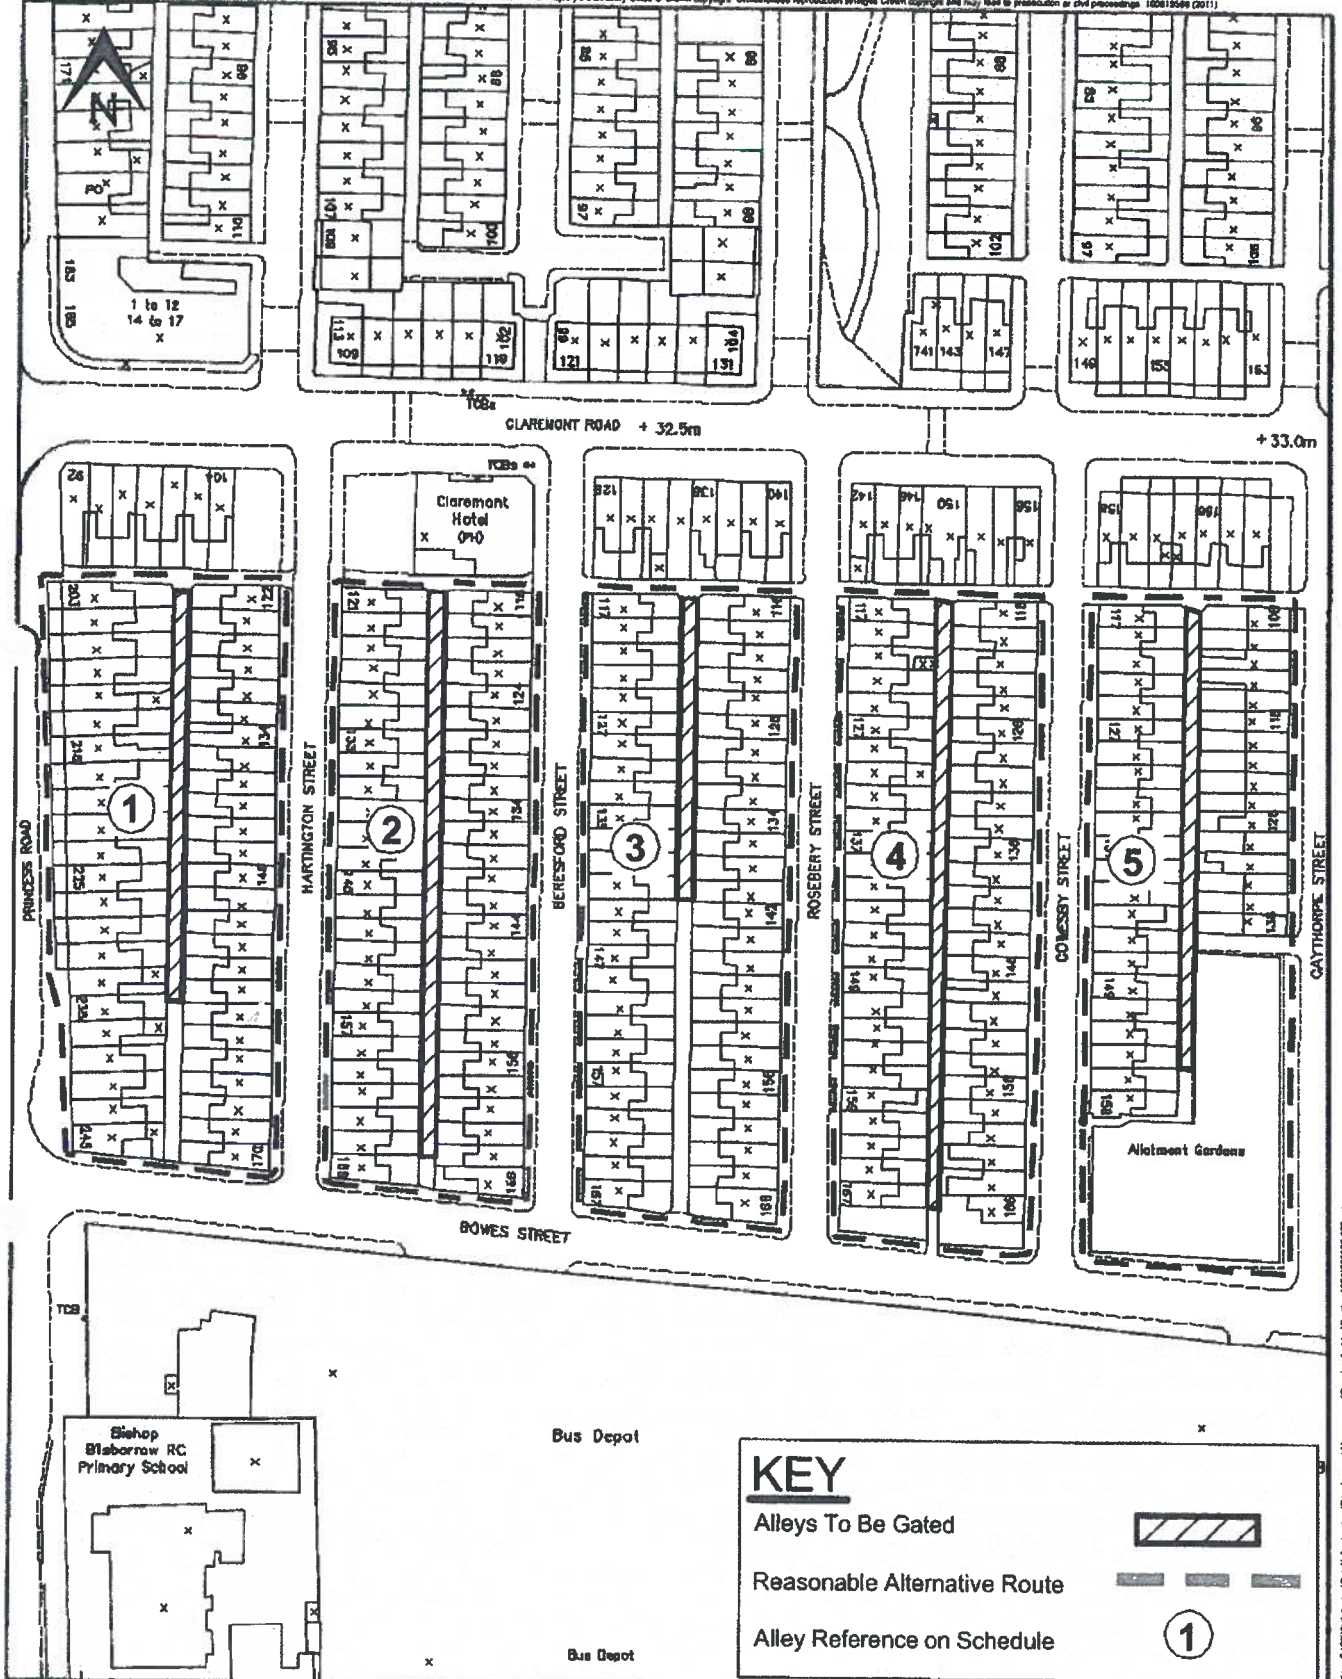

MANCHESTER
CITY COUNCIL

Highway Services

PART OF NEIGHBOURHOOD SERVICES
 HOOPER STREET DEPOT OFF MIDLAND STREET
 ARDWICK MANCHESTER M12 6LA

PROJECT TITLE

Alleys in the Bowes Street Area
 Alleygating Scheme
 PSH-137987

DRAWING TITLE

Highways Act 1980, Section 129A

SIZE	SCALE	DATE	DRAWN	CHECKED	APPROVED
A4	1:1250	29-11-2011	ML	IG	IG

DRAWING NUMBER
205582/002

REV
A