

## **SECTION 129A HIGHWAYS ACT 1980**

### **CITY OF MANCHESTER (LINCOLN STREET/ WHILEY STREET AREA, LONGSIGHT) GATING ORDER 2012**

The Council of the City of Manchester in exercise of its power under Section 129A (1) of the Highways Act 1980 ("the Act") and of all other enabling powers being satisfied that the conditions set out in Section 129A (3) of the Act have been met hereby makes the following Order:

1. Except as provided in Article 2 to this Order no person shall use the public right of way over the alleyways ("the Highways") shown edged black on the plan annexed to this Order and described in the Schedule to this Order at any time.
2. The restriction in Article 1 to this Order shall not apply to any occupier of premises adjoining or adjacent to the Highways or to any person engaged on Council business, police, ambulance or fire service personnel acting in pursuance of statutory powers or duties or to any statutory undertaker, gas, electricity, water or communications provider requiring access to their apparatus situated in the Highways.
3. Barriers will be installed, operated and maintained at each end of the highway to the rear 329 -343 Dickenson Road and to the side of 19 and 21 Holmfirth Street. Private Sector Housing, Central Operations Division is responsible for maintaining and operating any barriers. Their contact telephone number is 0161 245 7850.
4. The alternative route which is available for use by pedestrians during the period the Highways are restricted are the existing footways of Lincoln Street, Dickenson Road, Whiley Street and Holmfirth Street as shown by dotted lines on the plan annexed to this Order.
5. This Order shall take effect on the 8 May 2012

#### **SCHEDULE**

##### **Alleyways to be gated**

Alleyway located to the rear of 2-30 Whiley Street and the side of 21 Holmfirth Street for a length of 66 metres and with a width varying between 7 metres and 3.1 metres shown marked '1' on the plan.

Alleyway located to the rear of 329-343 Dickenson Road for a length of 41 metres for its full width shown marked '2' on the plan.

DATED this 1st day of May 2012

AF

THE COMMON SEAL of  
the COUNCIL OF THE  
CITY OF MANCHESTER  
was hereunto affixed in  
pursuance of an order of the  
Council of the said City: -

  
Authorised Signatory



01070036

10019668 (2011)  
 1671/11  
 1:1000  
 A4  
 16/11/11  
 MR  
 SS  
 SS  
 A4/203507/001




**Highway Services**  
 PART OF NEIGHBOURHOOD SERVICES  
 HOOPER STREET DEPOT OFF MILAND STREET  
 ARBROCK, MANCHESTER M12 6LA

'Alleys in the Lincoln Street Area, Longsight'  
 (PSH ref: 112384)

'Highways Act 1980, Section 129A,  
 Alleygating Scheme'

REV	
DRAWING NUMBER	A4/203507/001
CHECKED	SS
APPROVED	SS
DATE	16/11/11
DRAWN	MR
SCALE	1:1000
SIZE	A4

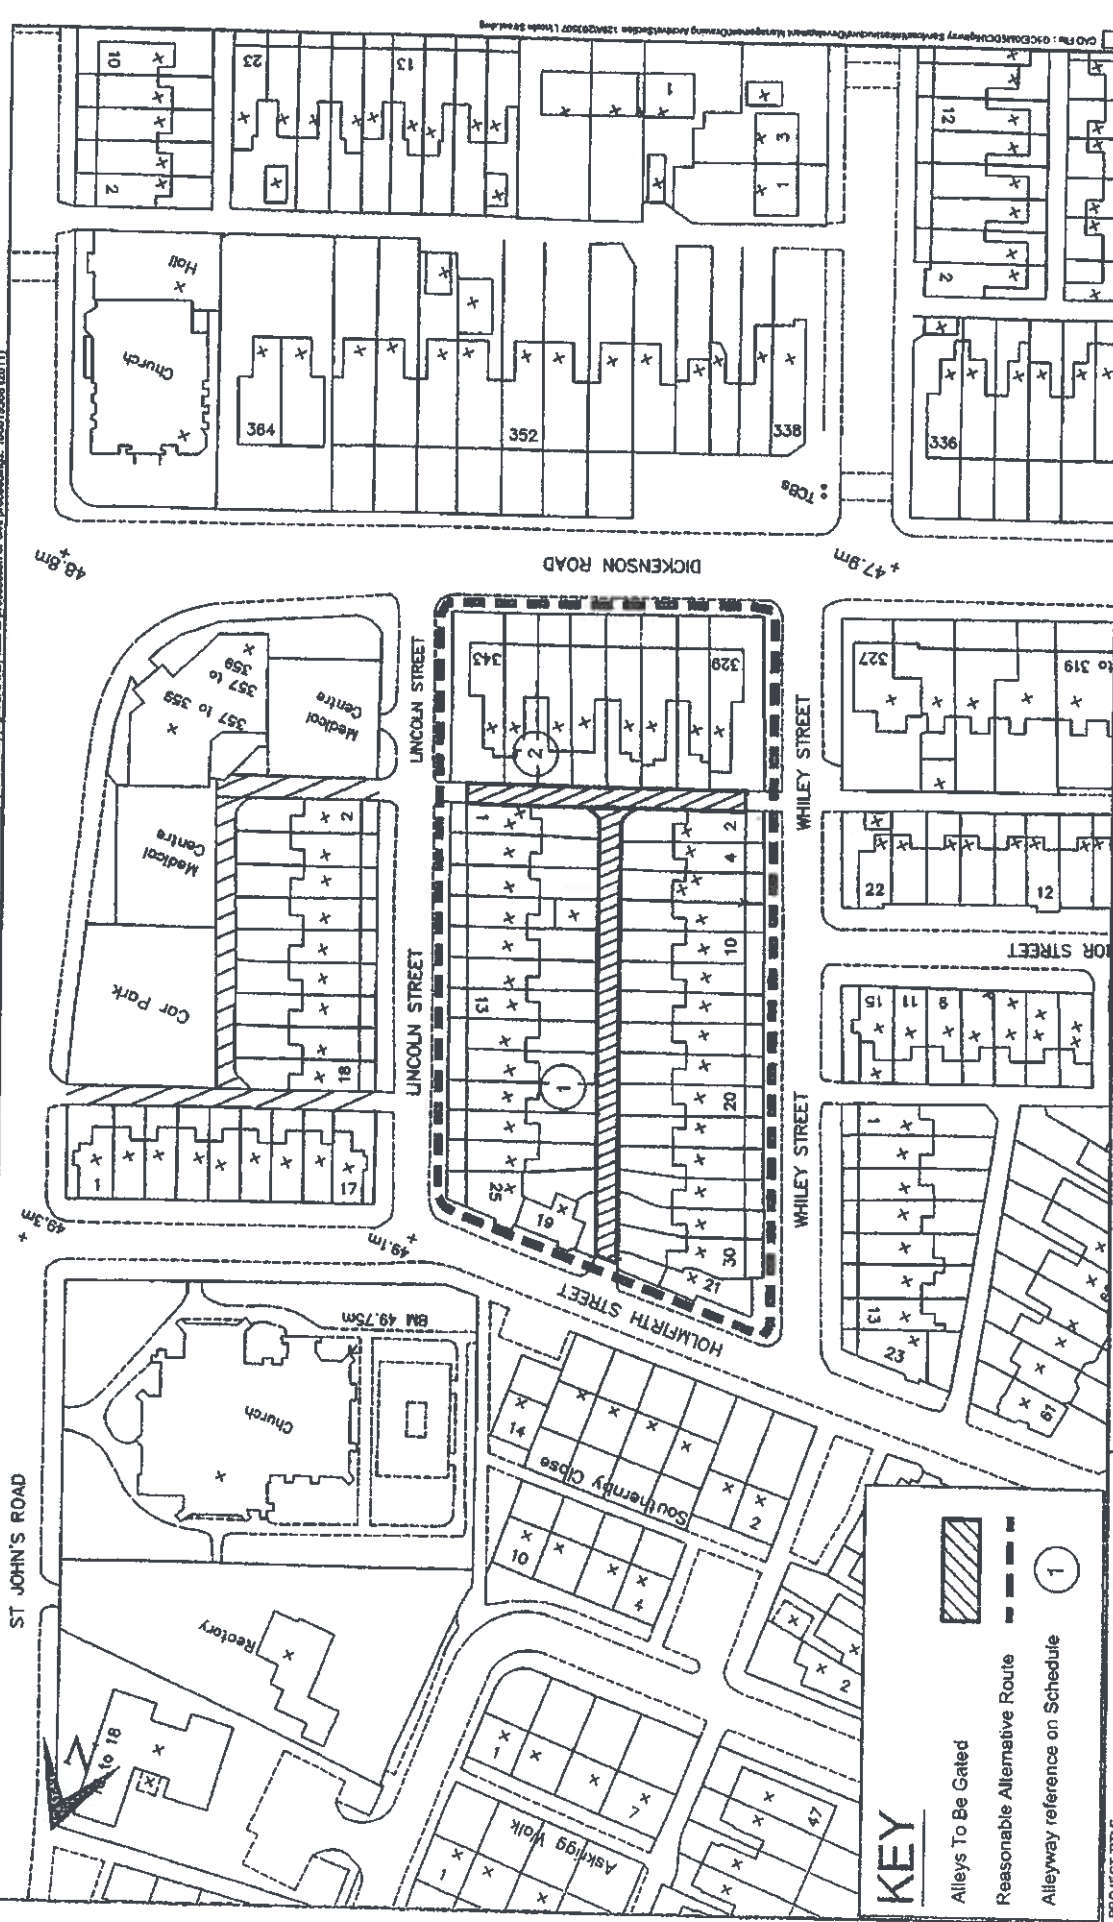

**KEY**

- Alleys To Be Gated
- Reasonable Alternative Route
- Alleyway reference on Schedule 1

PROJECT TITLE  
 DRAWING TITLE

No part of this drawing or data file may be reproduced, without prior written permission of the Head of Highway Services or a representative. This map is reproduced from Ordnance Survey material with the permission of Ordnance Survey on behalf of the Controller of Her Majesty's Stationery Office. © Crown copyright. Unauthorised reproduction infringes Crown copyright and may lead to prosecution or civil proceedings. 100019668 (2011)

0 10 20 M

