


No part of this drawing or data file may be reproduced, without prior written permission of the Head of Highways, Services or approved representative. This map is produced from Ordnance Survey material with the permission of Ordnance Survey on behalf of the Controller of the Map. © Crown copyright. Unauthorised reproduction prohibited. Ordnance Survey, 100019568 (2011)

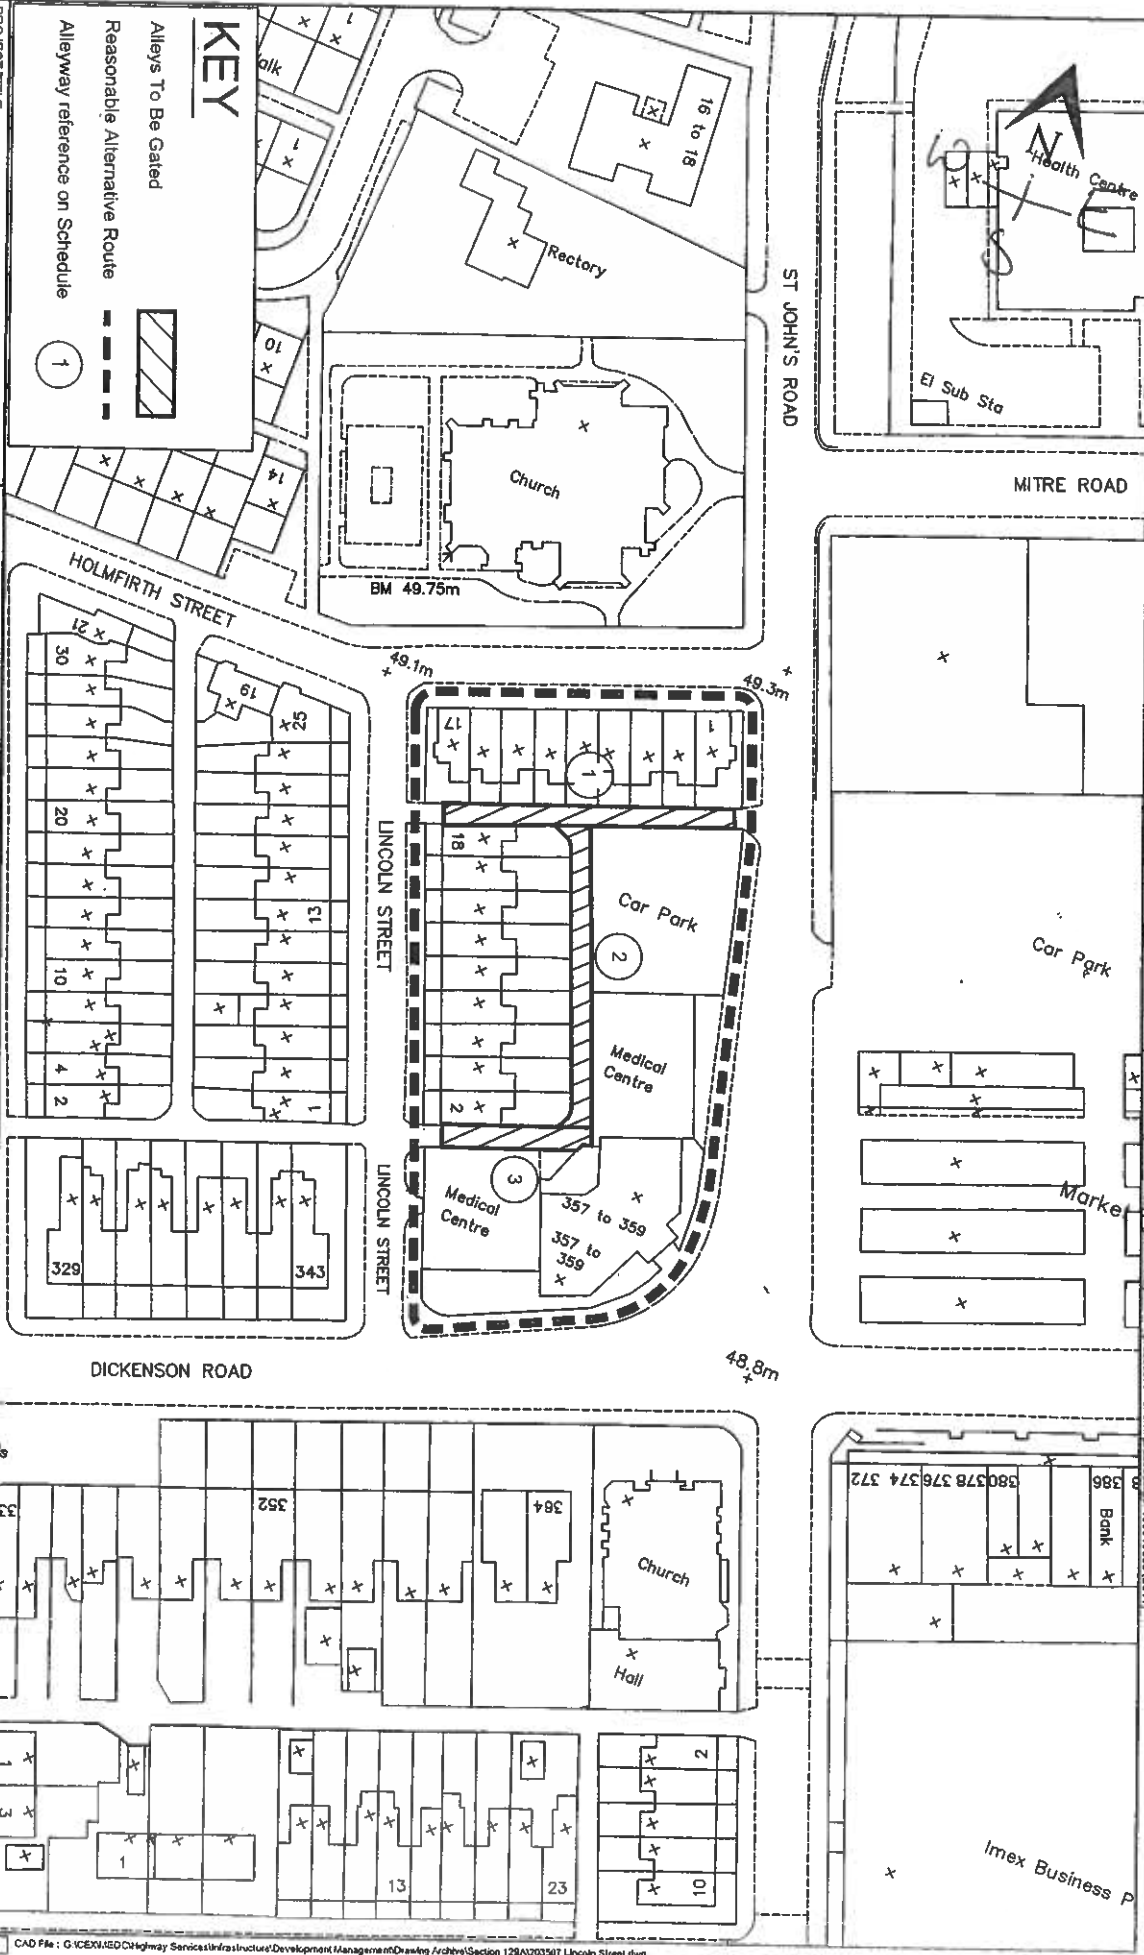

PROJECT TITLE
 'Highways Act 1980, Section 129A, Alleviating Scheme'

DRAWING TITLE
 'Alleys in the Lincoln Street Area, Longsight' (PSH ref: 112805)

Highway Services
 PART OF NEIGHBOURHOOD SERVICES
 HOOPER STREET DEPOT OFF MIDLAND STREET
 ADWICK MANCHESTER M12 6LA

SIZE	SCALE	DATE	DRAWN	CHECKED	APPROVED
A4	1:1000	16/11/11	MR	SS	SS

MANCHESTER CITY COUNCIL

DRAWING NUMBER
 A4/203505/001

REV