


No part of this drawing or data file may be reproduced, without other written permission of the Head of Highway Services or approved representative. This map is reproduced from Ordnance Survey material with the permission of Ordnance Survey on behalf of the Controller of Her Majesty's Stationery Office. © Crown copyright. Unauthorised reproduction infringes Crown copyright and may lead to prosecution or civil proceedings. 100019568 (2011)

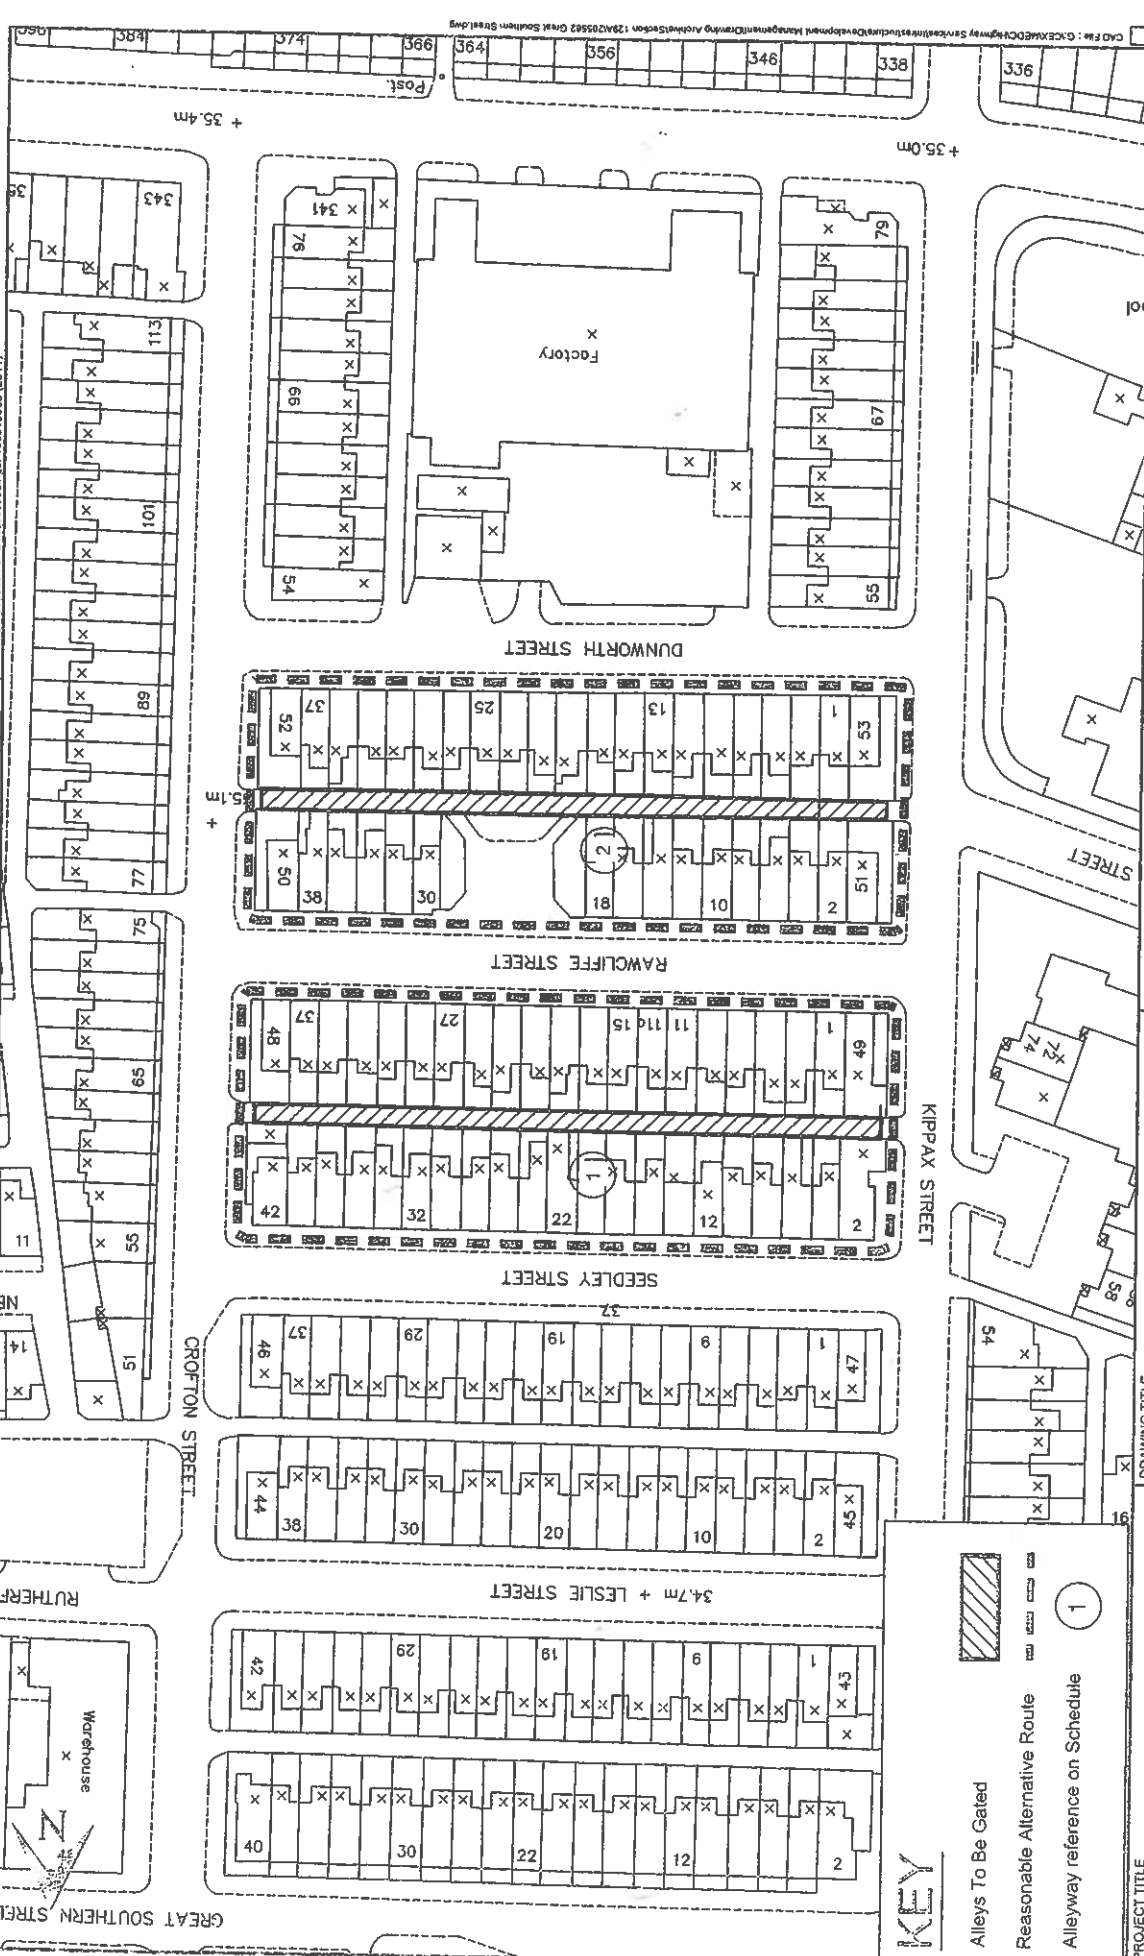

MANCHESTER CITY COUNCIL

Highway Services
PART OF NEIGHBOURHOOD SERVICES
HOOPER STREET DEPOT OFF MIDLAND STREET
ARDWICK MANCHESTER M12 6LA

PROJECT TITLE
'Highways Act 1980, Section 129A,
Alleyway Scheme'
'Alleys in the Great Southern Street Area, Moss Side'
(PSH ref: 117803)

DRAWING TITLE
Alleys in the Great Southern Street Area, Moss Side
(PSH ref: 117803)

SIZE	A4	SCALE	1:1000	DATE	16/11/11	DRAWN	MR	CHECKED	SS	APPROVED	SS	DRAWING NUMBER	A4/205582/003	REV	0
------	----	-------	--------	------	----------	-------	----	---------	----	----------	----	----------------	---------------	-----	---

0
10
MM

0
338
342
344
346
348
350
352
354
356
358
360
362
364
366
368
370
372
374
376
378
380
382
384
386
388
390
392
394
396
398
400

Post.

+ 35.0m

+ 35.4m