


LIGHT SEGREGATION OF CYCLE LANE FROM TRAFFIC LANES BY MEANS OF ARMADILLOS (AS PICTURED BELOW) OR SIMILAR

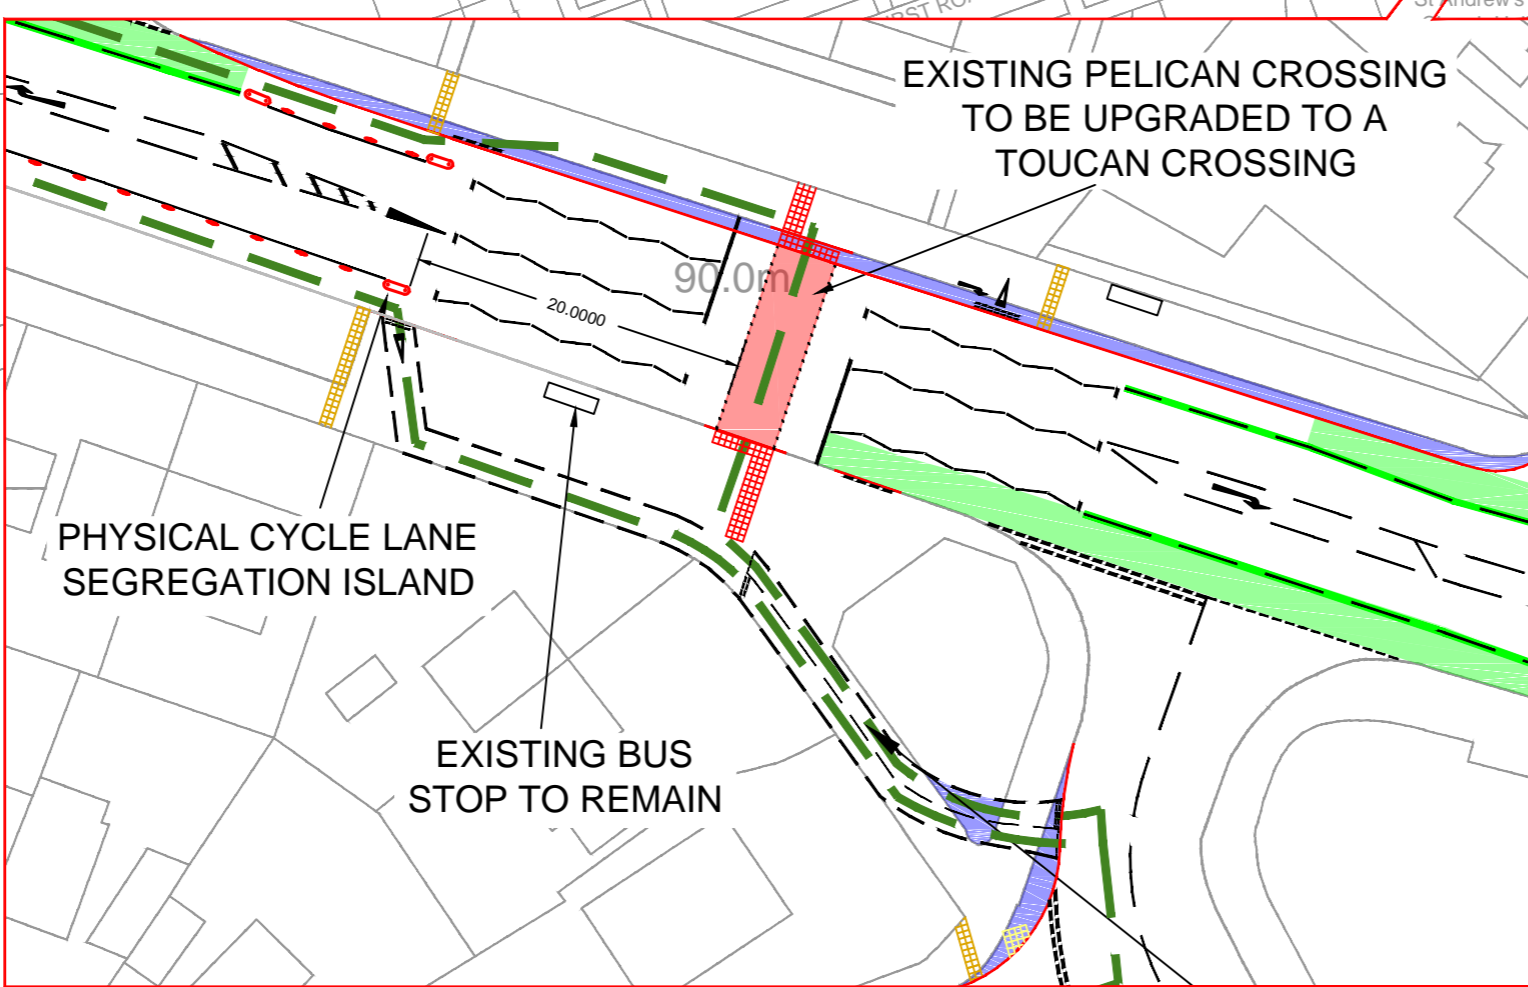

PROPOSED OFF CARRIAGEWAY CYCLE ROUTE

KEY:

- CYCLE ROUTE
- PROPOSED PRECAST CONCRETE KERBS
- EXISTING PUBLIC FOOTPATH TO BE UPGRADED TO 2.5m WIDE WEATHERPROOF SURFACED SHARED USE CYCLEPATH.
- PROPOSED FOOTPATH WIDENING / RESURFACING
- PROPOSED GREEN COLOURED CYCLEWAY SURFACING
- LIGHT CYCLE LANE SEGREGATION FEATURE - ARMADILLO
- AREA REQUIRING VEGETATION CLEARANCE / WEED TREATMENT

A	DESIGN PROGRESSION	SEPT 14	SIZE	SCALE	DATE	DRAWN	CHECKED	APPROVED	DRAWING NUMBER	REV
REV	DESCRIPTION OF CHANGE	DATE	A1	1:1000	AUG 2014	DD	IK	SPM	208191H-000-005	A

PROJECT TITLE
**Cycle City Ambition Fund
 Prestwich Cycleway**

DRAWING TITLE
 Draft proposal
 Sheet 5 of 11

MANCHESTER CITY COUNCIL

Capital Programmes & Property
 Growth & Neighbourhoods Directorate

PO Box 532
 Town Hall
 Manchester M60 2LA