


KEY

- - - PROPOSED ZONE BOUNDARY
- /// PROPOSED RESIDENT PERMIT HOLDERS ONLY MON-FRI 8AM-6PM
- /// PROPOSED RESIDENT PERMIT HOLDERS ONLY MON-FRI 8AM-6PM WITHIN EXISTING UNADOPTED ROAD
- PROPOSED LIMITED WAITING 3 HOURS, NO RETURN WITHIN 4 HOURS MON - FRI 8AM TO 6PM EXCEPT RESIDENTS WITH PERMITS
- PROPOSED NO WAITING AT ANYTIME (DOUBLE YELLOW LINES)
- PROPOSED NO WAITING MON - FRI 10AM TO 4PM (SINGLE YELLOW LINE)
- EXISTING TRAFFIC REGULATION ORDERS (VARIOUS)
- EXISTING DISABLED PARKING BAY
- EXISTING TAXI WAITING BAY
- AREA NOT INCLUDED IN PROPOSED SCHEME
- EXISTING CONTROLLED PARKING ZONE

SHEET LOCATION PLAN

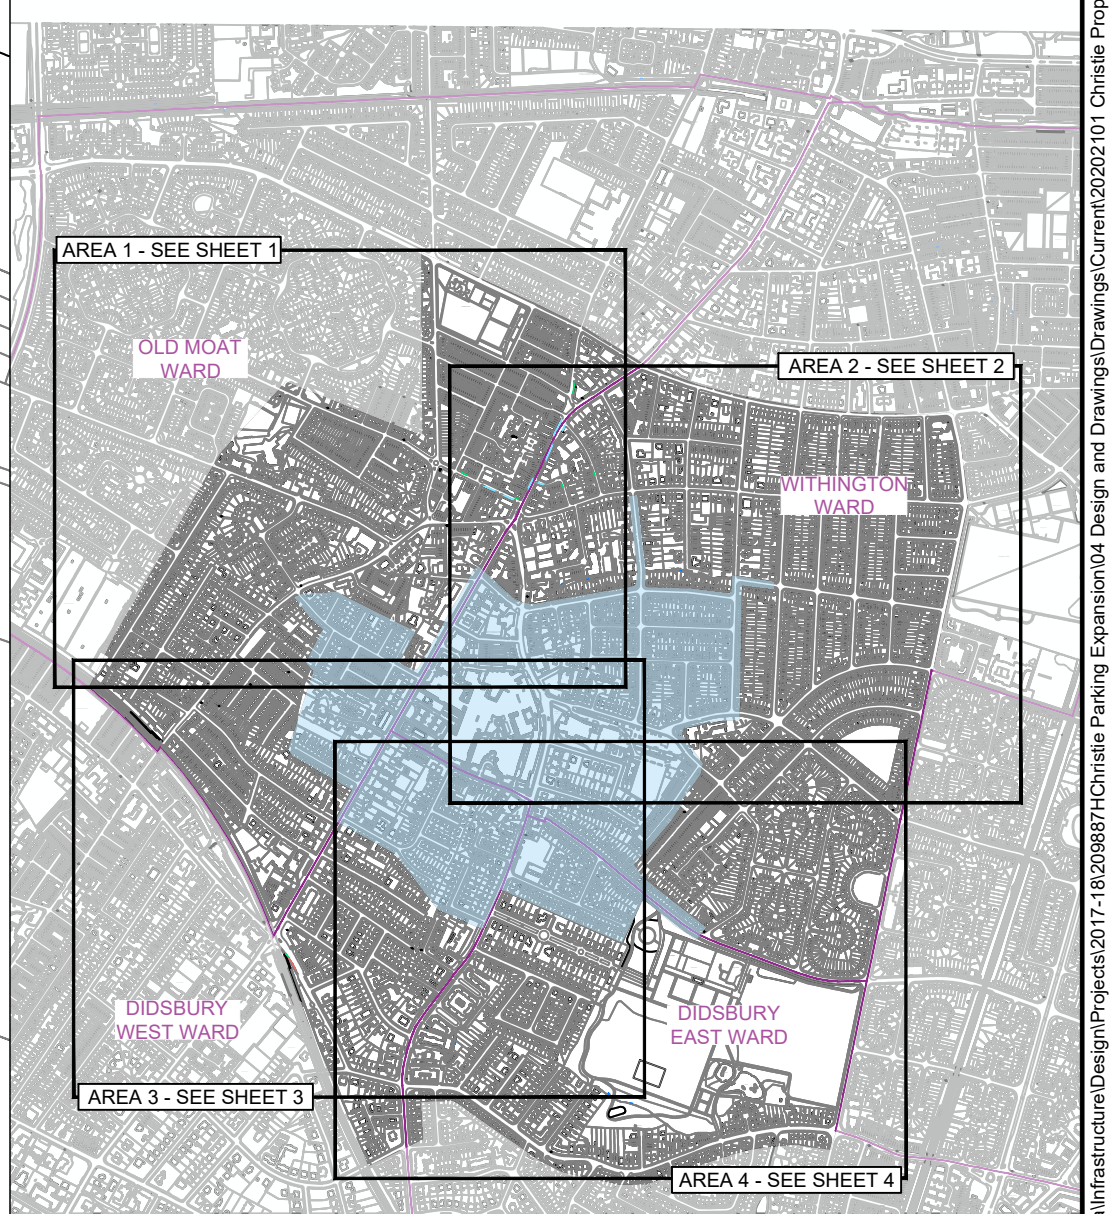

		PROJECT TITLE				DRAWING TITLE					
		CHRISTIE RESIDENT PARKING ZONE				PROPOSED PARKING SCHEME					
						SHEET 3 OF 4					
		SIZE A1		SCALE 1:500		DATE 21/01/2020		DRAWN BD		DRAWING NUMBER D/209887H/003	
						CHECKED PG		APPROVED CK		REV	
REV		DESCRIPTION OF CHANGE				DATE					

MANCHESTER CITY COUNCIL

Highways
Neighbourhoods Directorate
PO Box 532
Town Hall
Manchester M60 2LA

CAD File: G:\CE\Highways\Data\Infrastructure\Design\Projects\2017_18\209887\Christie Parking Expansion\04 Design and Drawings\Drawings\Current\2020\01 Christie Proposed Extension 2017.28.dwg