


We want your views on the latest design

This plan shows the proposed changes to take place on the junction of Moseley Road and Slade lane

- New CYCLOPS junction

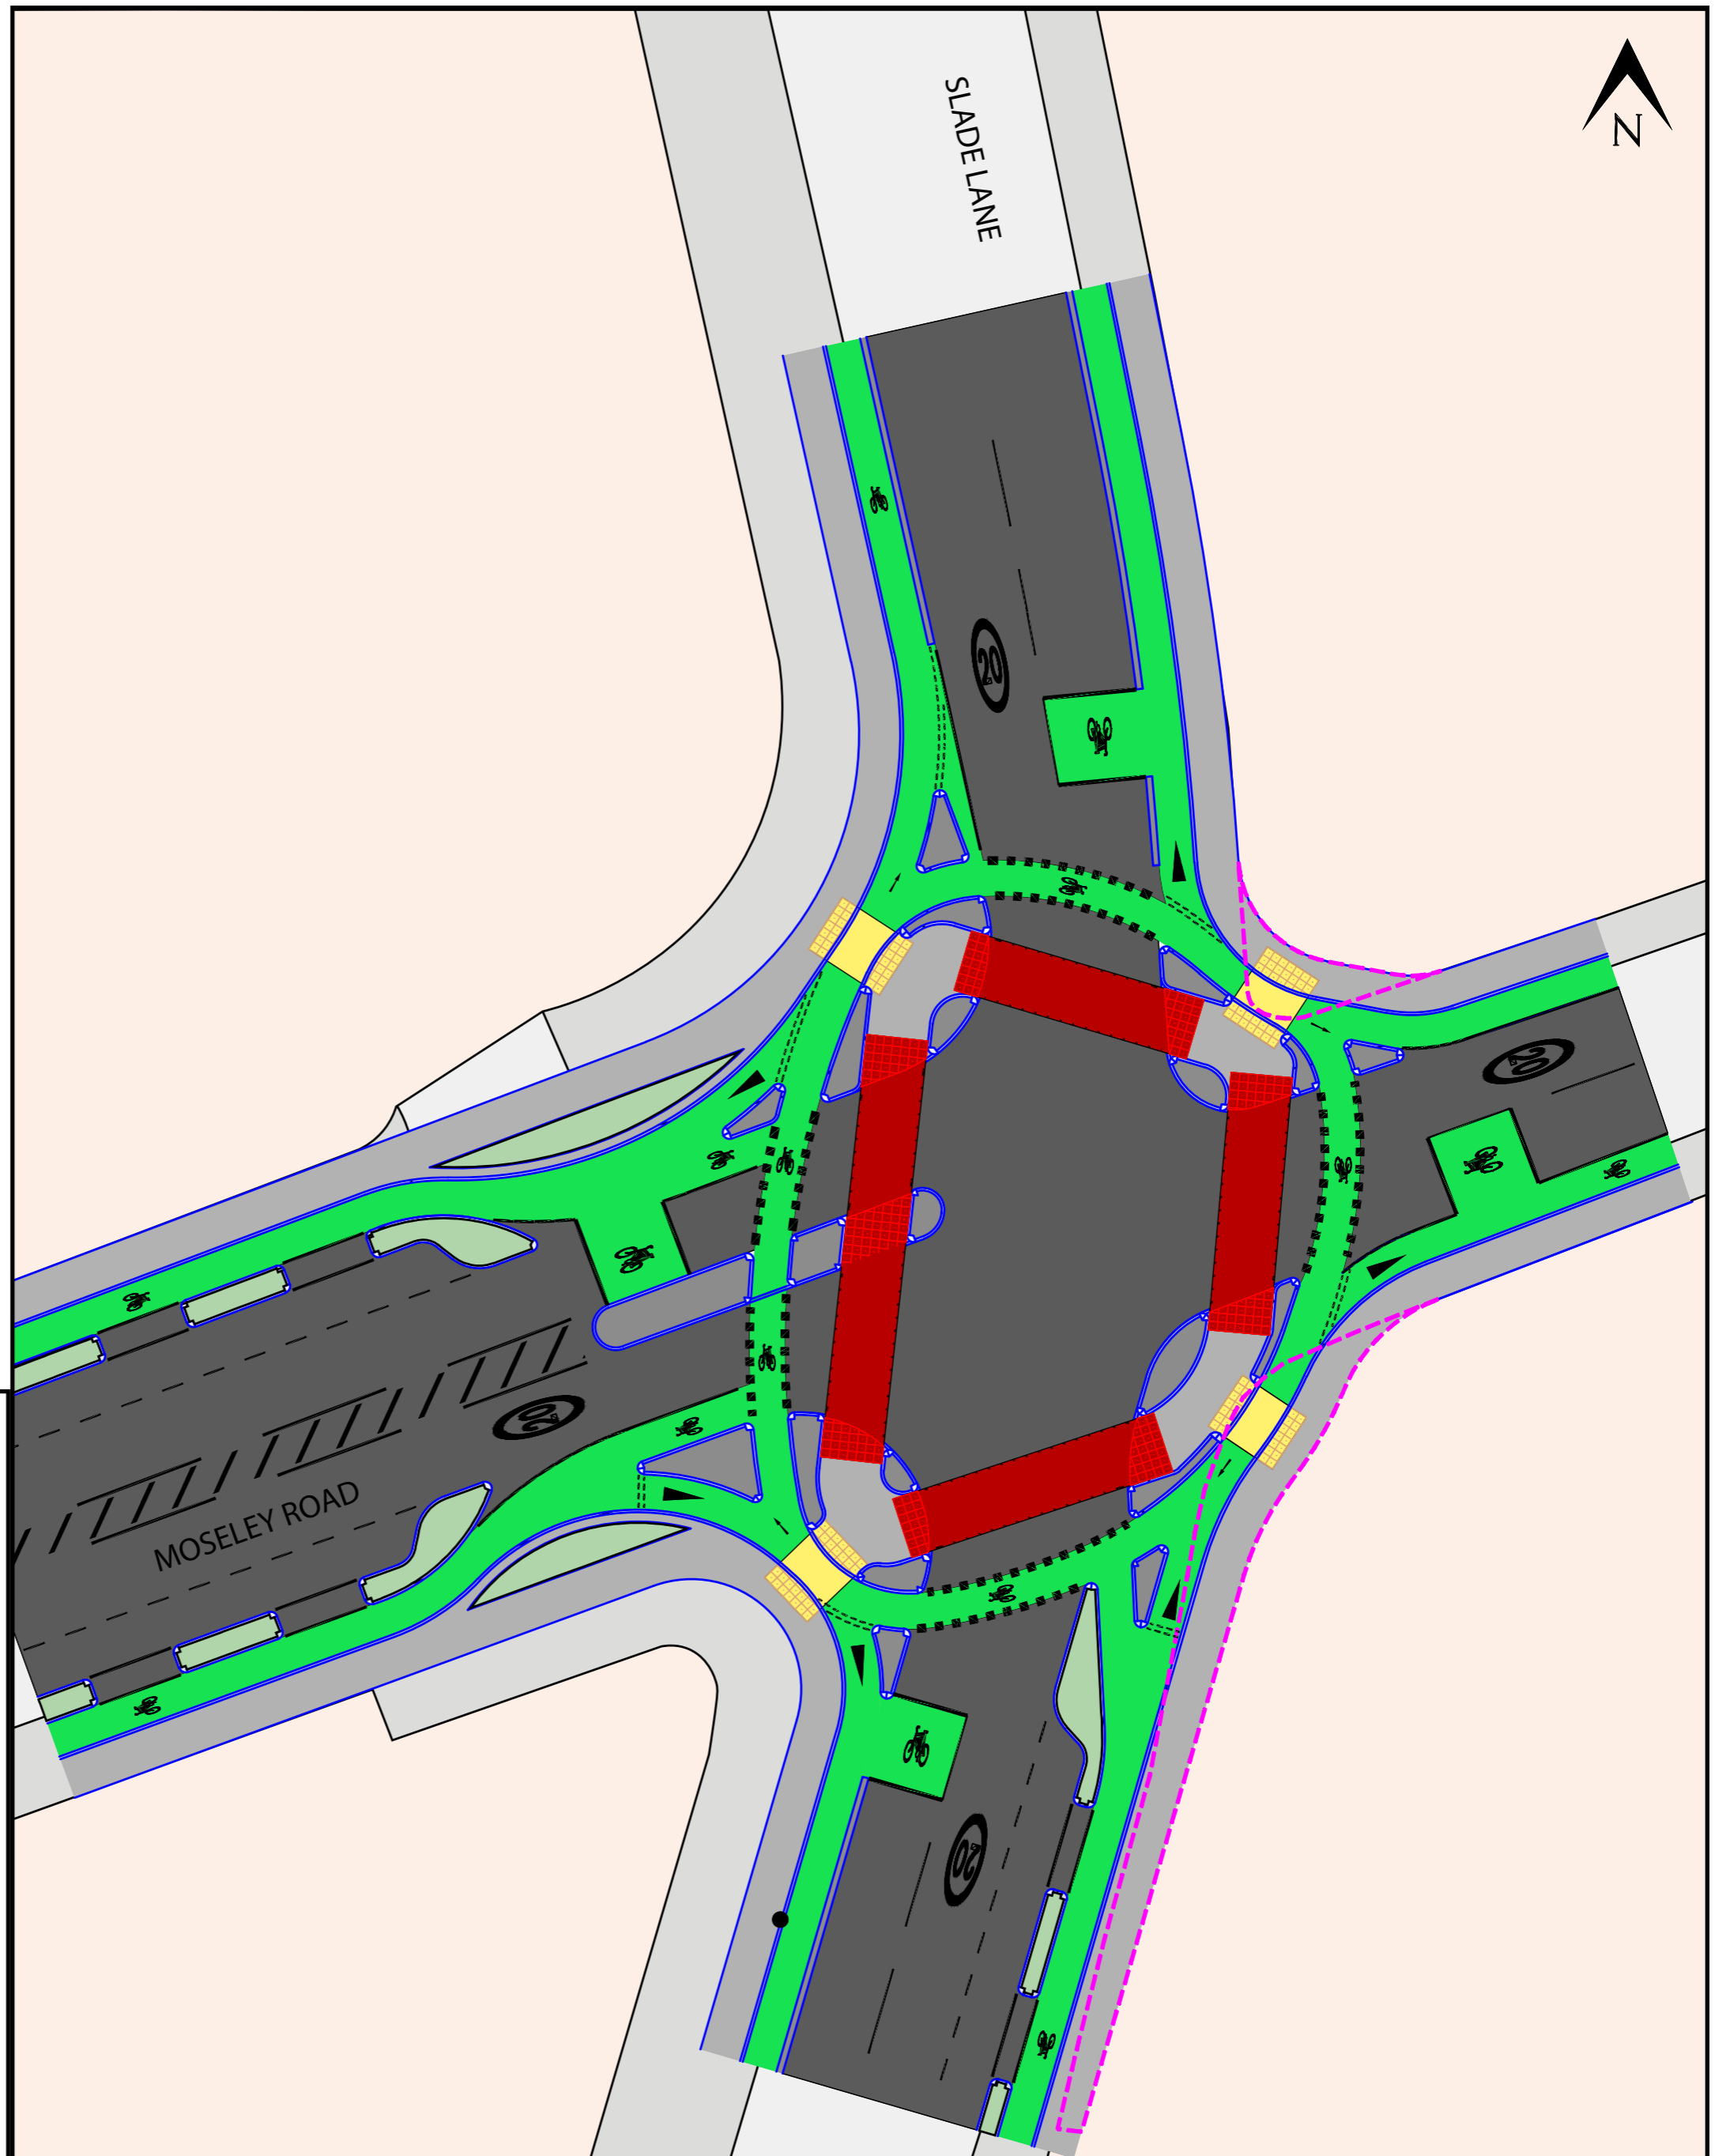

KEY

-  Resurfacing
-  Uncontrolled crossing
-  Proposed tactile puff paving
-  Controlled crossing
-  Proposed tactile paving
-  Traffic island / segregation
-  Footway in soft
-  Proposed cycle route
-  Proposed kerbs
-  Area registered to private owner