


We want your views on the latest design

This plan shows the proposed changes to take place on Manor Road

- New location of the permanent filter

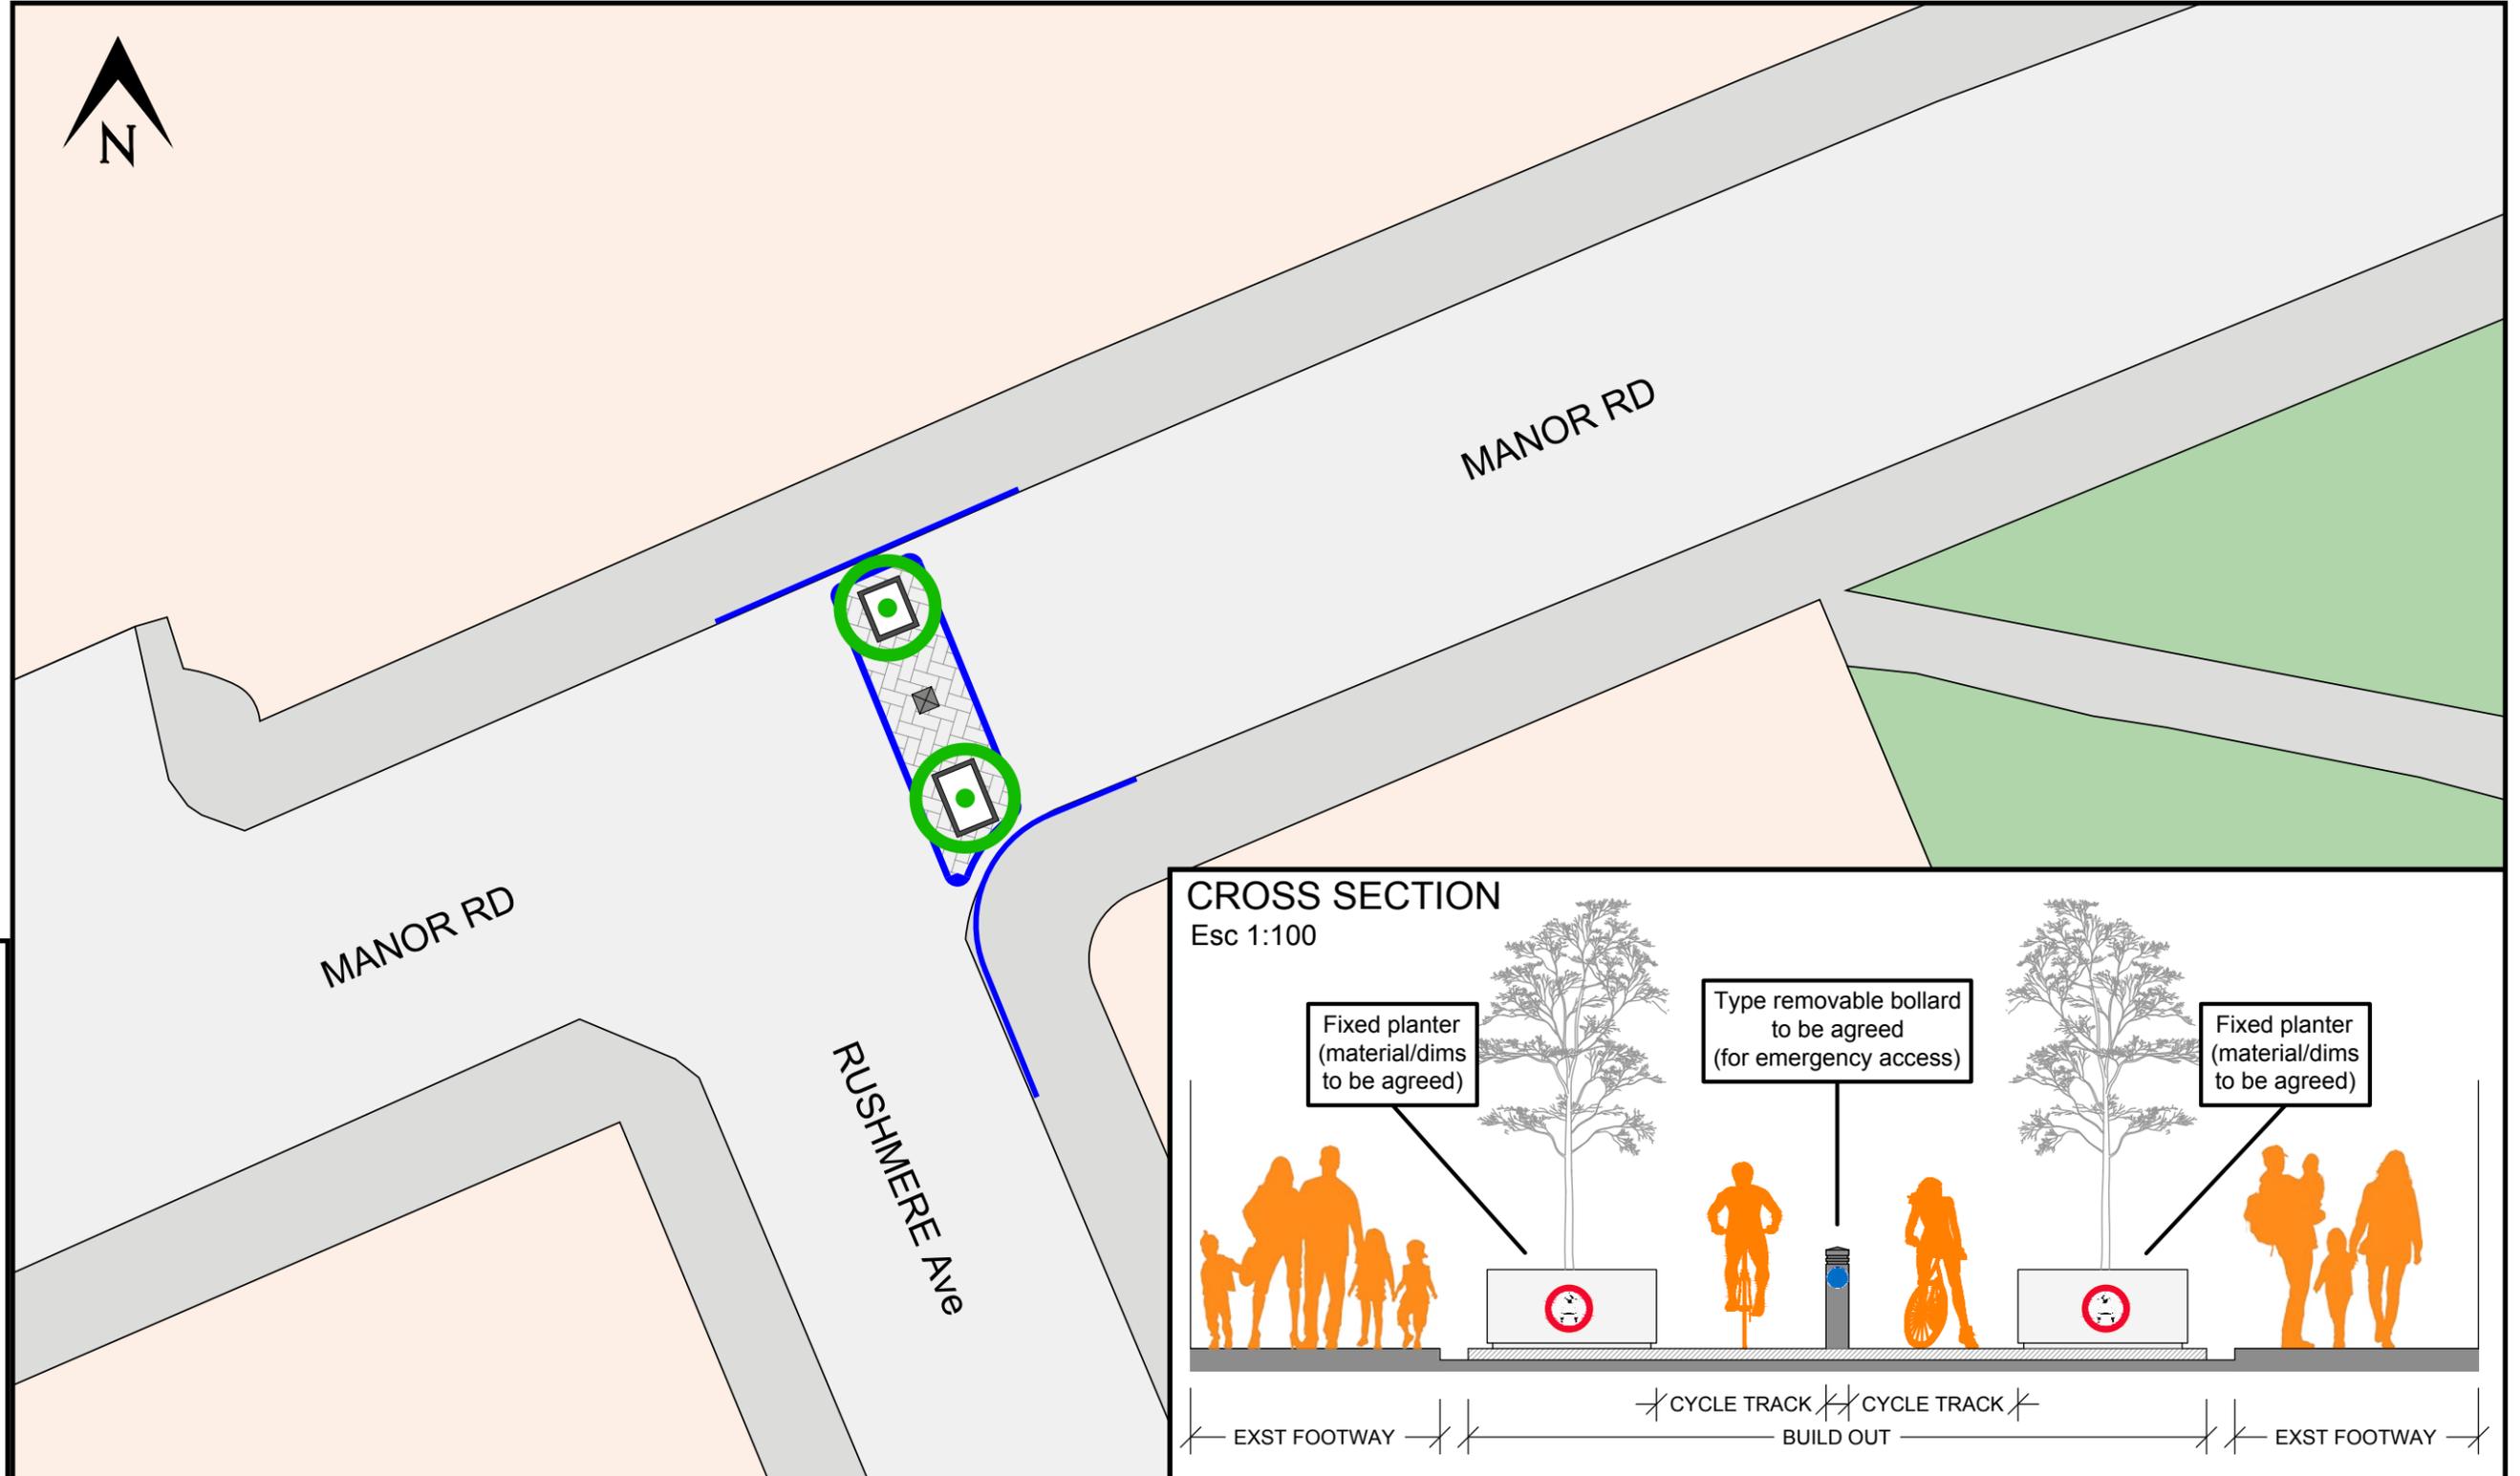

KEY

-  Standard concrete block paving
-  Tree
-  Fixed planter
-  Removable bollard
-  Proposed kerbs