


Phase 2 latest design

This plan shows the proposed changes to take place on the junction of Burnage Lane, Grangethorpe Drive, Crossley Road

- Pocket Park seating area to be developed in line with underground services
- Controlled pedestrian crossings

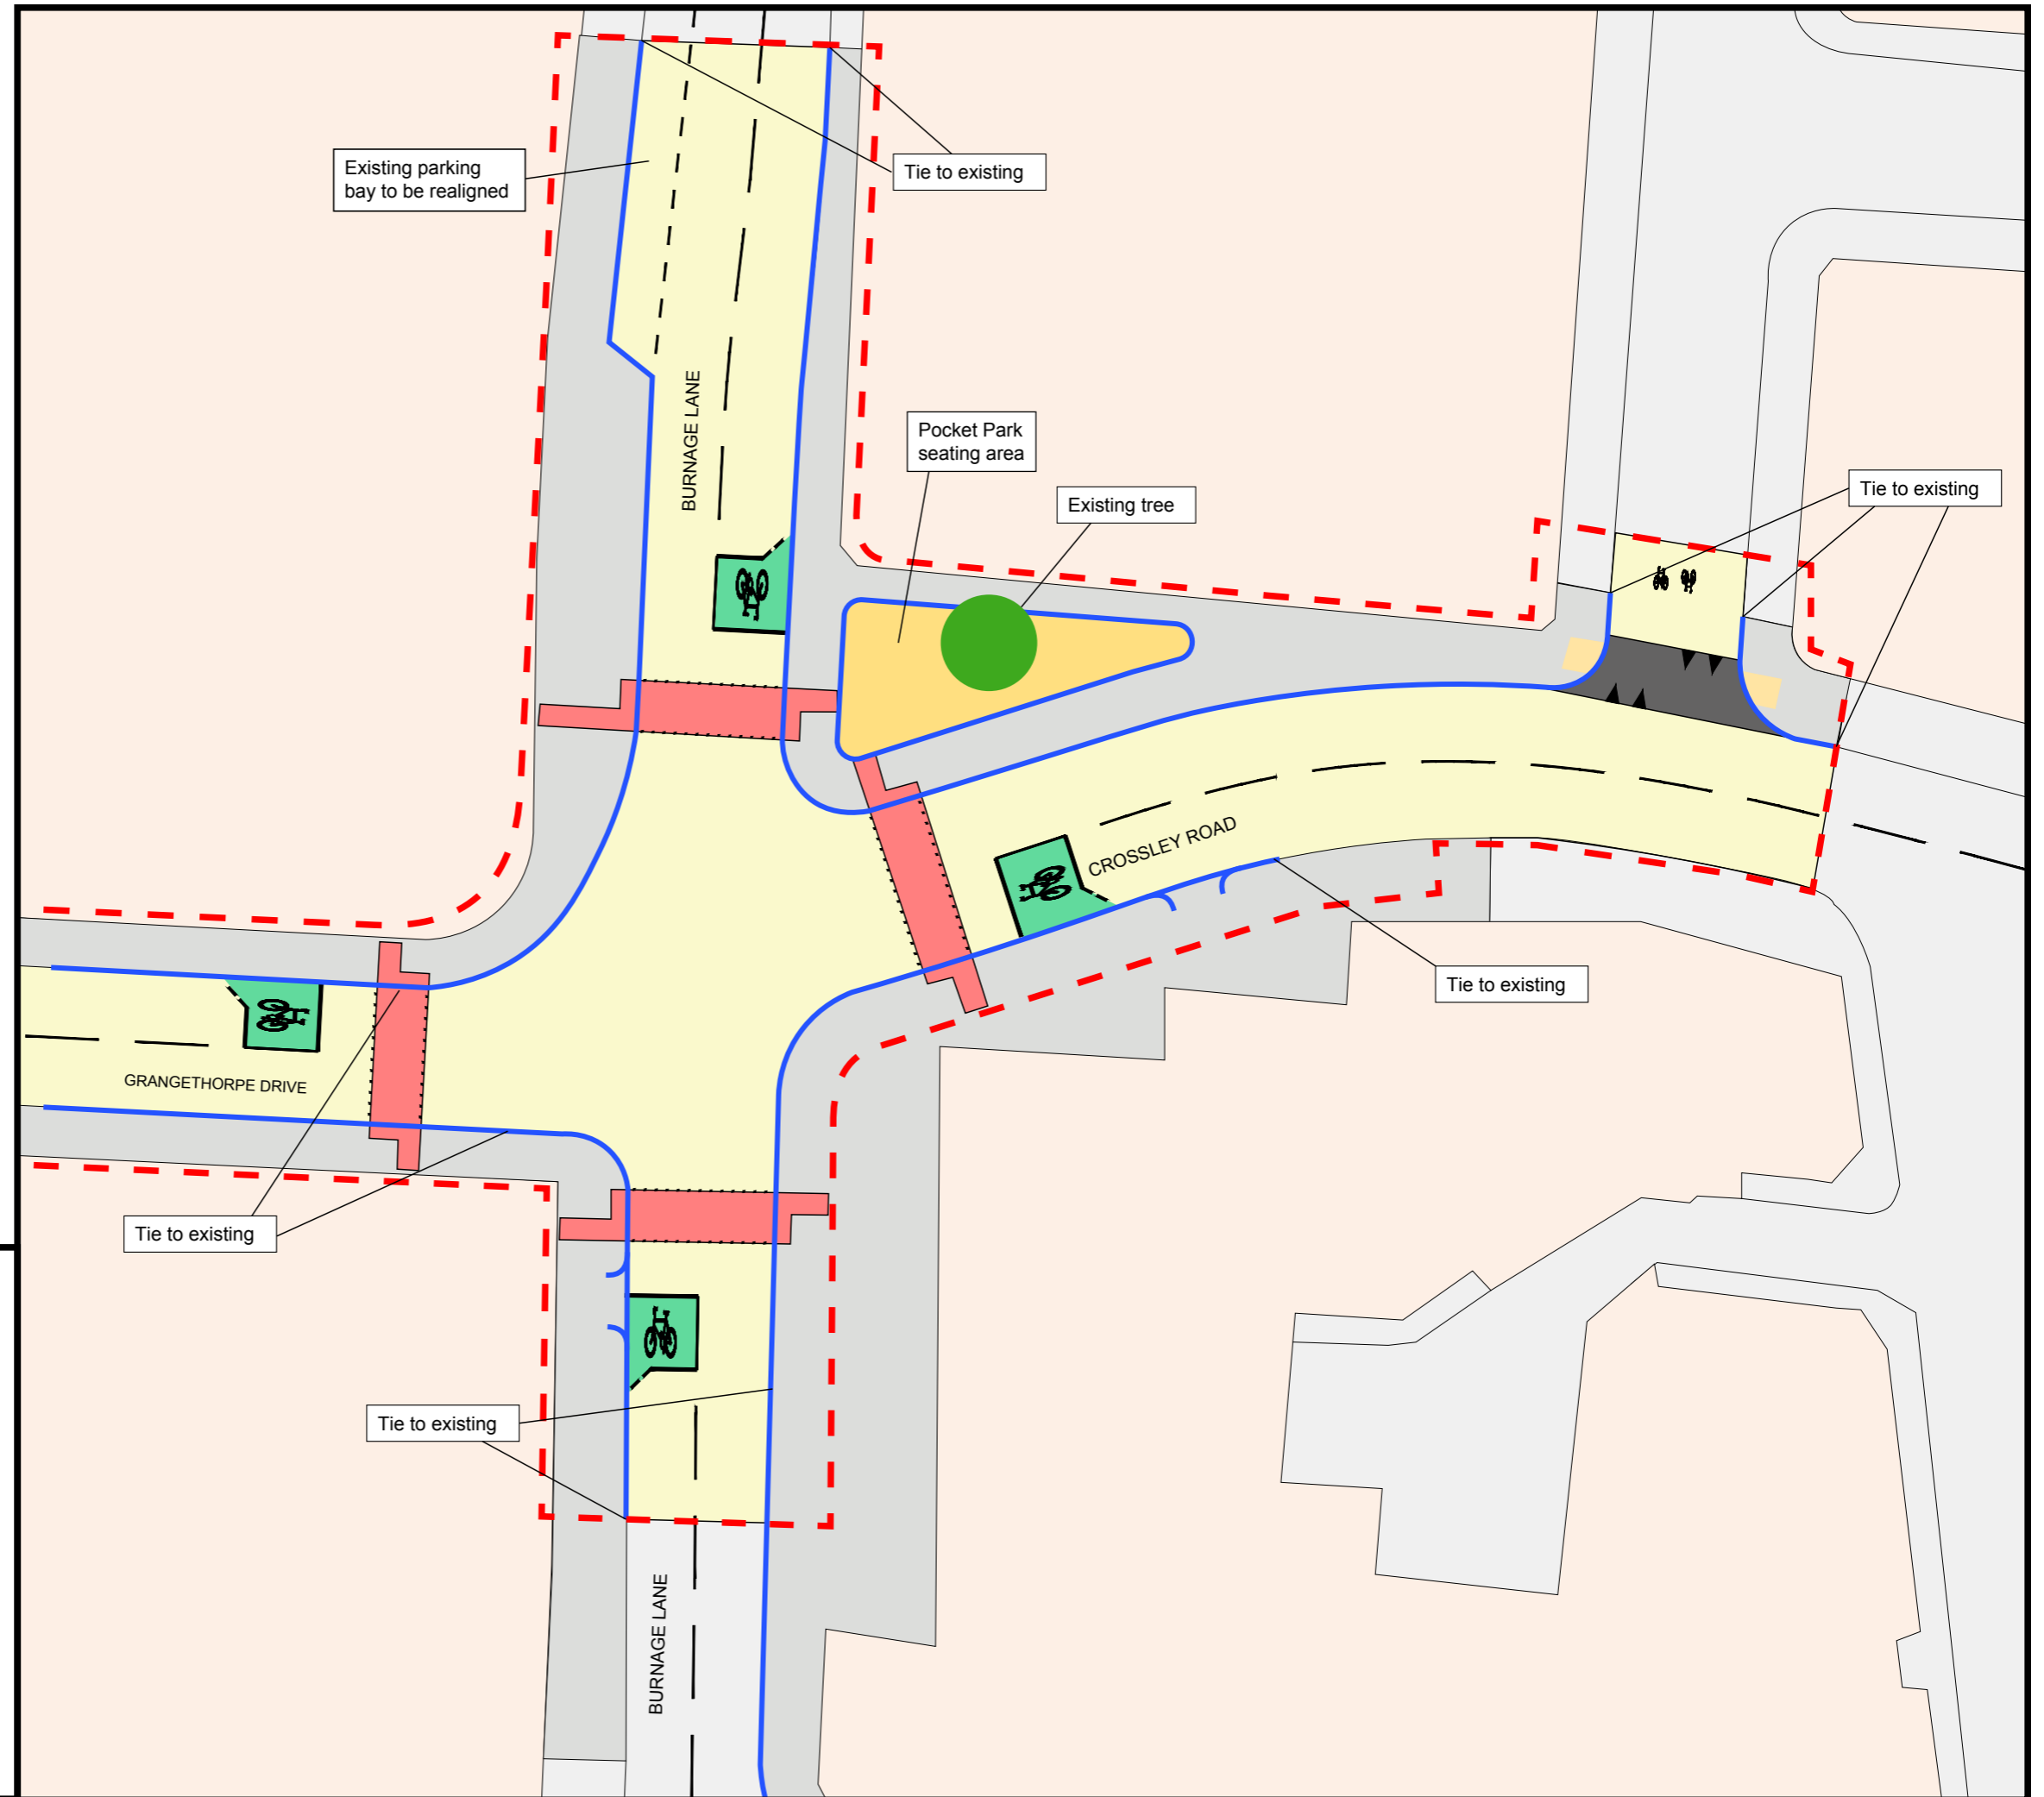

KEY

- Proposed works boundary
- Proposed kerbs
- Resurfacing
- Raised table
- Footway in soft
- Proposed crossing and tactile paving
- Proposed tactile buff paving