
Phase 2 latest design

This plan shows the proposed changes to take place on Chapel Street

- Existing maximum speed limit signs to be replaced with 20mph signage
- Flat top humps on Chapel Street
- Raised tables on Chapel Street
- School zig-zag markings

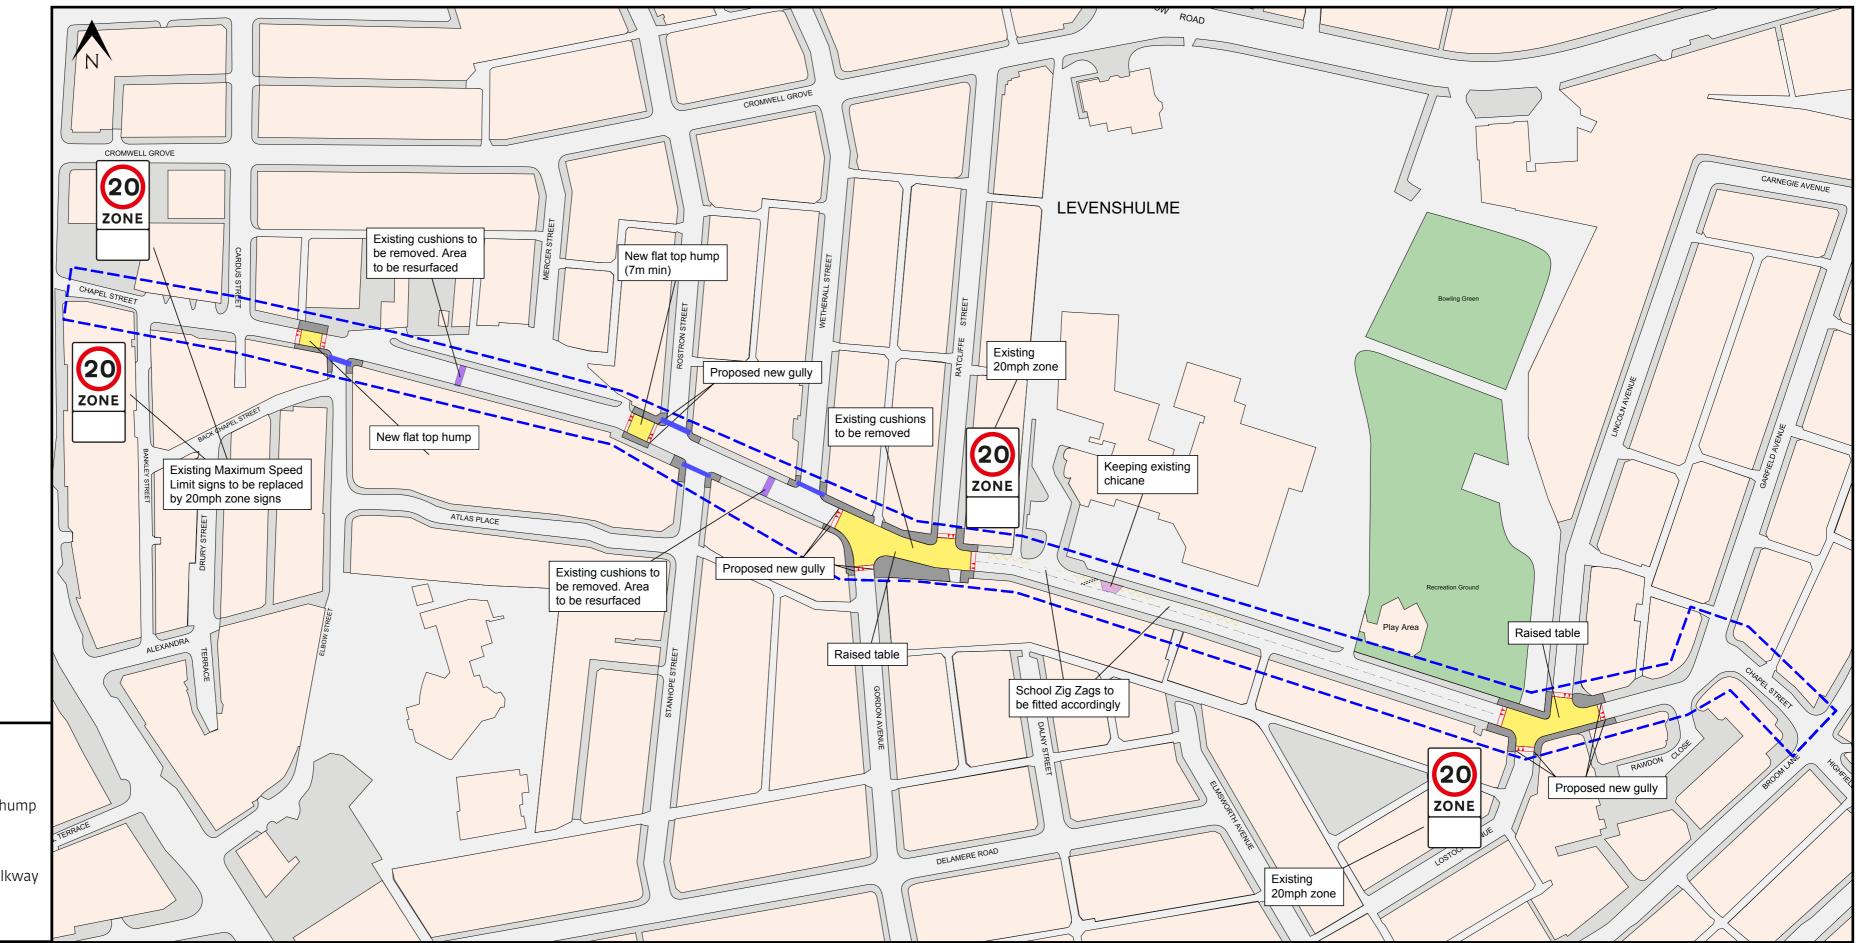

KEY



Proposed raised table / flat top hump

Footway resurfacing

Proposed raised continuous walkway

20mph zone