




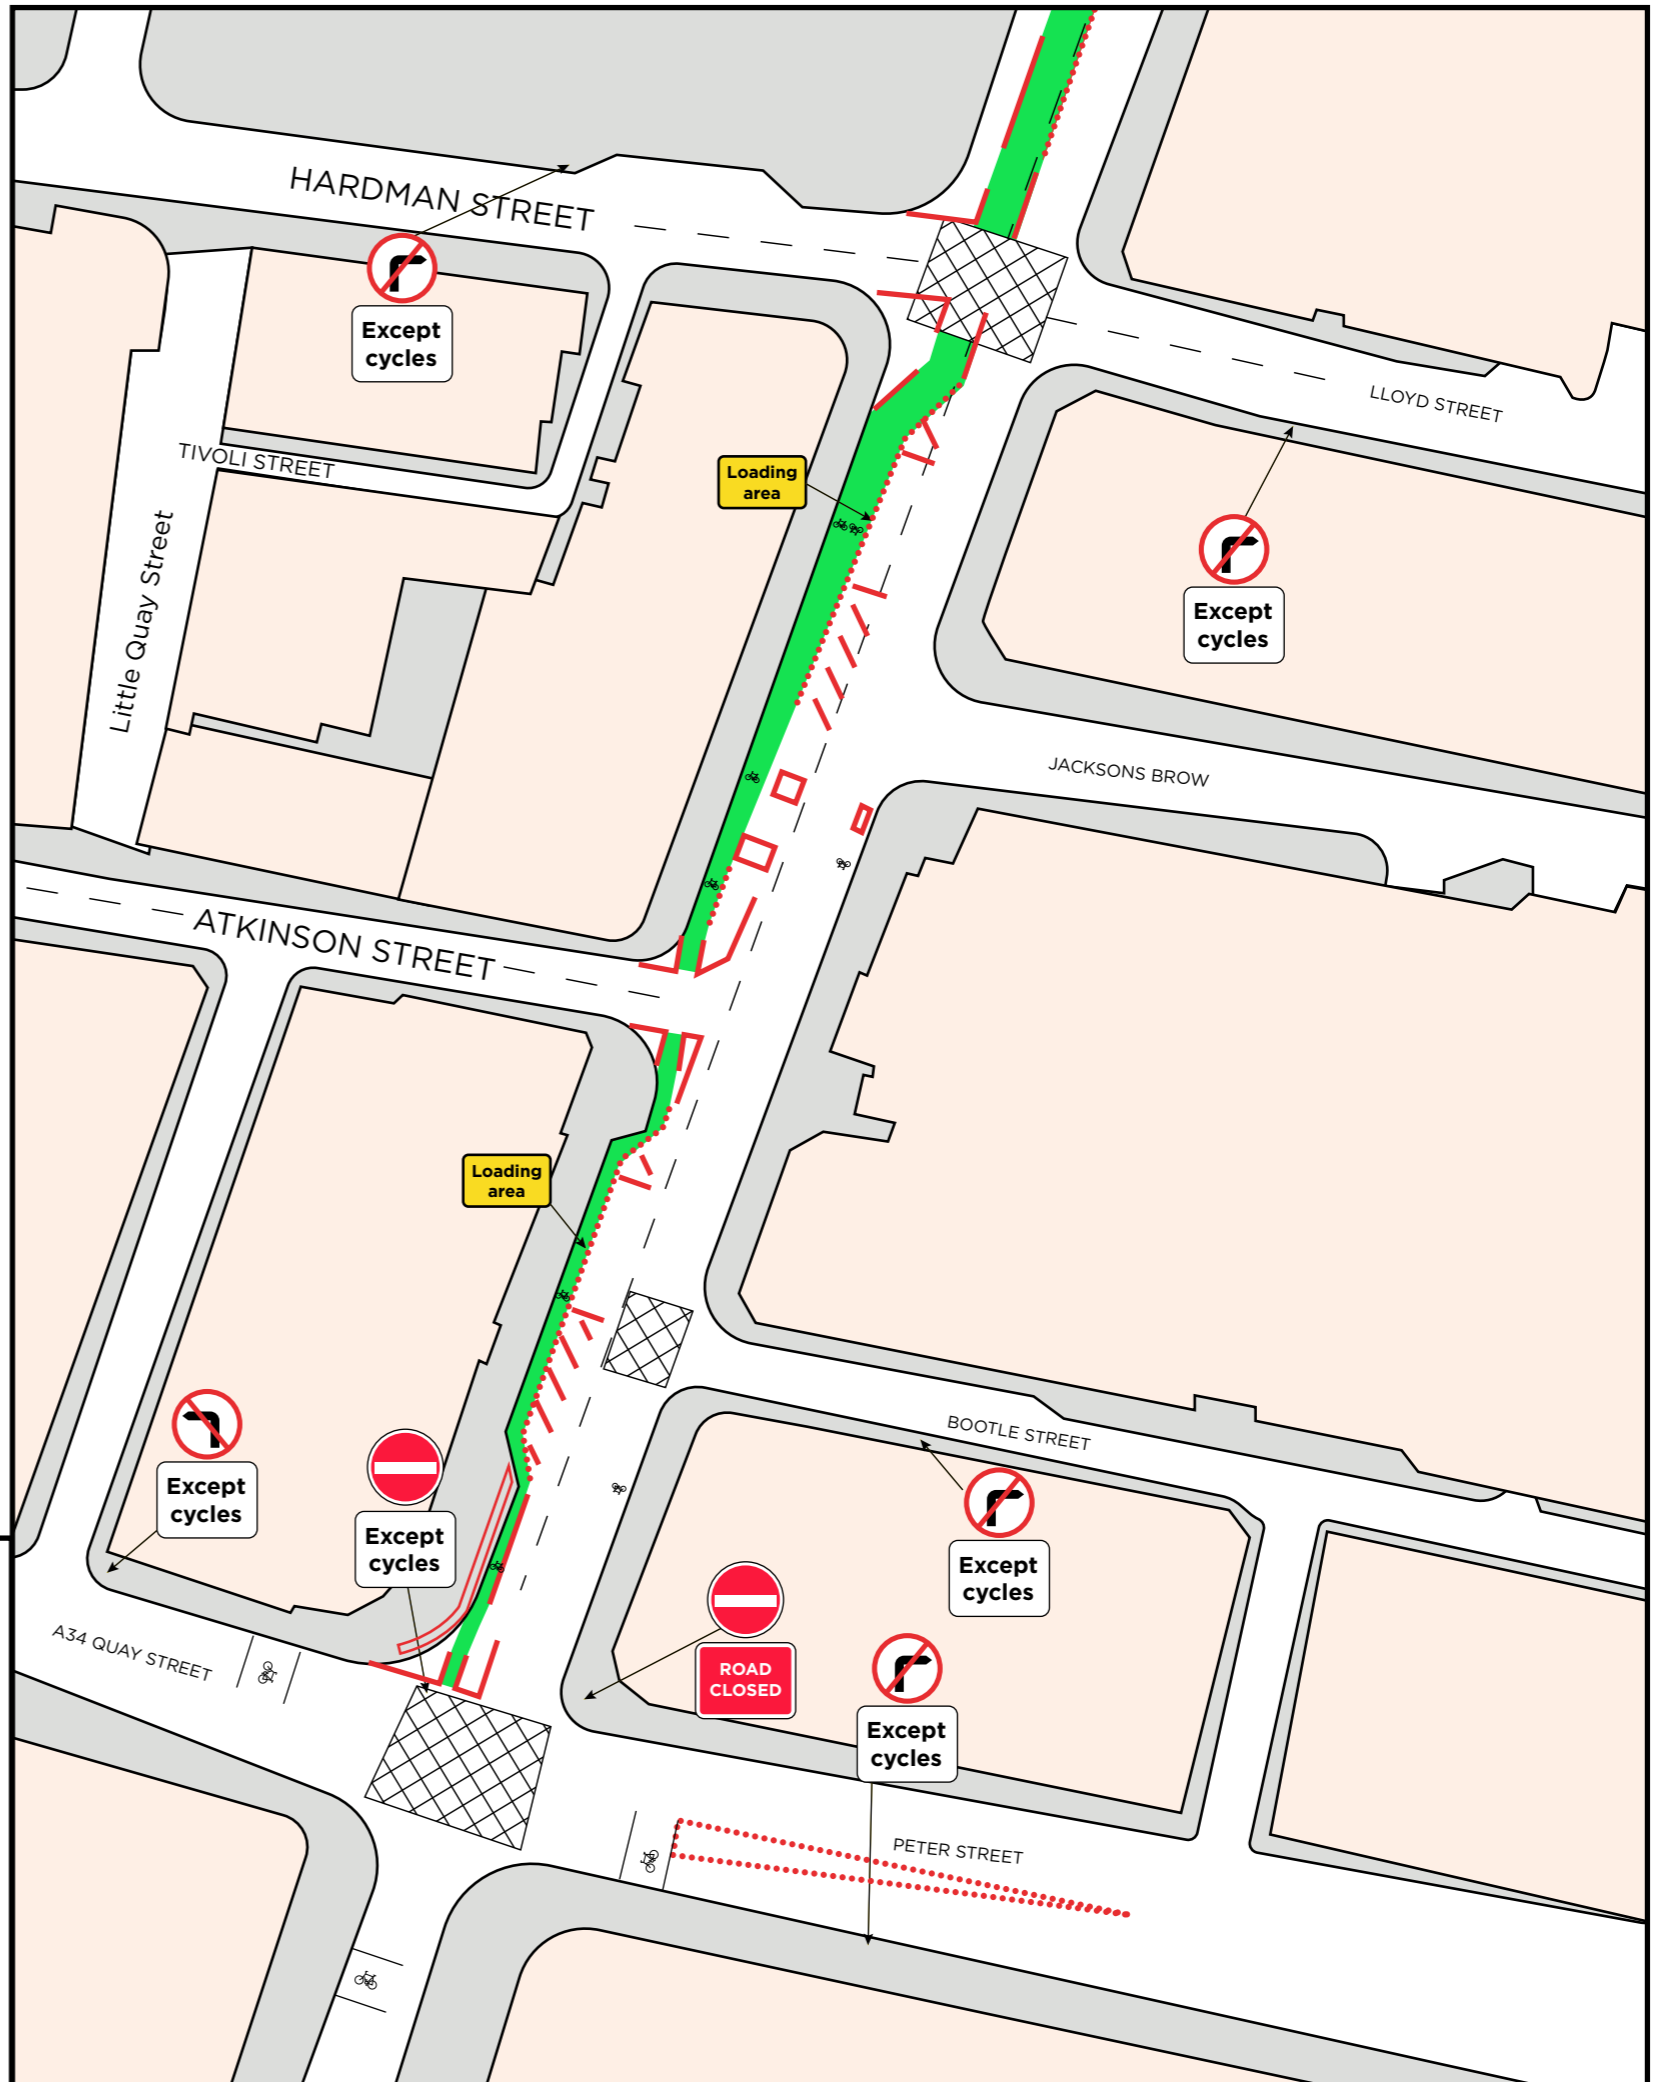

Deansgate Streets for All next phase - Hardman Street to Quay Street

This plan shows the changes taking place on Deansgate between Hardman Street to Bridge Street

- Contraflow cycleway
- Temporary segregation using rhino barriers and cones until more permanent segregation measures are installed
- All traffic one-way southbound only



KEY

-  RHINO RESTRAINT BARRIER
-  CYCLE MARKING
-  TRAFFIC CONES (750mm)
-  CYCLEWAY