
## Phase 2 latest design

This plan shows the proposed changes to take place on Grangethorpe Drive

- Raised continuous walkways on side street junctions
- Raised table on Grangethorpe Drive
- Removal of existing road humps
- New flat top hump
- 20mph road markings

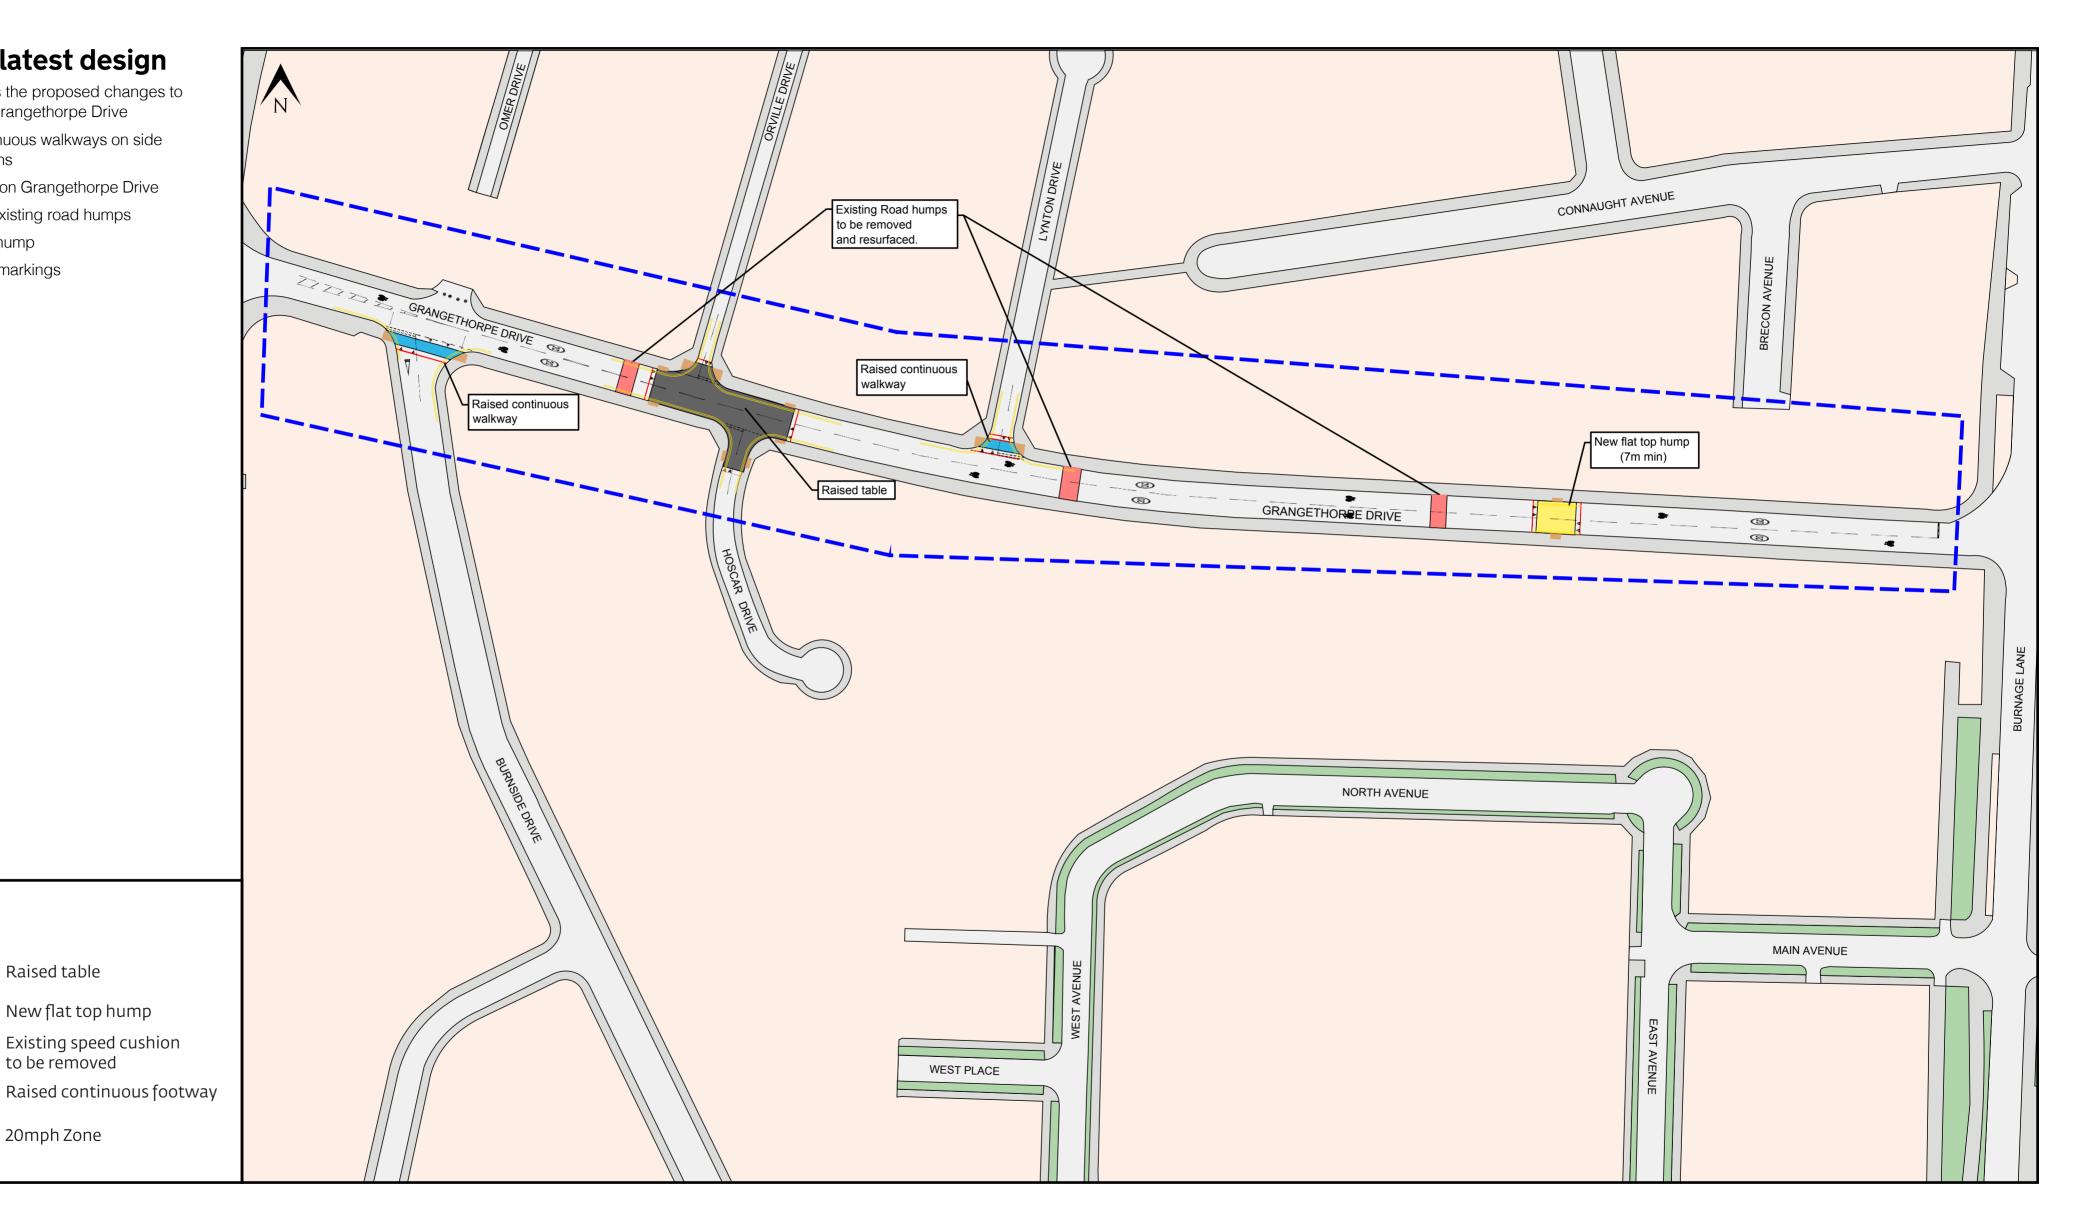

## KEY

