


Northeast Gateway Phase 2 Designs

This plan shows the changes to take place at Oldham Road, Thompson Street, Sherratt Street junction

- Construction of new footways and traffic islands
- A CYCLOPS style cycle and pedestrian junction at Oldham Road, Thompson Street and Sherratt Street
- New controlled pedestrian crossings
- New uncontrolled crossing points
- New segregated cycleways on Oldham Road, Thompson Street and Sherratt Street
- Relocated bus stops on Thompson Street and Oldham Road

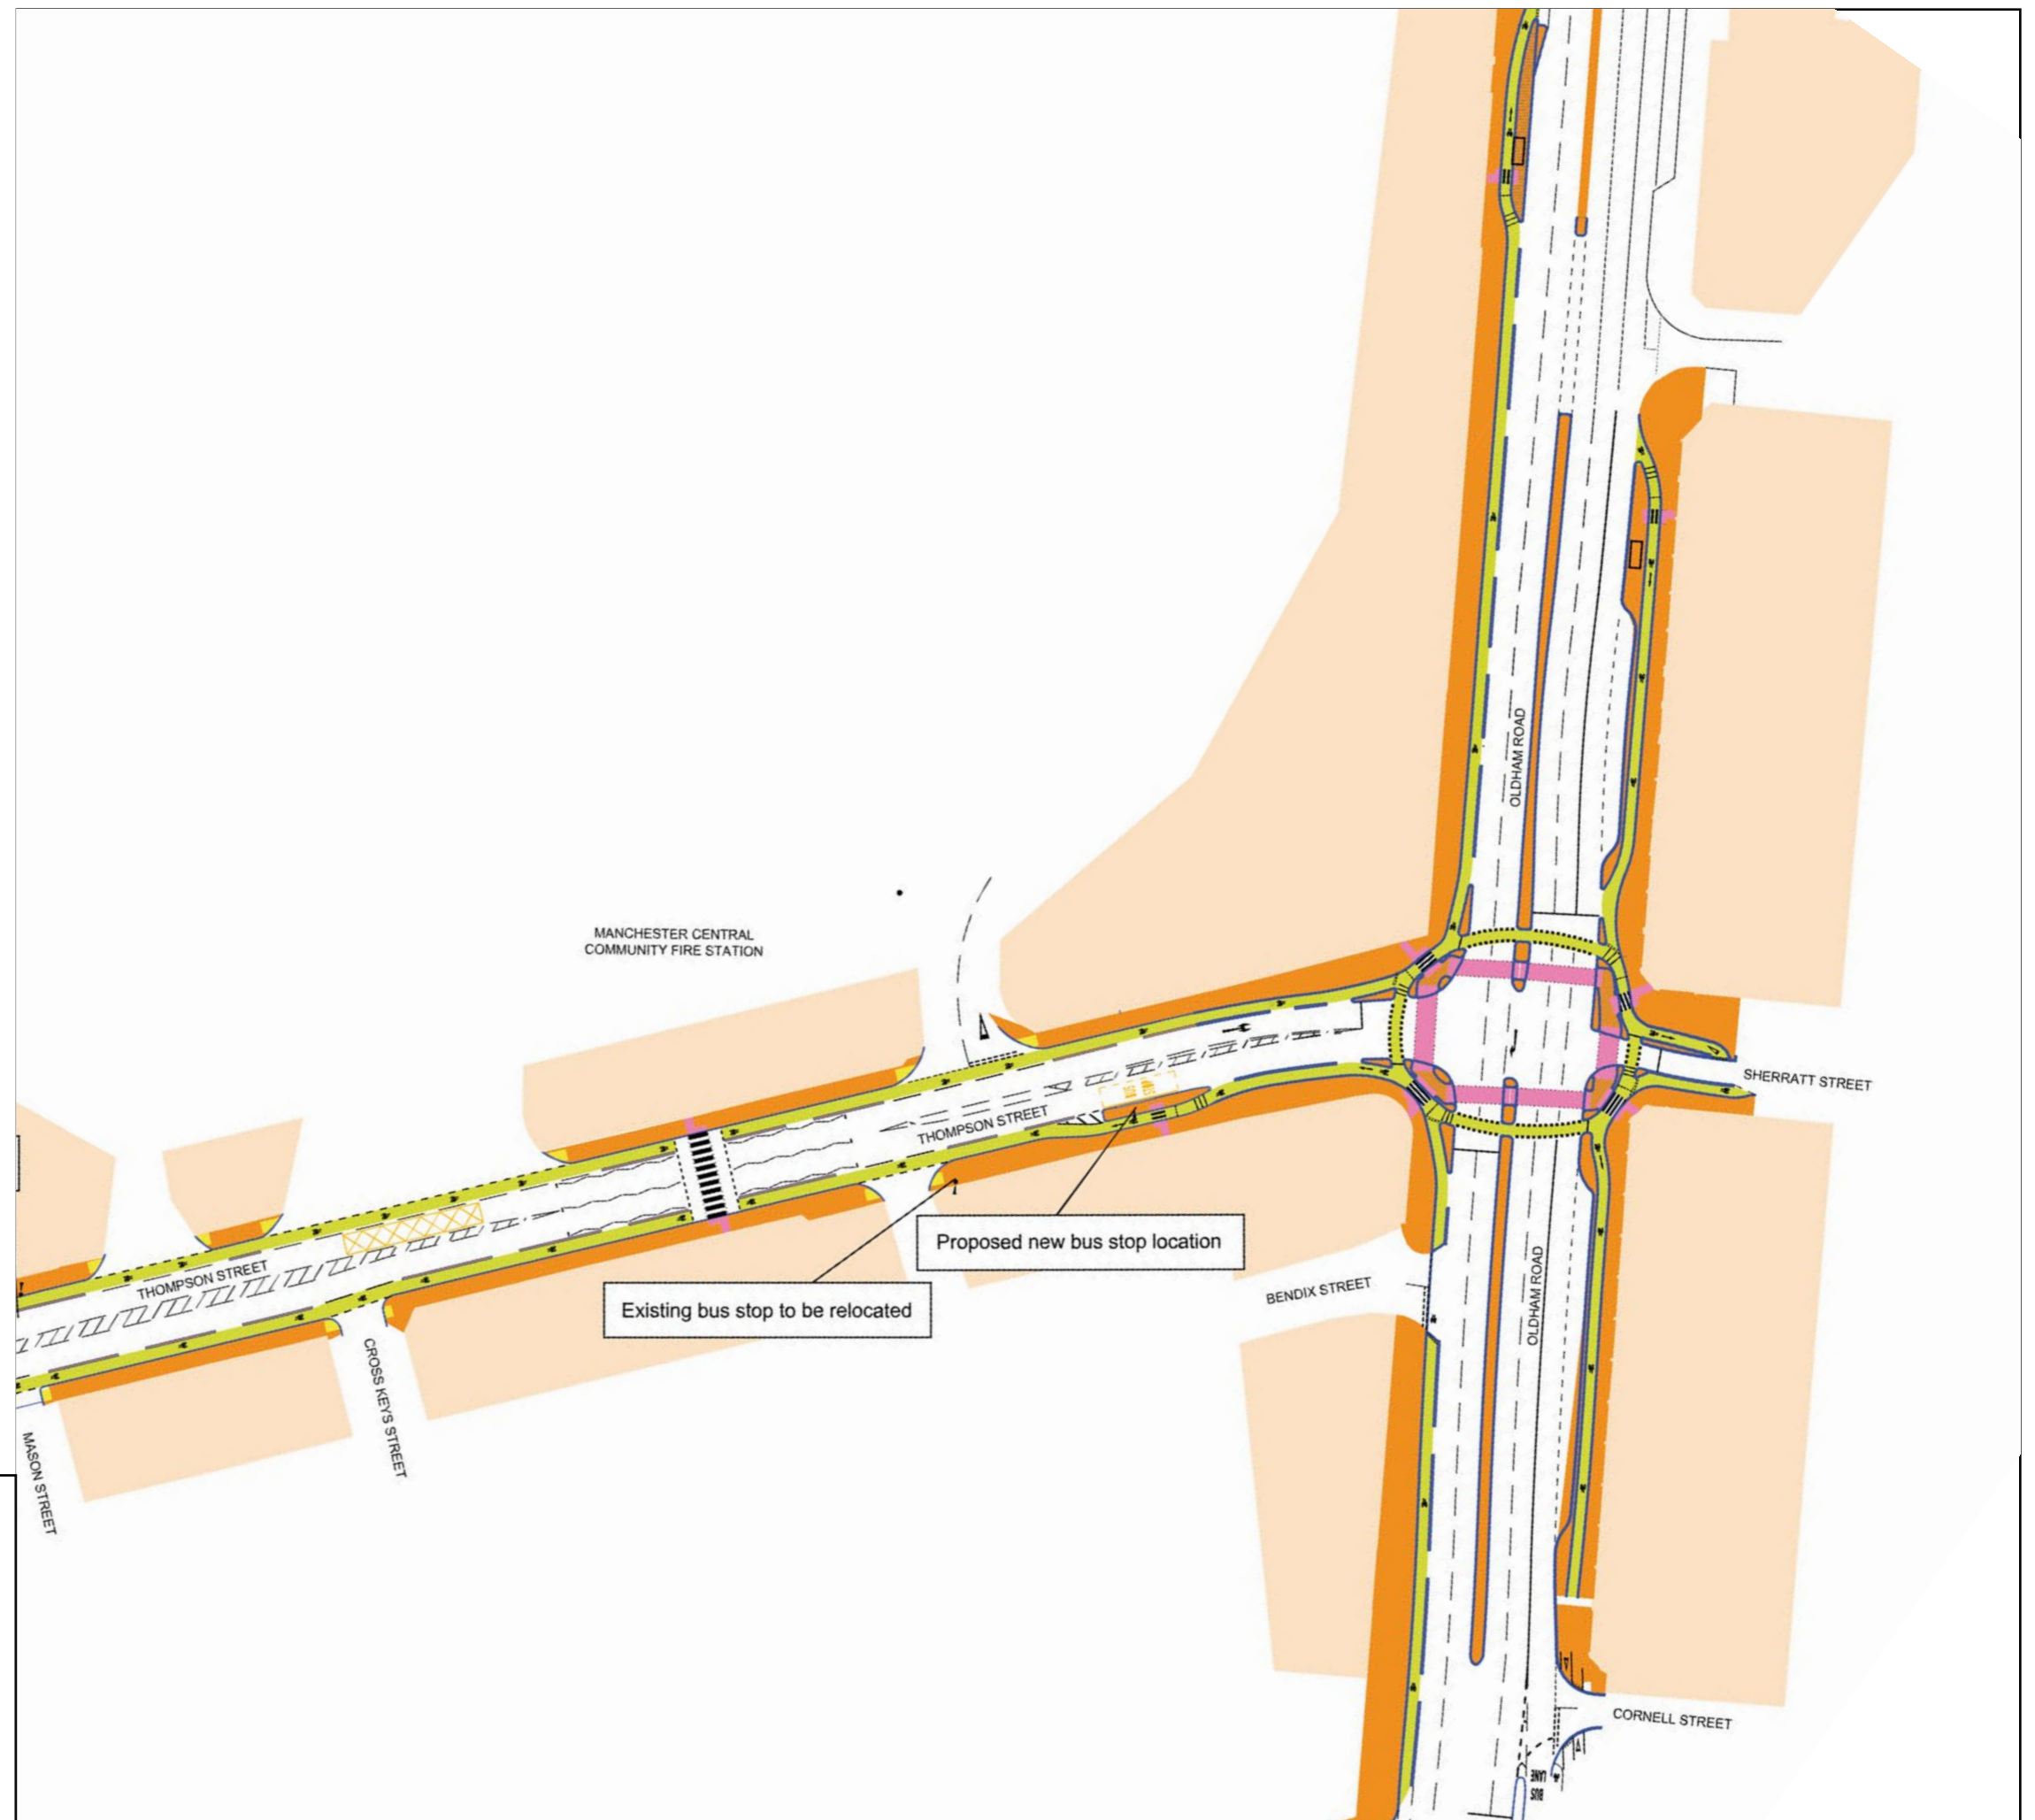

Key

- Proposed kerb line
- Flexible footway construction
- Flagged footway construction
- Proposed cycle lane
- Uncontrolled crossing
- Controlled crossing