


Rodding Point Installation Detail

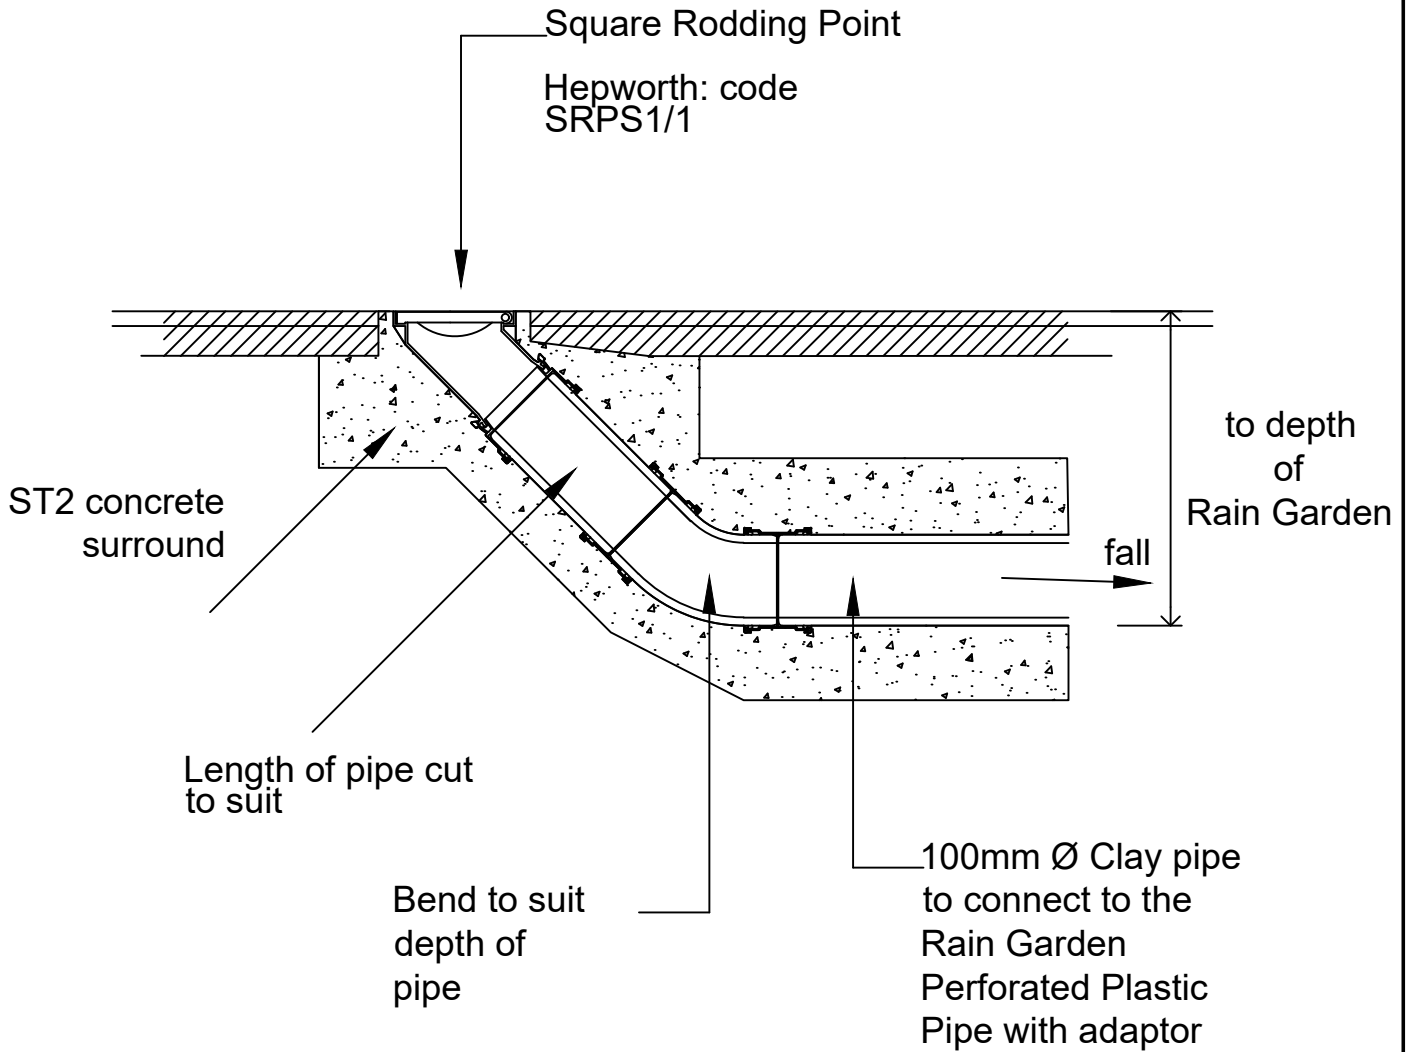

Hepworth clay drainage or similar approved components
 Pipe diameter to match land drain

Class Z bedding less than 1.2m cover
 Bedding below 1.2m Class S below 1.2m cover



**MANCHESTER
CITY COUNCIL**

Highways
 Neighbourhoods Directorate
 PO Box 532
 Town Hall
 Manchester M60 2LA

PROJECT TITLE

DRAWING TITLE

SuDS PROPSAL
 RODDING EYE DETAILS

SIZE	SCALE	DATE	DRAWN	CHECKED	APPROVED
A4	1:10	JAN 23	-	-	-

DRAWING NUMBER	REV
	-