


Phase 2 latest design

This plan shows the proposed changes to take place on Linden Park and Milwain Road

- Traffic filter planters with removable bollards on Linden Park and Milwain Road
- Motor vehicles prohibited signs
- Existing speed humps to be removed on Linden Park and Milwain Road

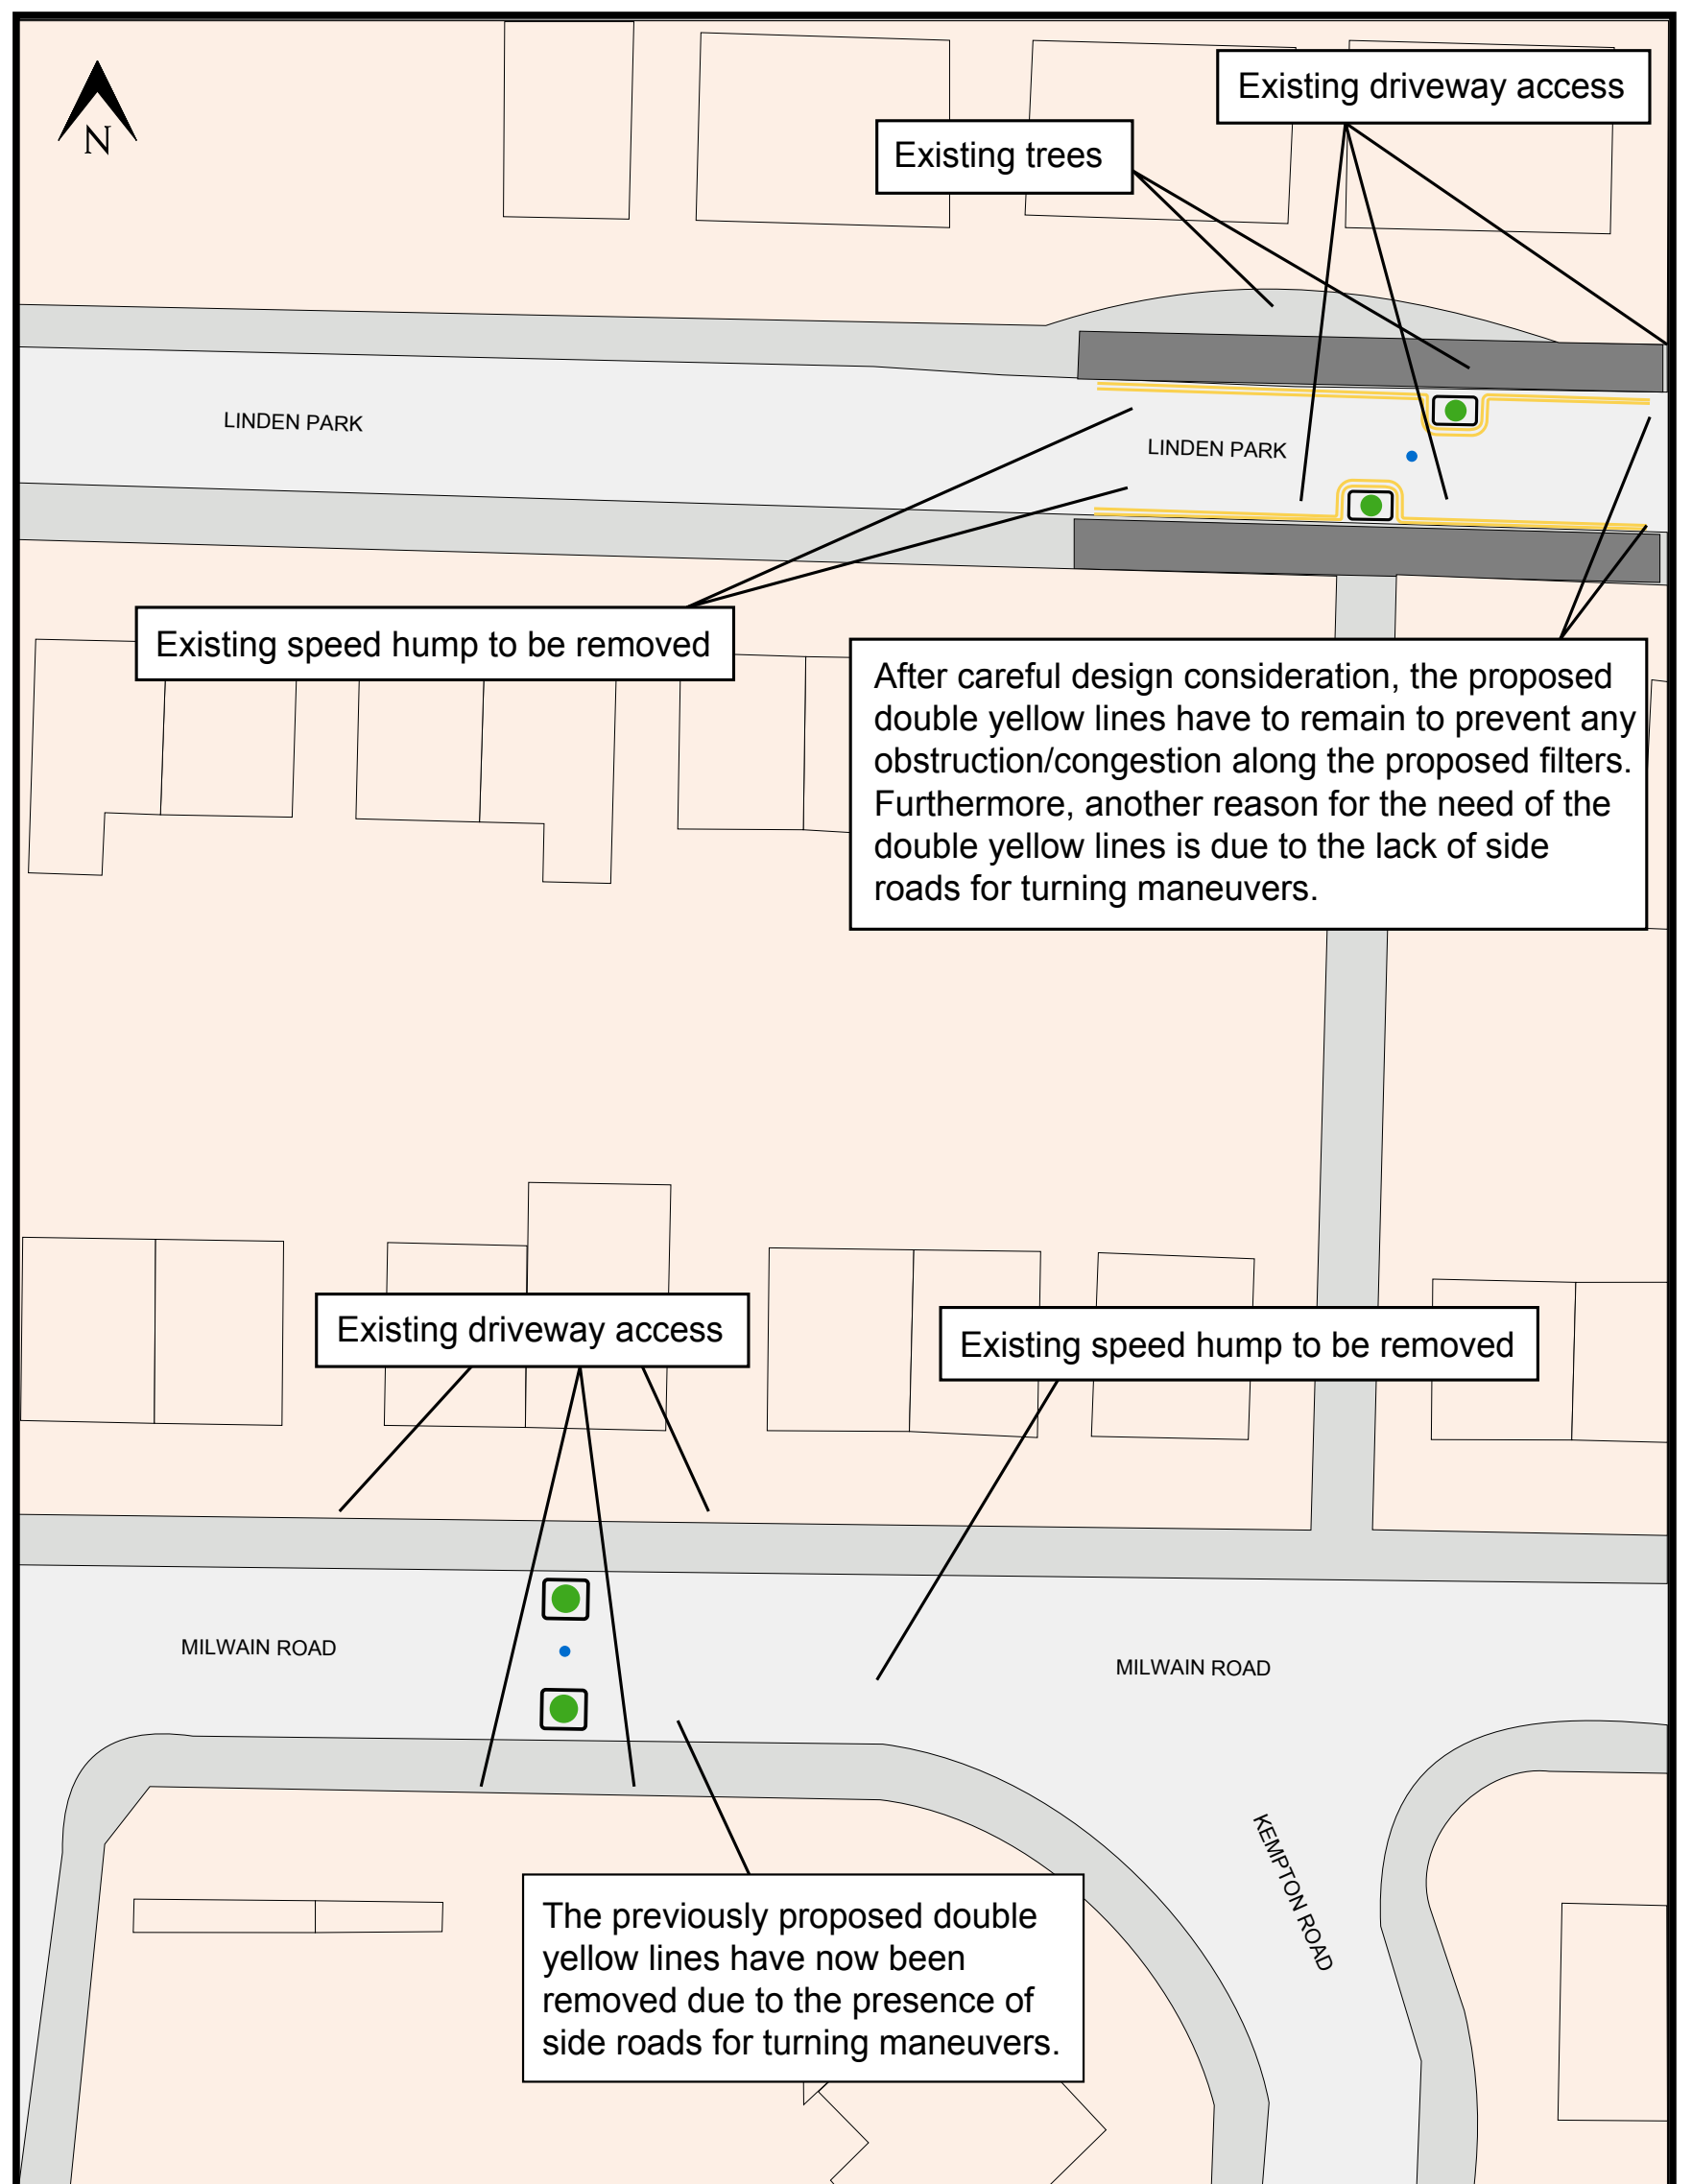

KEY

- Planter
- Footway resurfacing
- Motor vehicles prohibited sign (Std 600mm) to be placed in each side of the planters
- Removable bollard

