

KEY

Manchester City Council boundary

Open Space Typology

Allotments

Allotments with a community group and plot

Note:
Based on Open Space data layer provided by Manchester City Council and updated as part of this Assessment.

Reproduced by permission of Ordnance Survey on behalf of HMSO.
Contains OS data © Crown Copyright and database right 2024. All rights reserved.
Contains data from OS Zoomstack. Ordnance Survey AC0000812035.

Rev	Description	Drawn	Approved	Date

THE ENVIRONMENT PARTNERSHIP

401 Faraday Street, Birchwood Park, Warrington, WA3 6GA
Tel 01925 844004 e-mail tep@tep.uk.com www.tep.uk.com


Project
Manchester Open Space Assessment Review

Title
Open Space Typology - Allotments
Overview

Drawing Number
G10280.01.008.1

Page 1 of 5

Drawn	Checked	Approved	Scale	Date
IJ	CW	RM	1:100,000 @ A3	16/07/2024

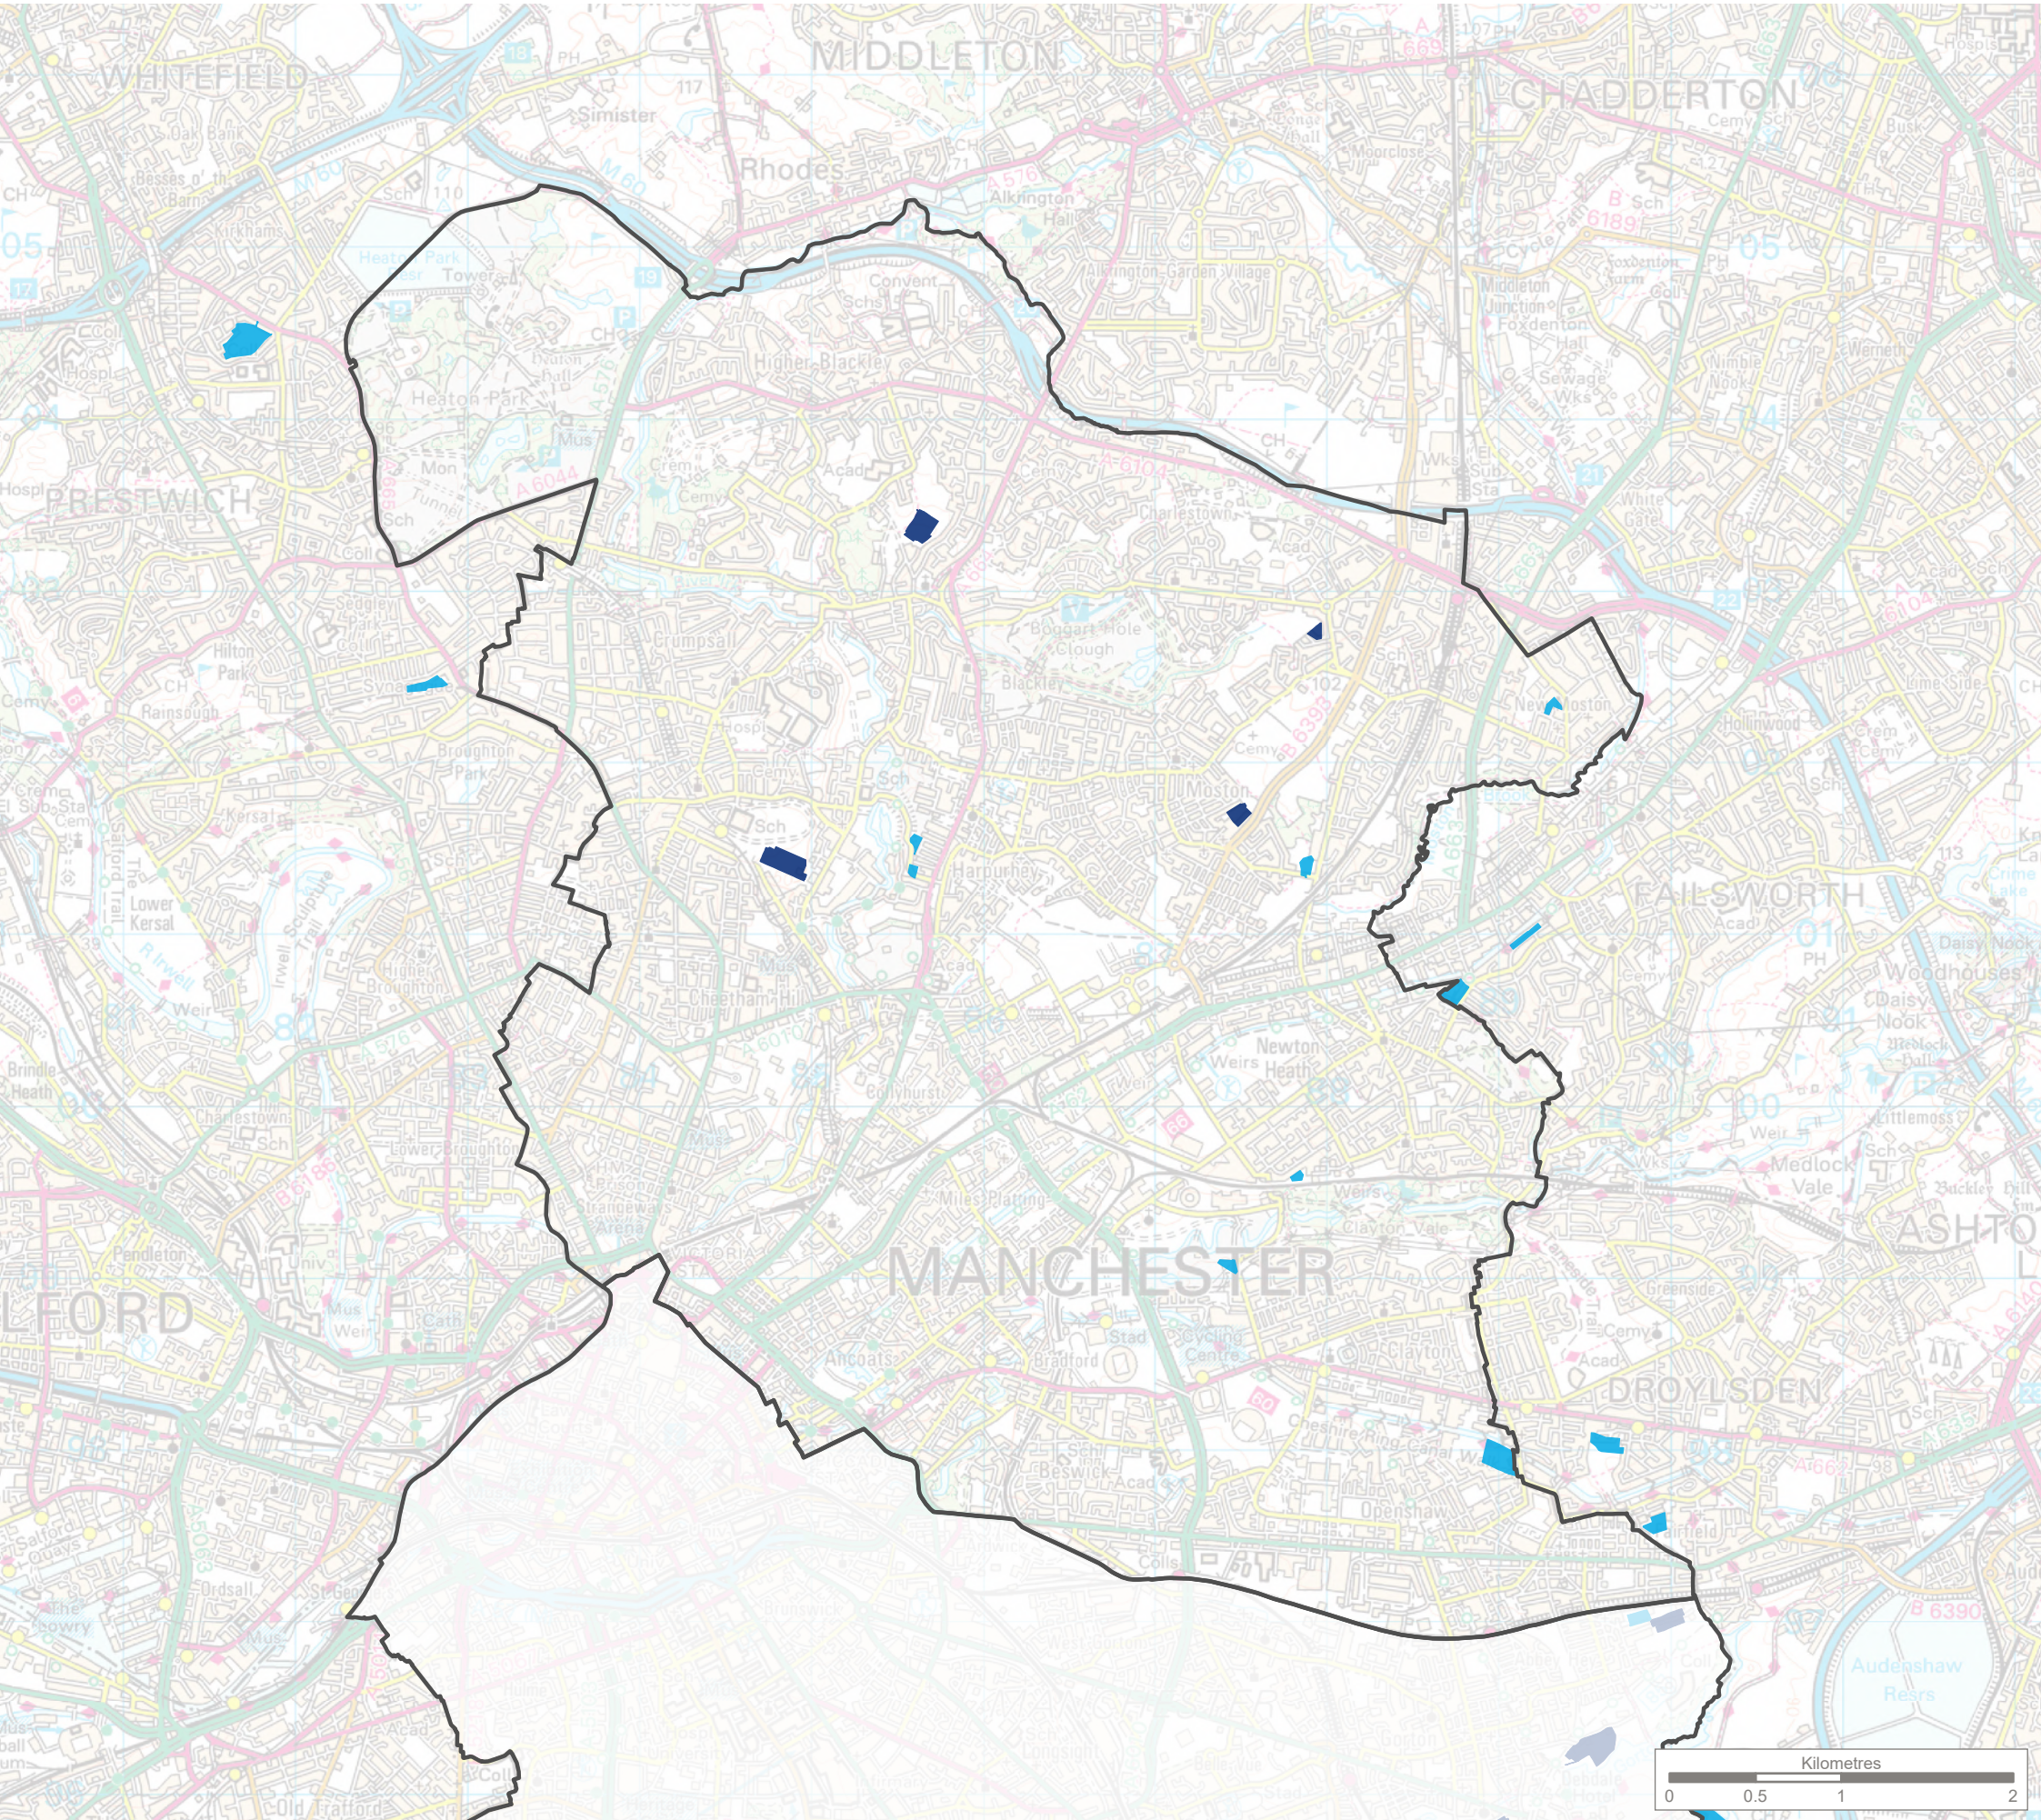

KEY

Manchester City Council boundary

Open Space Typology

Allotments

Allotments with a community group and plot

Note:
Based on Open Space data layer provided by Manchester City Council and updated as part of this Assessment.



Rev	Description	Drawn	Approved	Date

THE ENVIRONMENT PARTNERSHIP


401 Faraday Street, Birchwood Park, Warrington, WA3 6GA
Tel 01925 844004 e-mail tep@tep.uk.com www.tep.uk.com

Project
Manchester Open Space Assessment Review

Title
Open Space Typology - Allotments
North

Drawing Number G10280.01.008.2	Page 2 of 5
-----------------------------------	-------------

Drawn IJ	Checked CW	Approved RM	Scale 1:40,000 @ A3	Date 16/07/2024
-------------	---------------	----------------	------------------------	--------------------

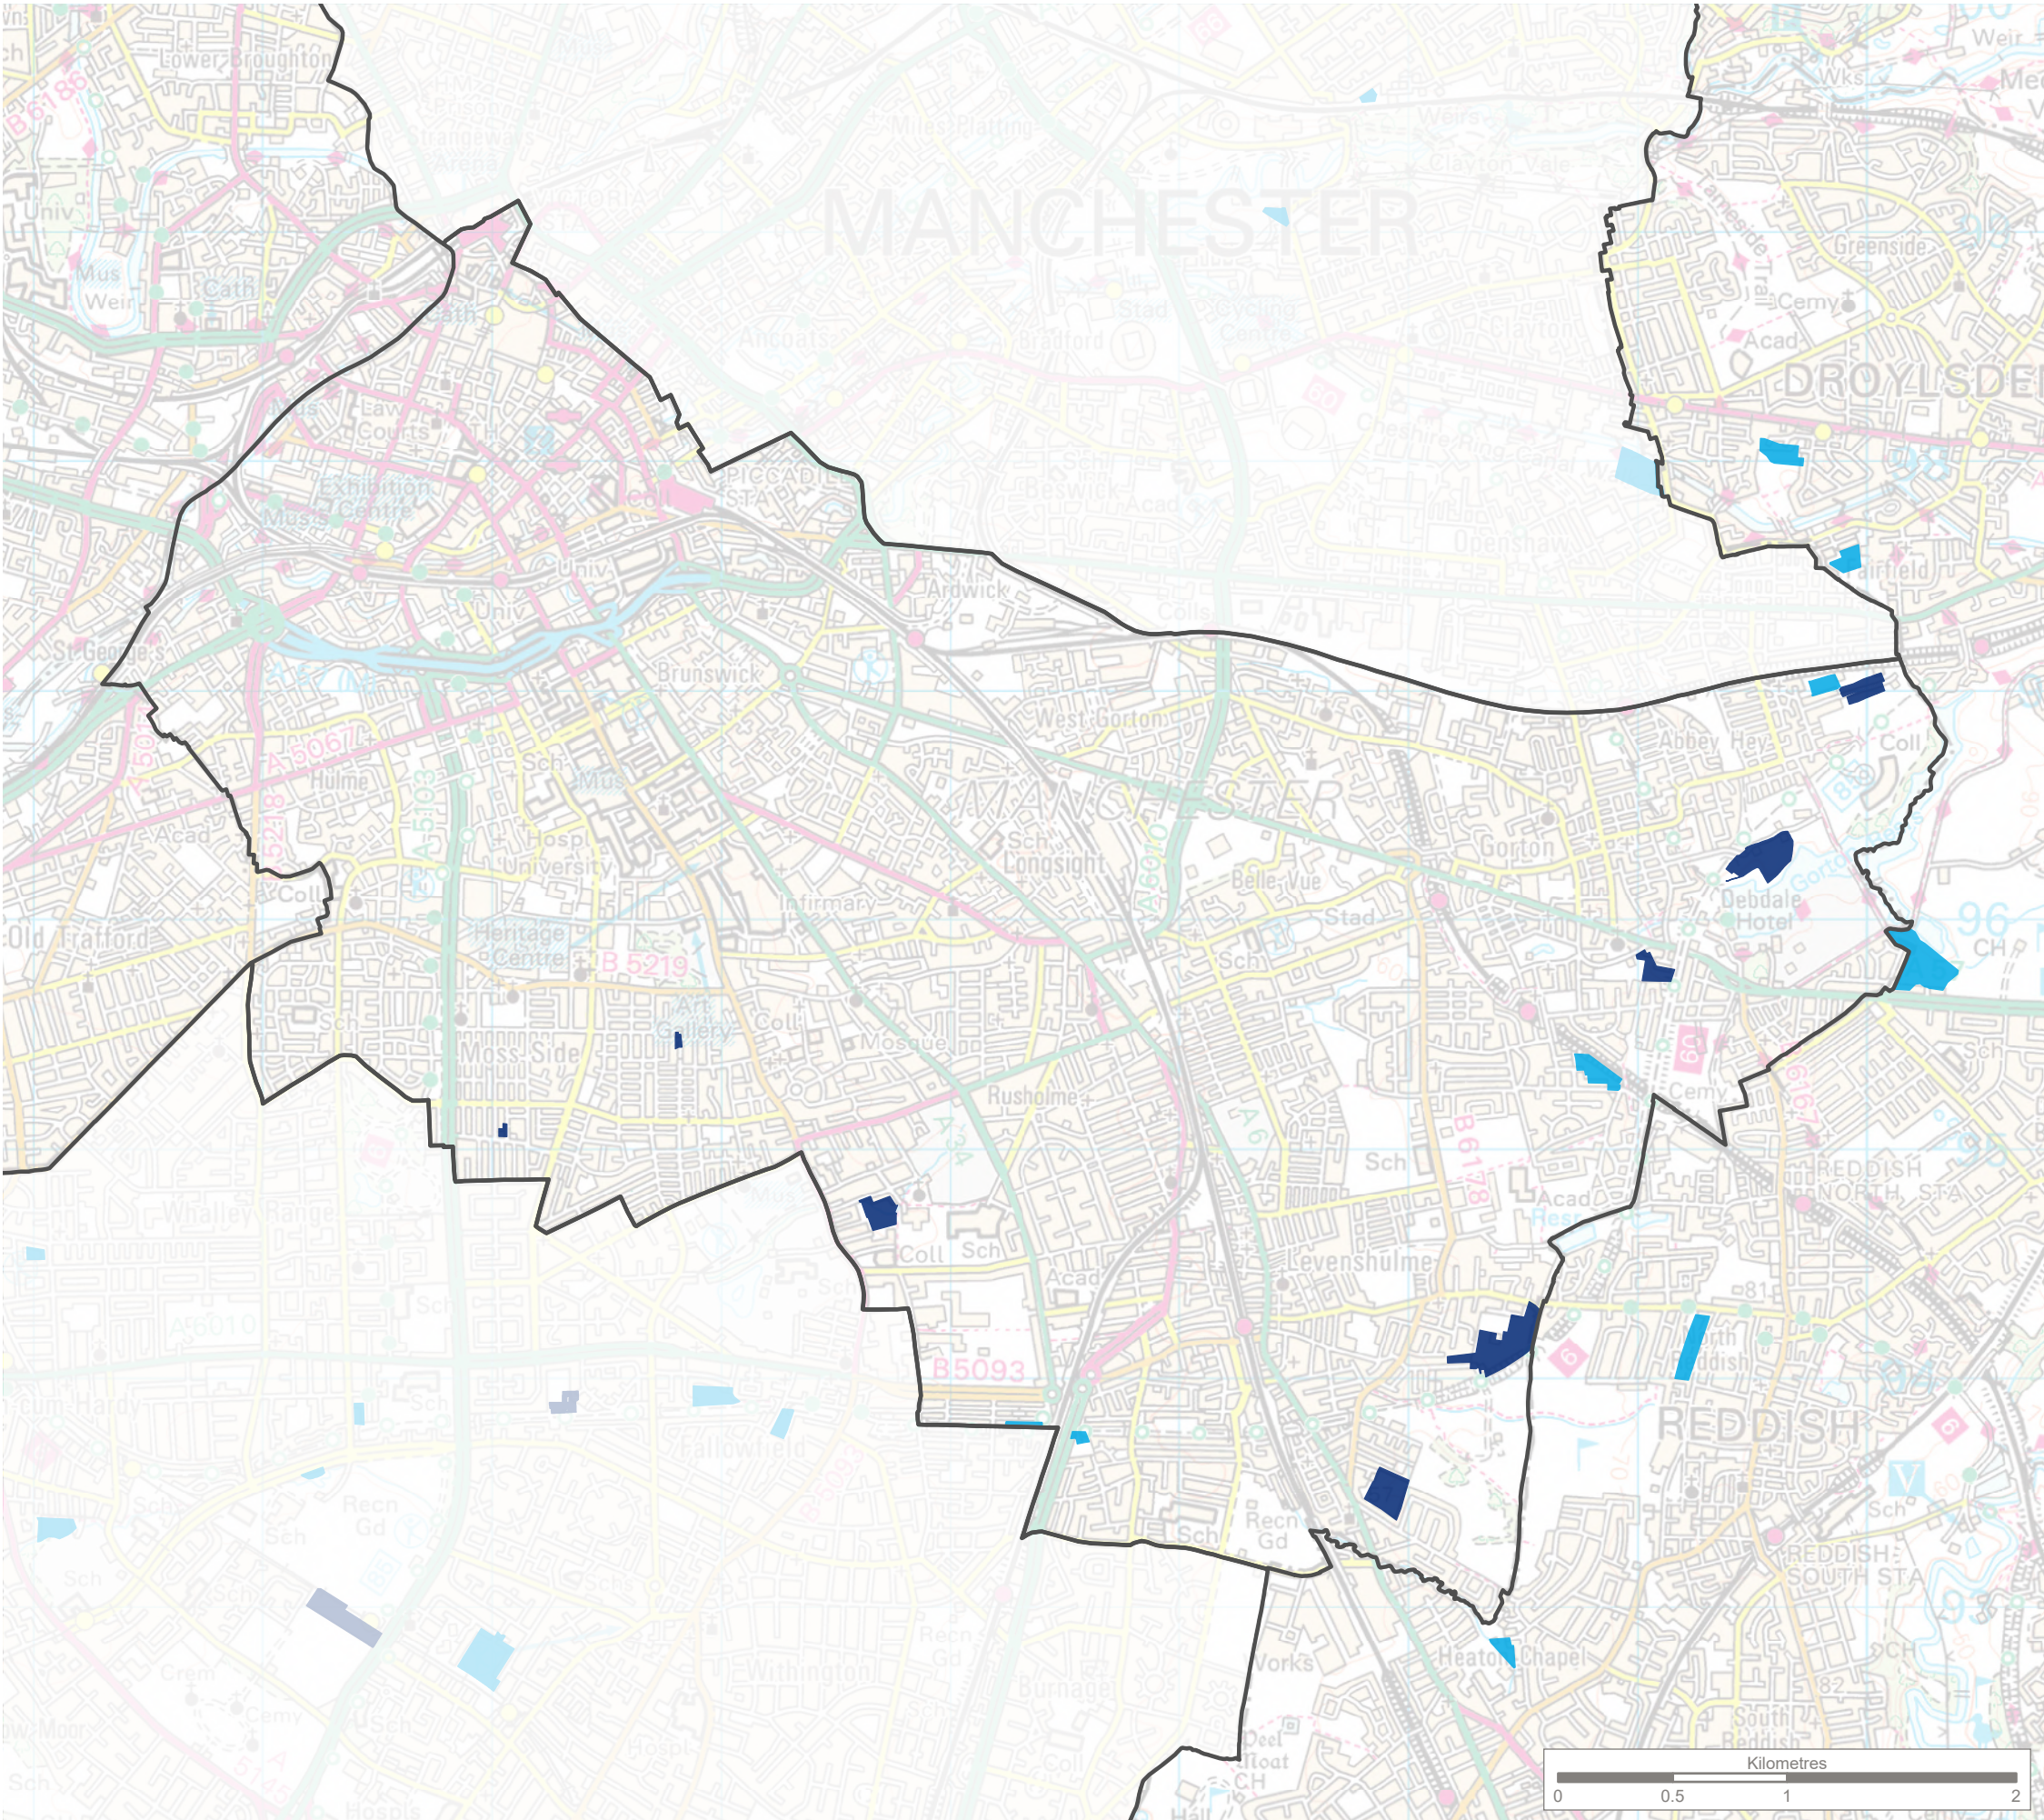

KEY

Manchester City Council boundary

Open Space Typology

Allotments

Allotments with a community group and plot

Note:
Based on Open Space data layer provided by Manchester City Council and updated as part of this Assessment.

Reproduced by permission of Ordnance Survey on behalf of HMSO.
Contains OS data © Crown Copyright and database right 2024. All rights reserved.
Contains data from OS Zoomstack. Ordnance Survey AC0000812035.

Rev	Description	Drawn	Approved	Date


THE ENVIRONMENT PARTNERSHIP

401 Faraday Street, Birchwood Park, Warrington, WA3 6GA
Tel 01925 844004 e-mail tep@tep.uk.com www.tep.uk.com

Project
Manchester Open Space Assessment Review

Title
Open Space Typology - Allotments
Central

Drawing Number G10280.01.008.3				Page 3 of 5
Drawn IJ	Checked CW	Approved RM	Scale 1:30,000 @ A3	Date 16/07/2024

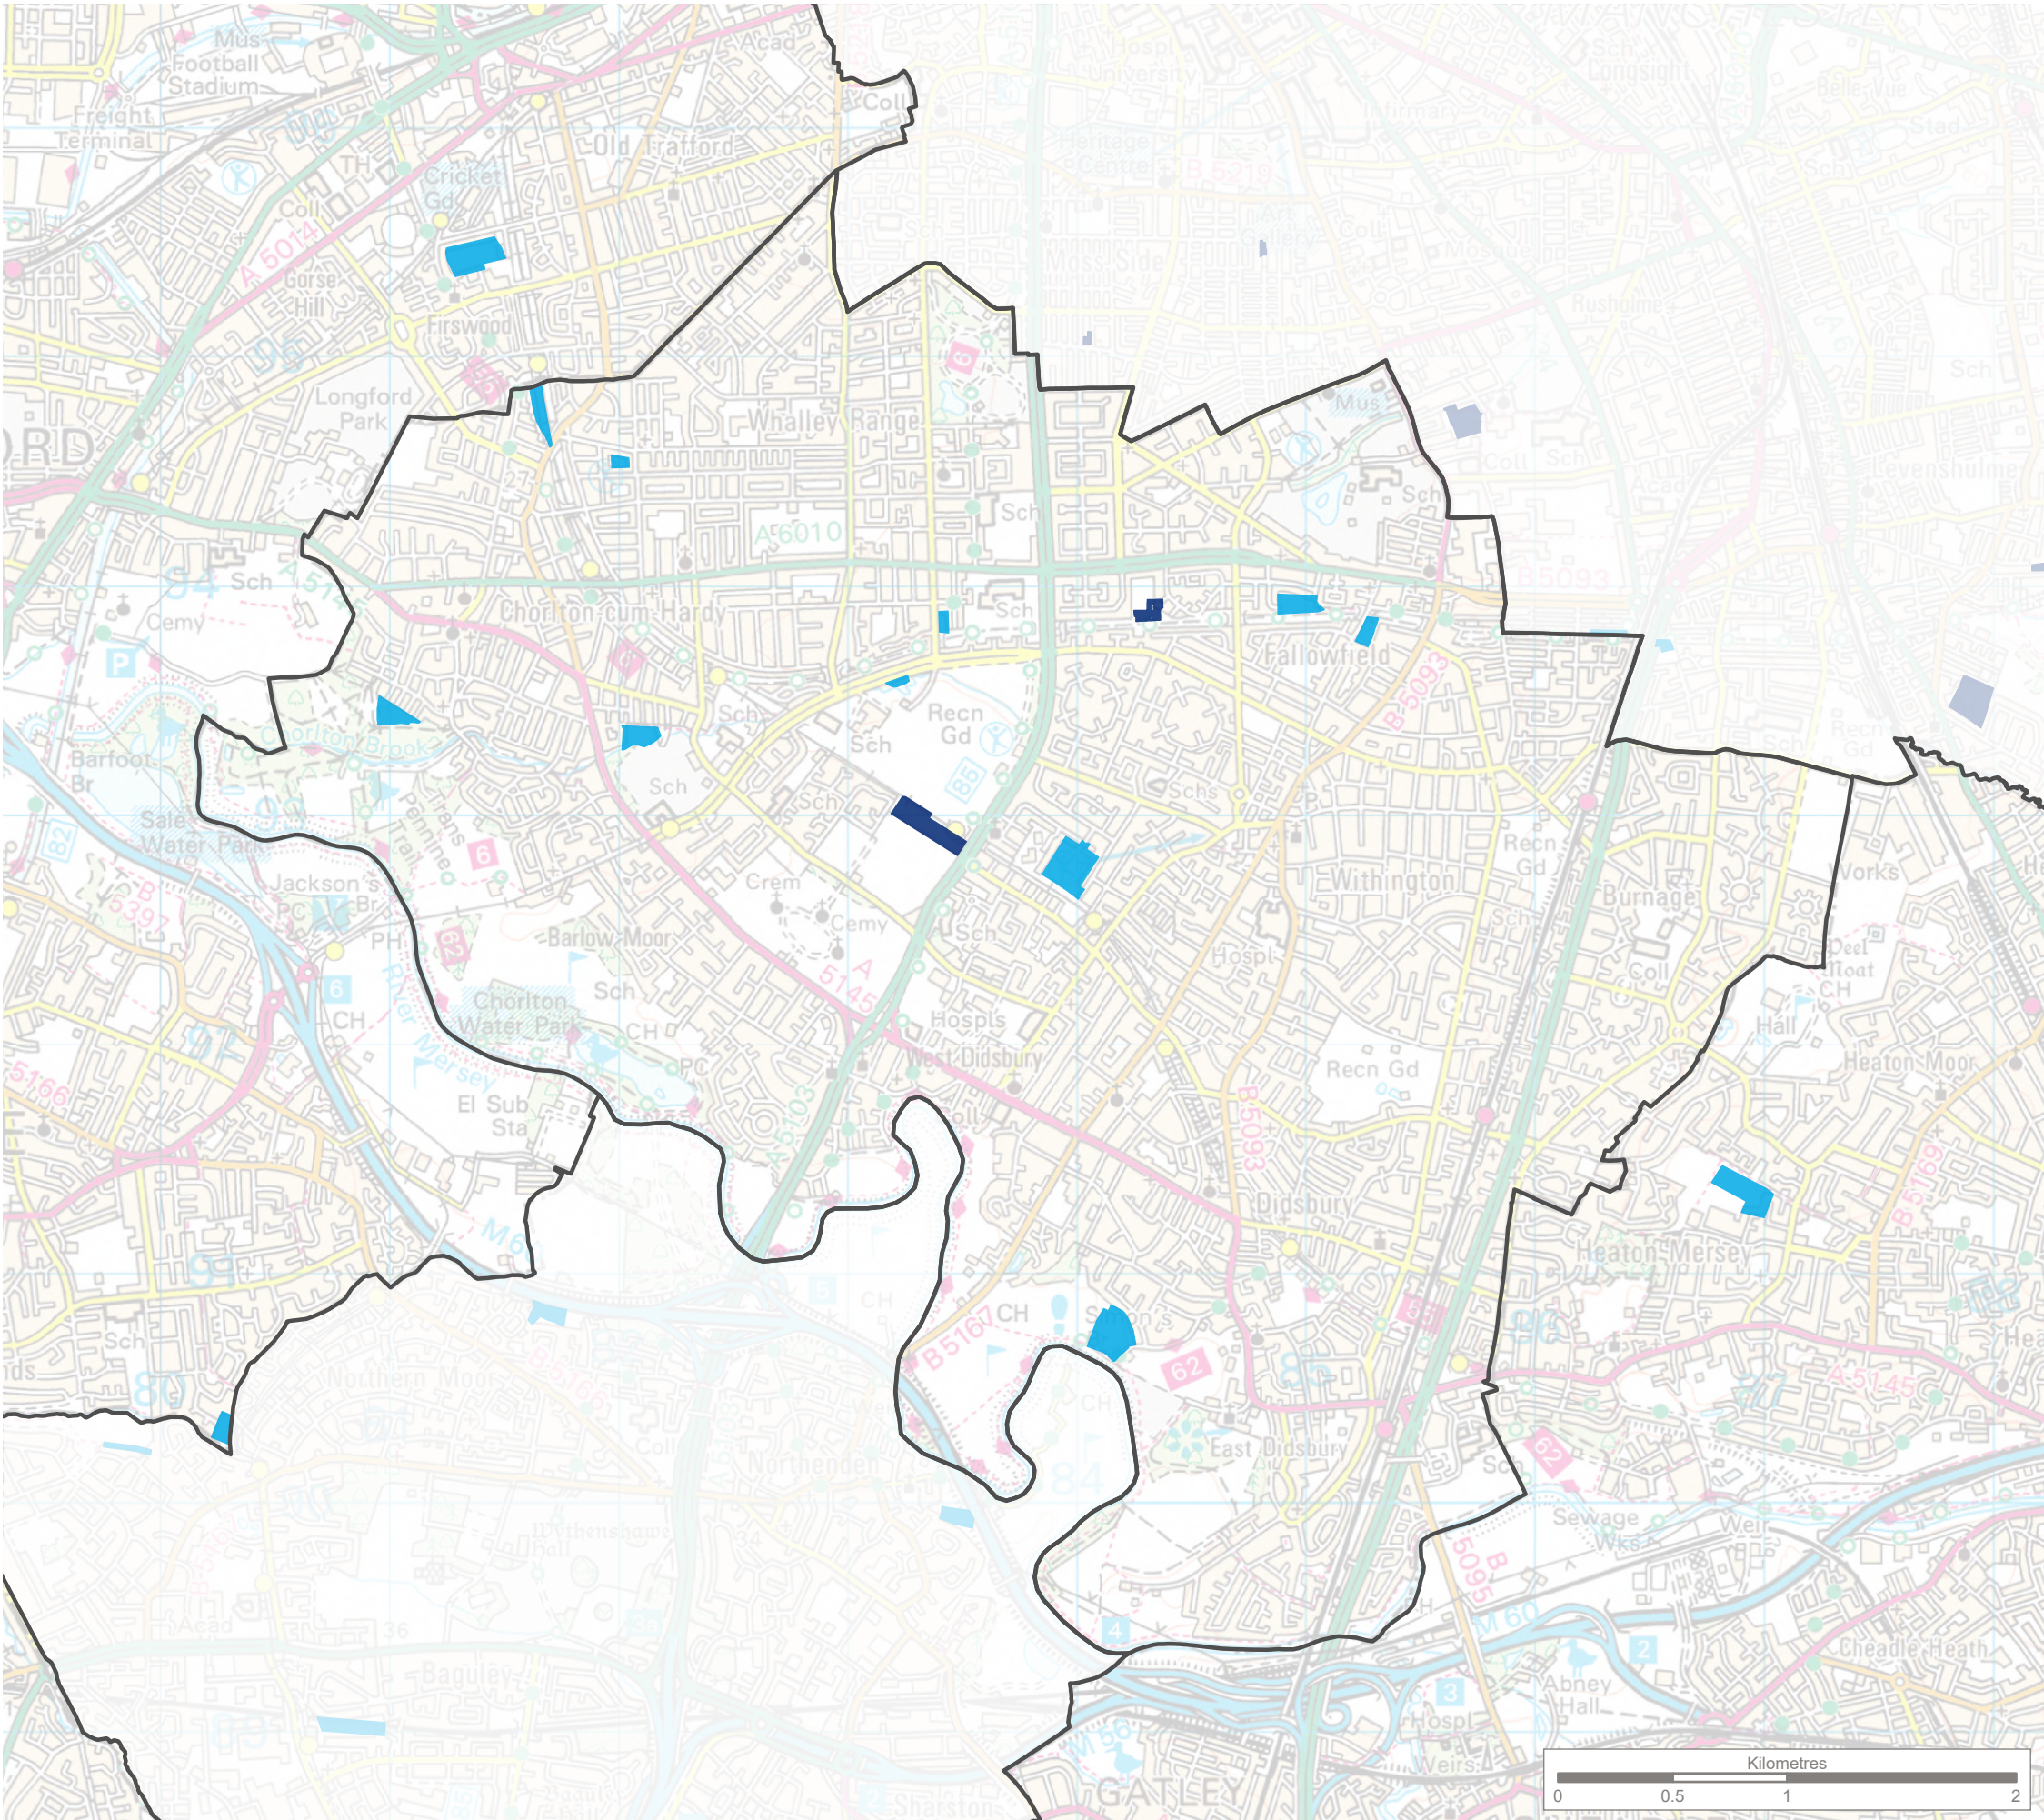

KEY

Manchester City Council boundary

Open Space Typology

Allotments

Allotments with a community group and plot

Note:
Based on Open Space data layer provided by Manchester City Council and updated as part of this Assessment.



Rev	Description	Drawn	Approved	Date

THE ENVIRONMENT PARTNERSHIP


401 Faraday Street, Birchwood Park, Warrington, WA3 6GA
Tel 01925 844004 e-mail tep@tep.uk.com www.tep.uk.com

Project
Manchester Open Space Assessment Review

Title
Open Space Typology - Allotments
South

Drawing Number G10280.01.008.4	Page 4 of 5
-----------------------------------	-------------

Drawn	Checked	Approved	Scale	Date
IJ	CW	RM	1:30,000 @ A3	16/07/2024

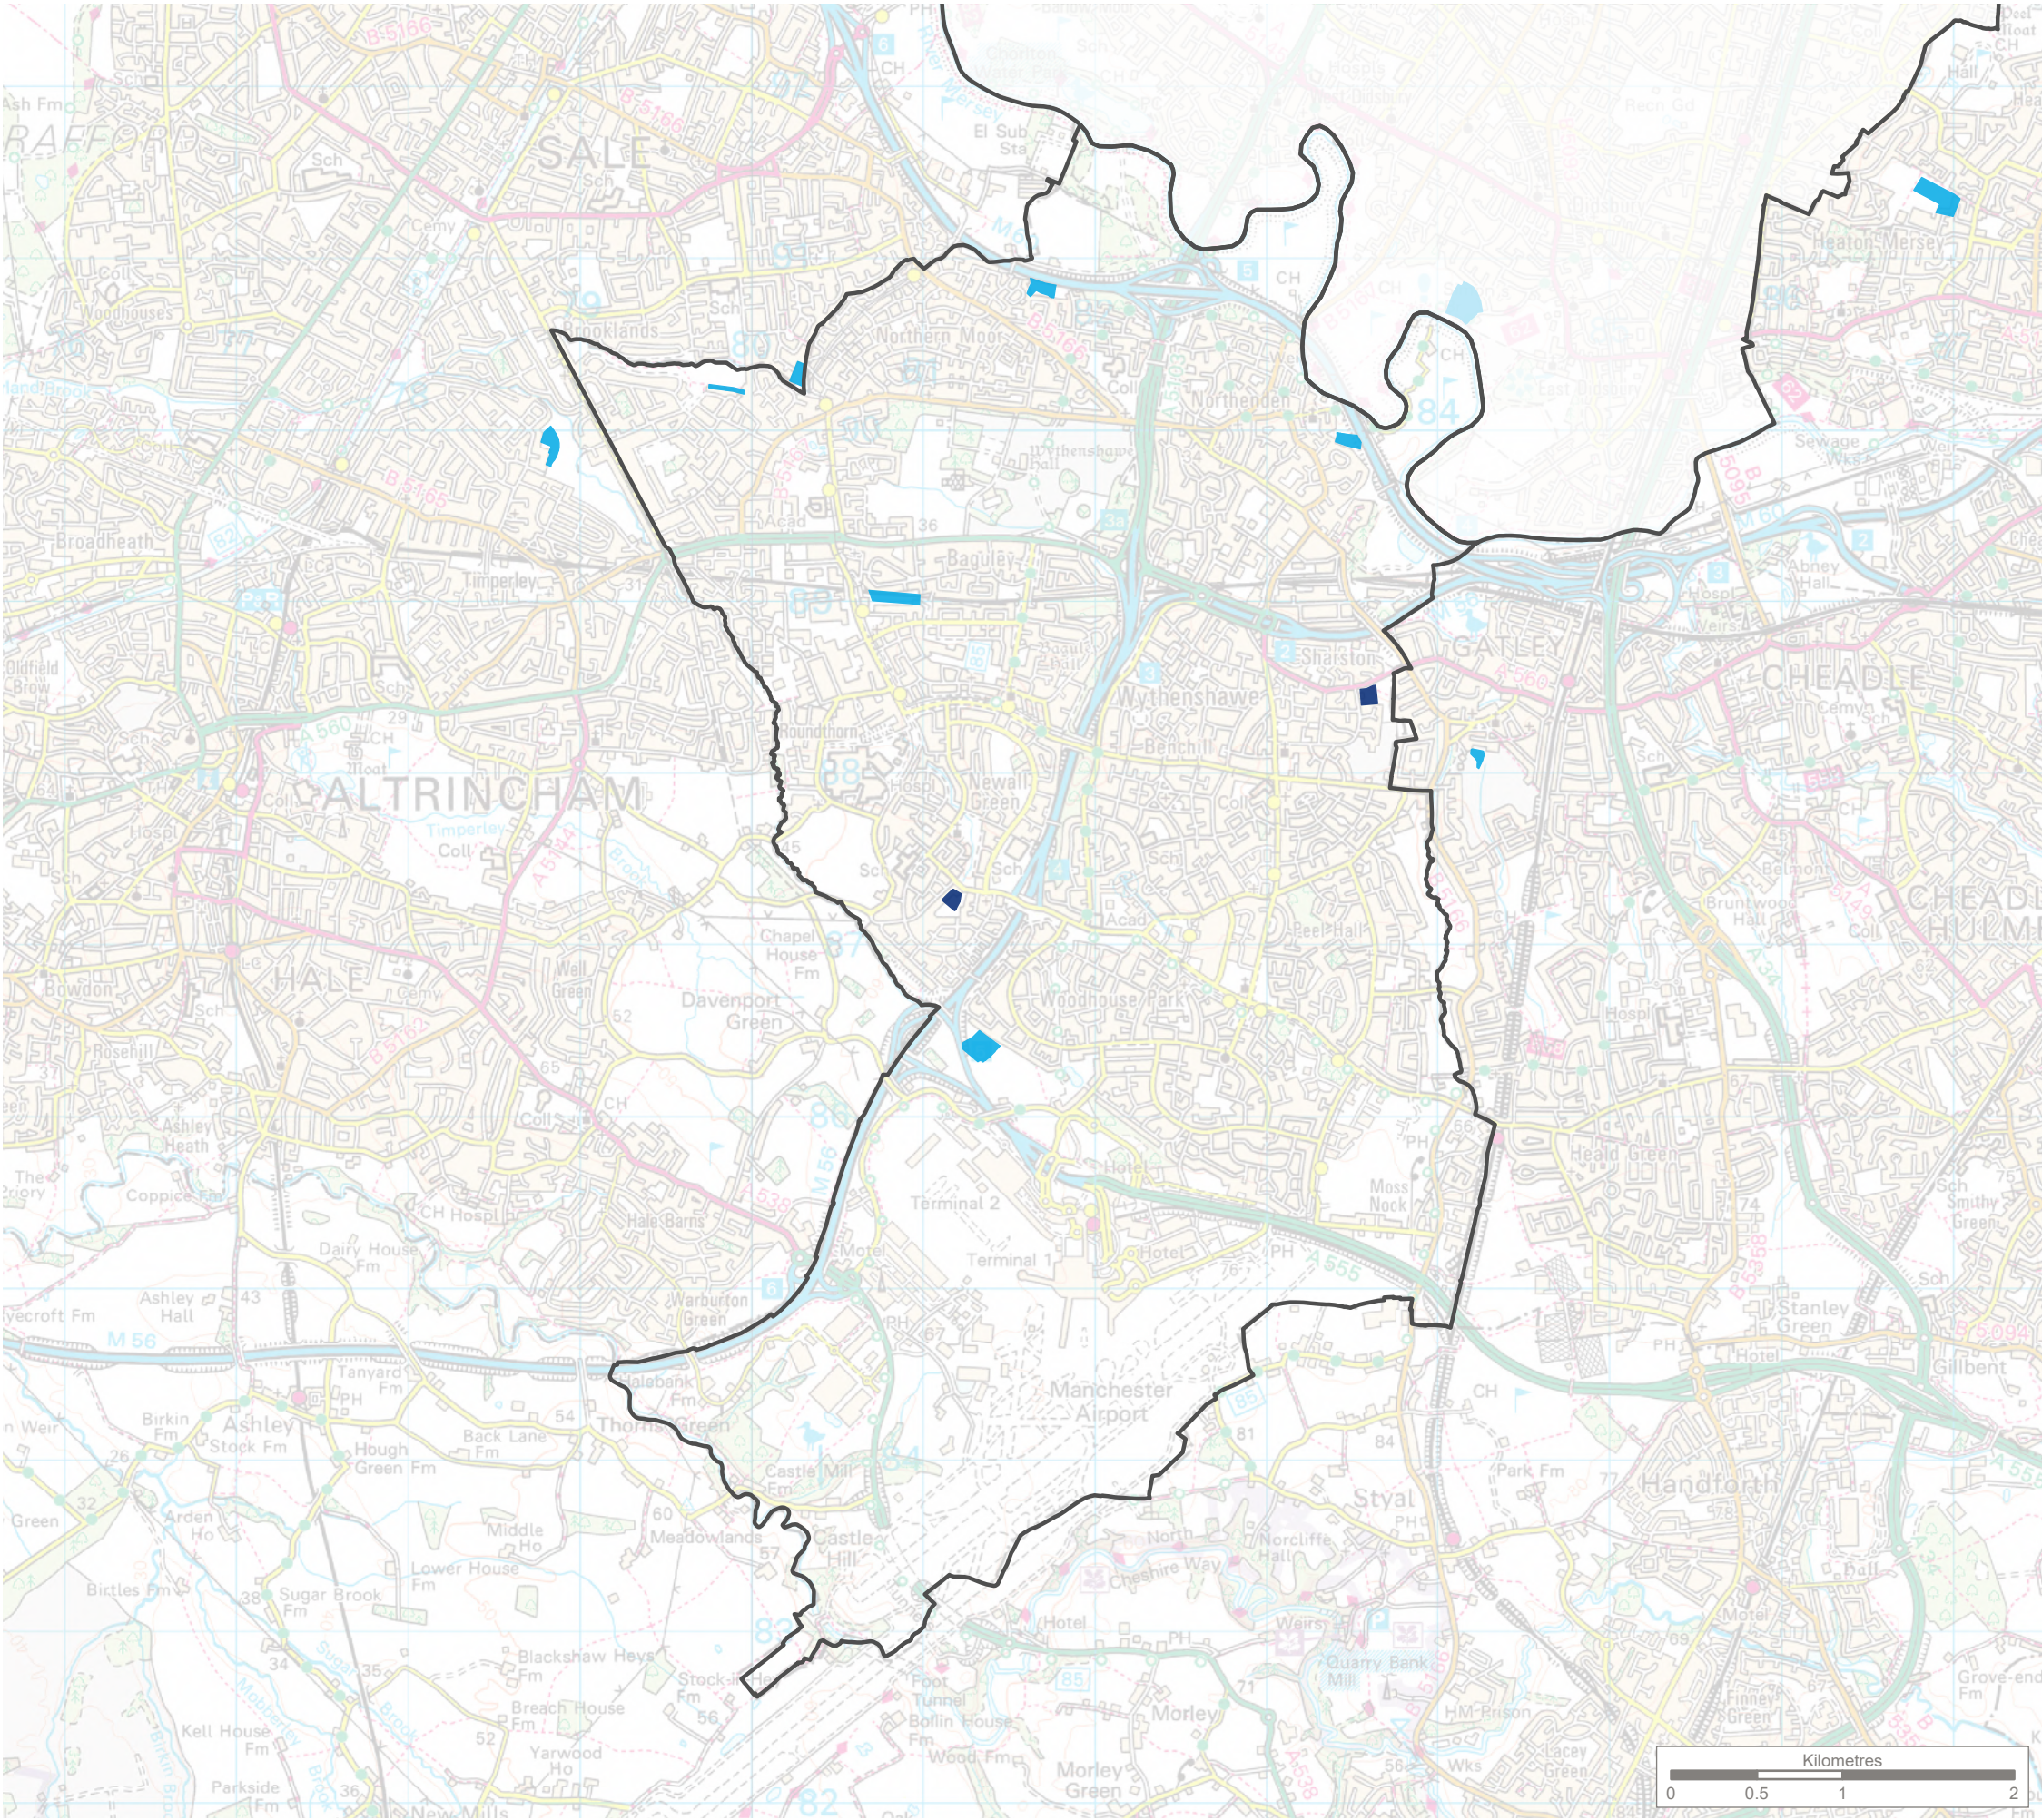

KEY

Manchester City Council boundary

Open Space Typology

Allotments

Allotments with a community group and plot

Note:
Based on Open Space data layer provided by Manchester City Council and updated as part of this Assessment.

Reproduced by permission of Ordnance Survey on behalf of HMSO.
Contains OS data © Crown Copyright and database right 2024. All rights reserved.
Contains data from OS Zoomstack. Ordnance Survey AC0000812035.

Rev	Description	Drawn	Approved	Date

THE ENVIRONMENT PARTNERSHIP

401 Faraday Street, Birchwood Park, Warrington, WA3 6GA
Tel 01925 844004 e-mail tep@tep.uk.com www.tep.uk.com

Project
Manchester Open Space Assessment Review

Title
Open Space Typology - Allotments
Wythenshawe

Drawing Number
G10280.01.008.5

Page 5 of 5

Drawn	Checked	Approved	Scale	Date
IJ	CW	RM	1:40,000 @ A3	16/07/2024