


Northeast Gateway Phase 2 Designs

This plan shows the changes to take place at the Rochdale Road/ Thompson Street/ Ludgate Hill/ Gould Street junction

- Construction of new footways and traffic island on Rochdale Road
- New controlled pedestrian crossing on Thompson Street east of Cross Keys Street
- A CYCLOPS style cycle and pedestrian junction at Thompson Street/ Rochdale Road/ Ludgate Hill
- New uncontrolled crossing points on side streets of Rochdale Road and Thompson Street
- New segregated cycleways on Rochdale Road and Thompson Street
- Relocated bus stops on Rochdale Road, south of Bendix Street and north of Clive Street
- Relocated bus stops on Thompson Street, opposite Mason Street
- New signalised crossing at the junction of Rochdale Road and Gould Street
- Removal of parking on Thompson Street
- New signalised junction at Rochdale Road and Gould Street
- Closure of Ludgate Hill to motorised vehicles

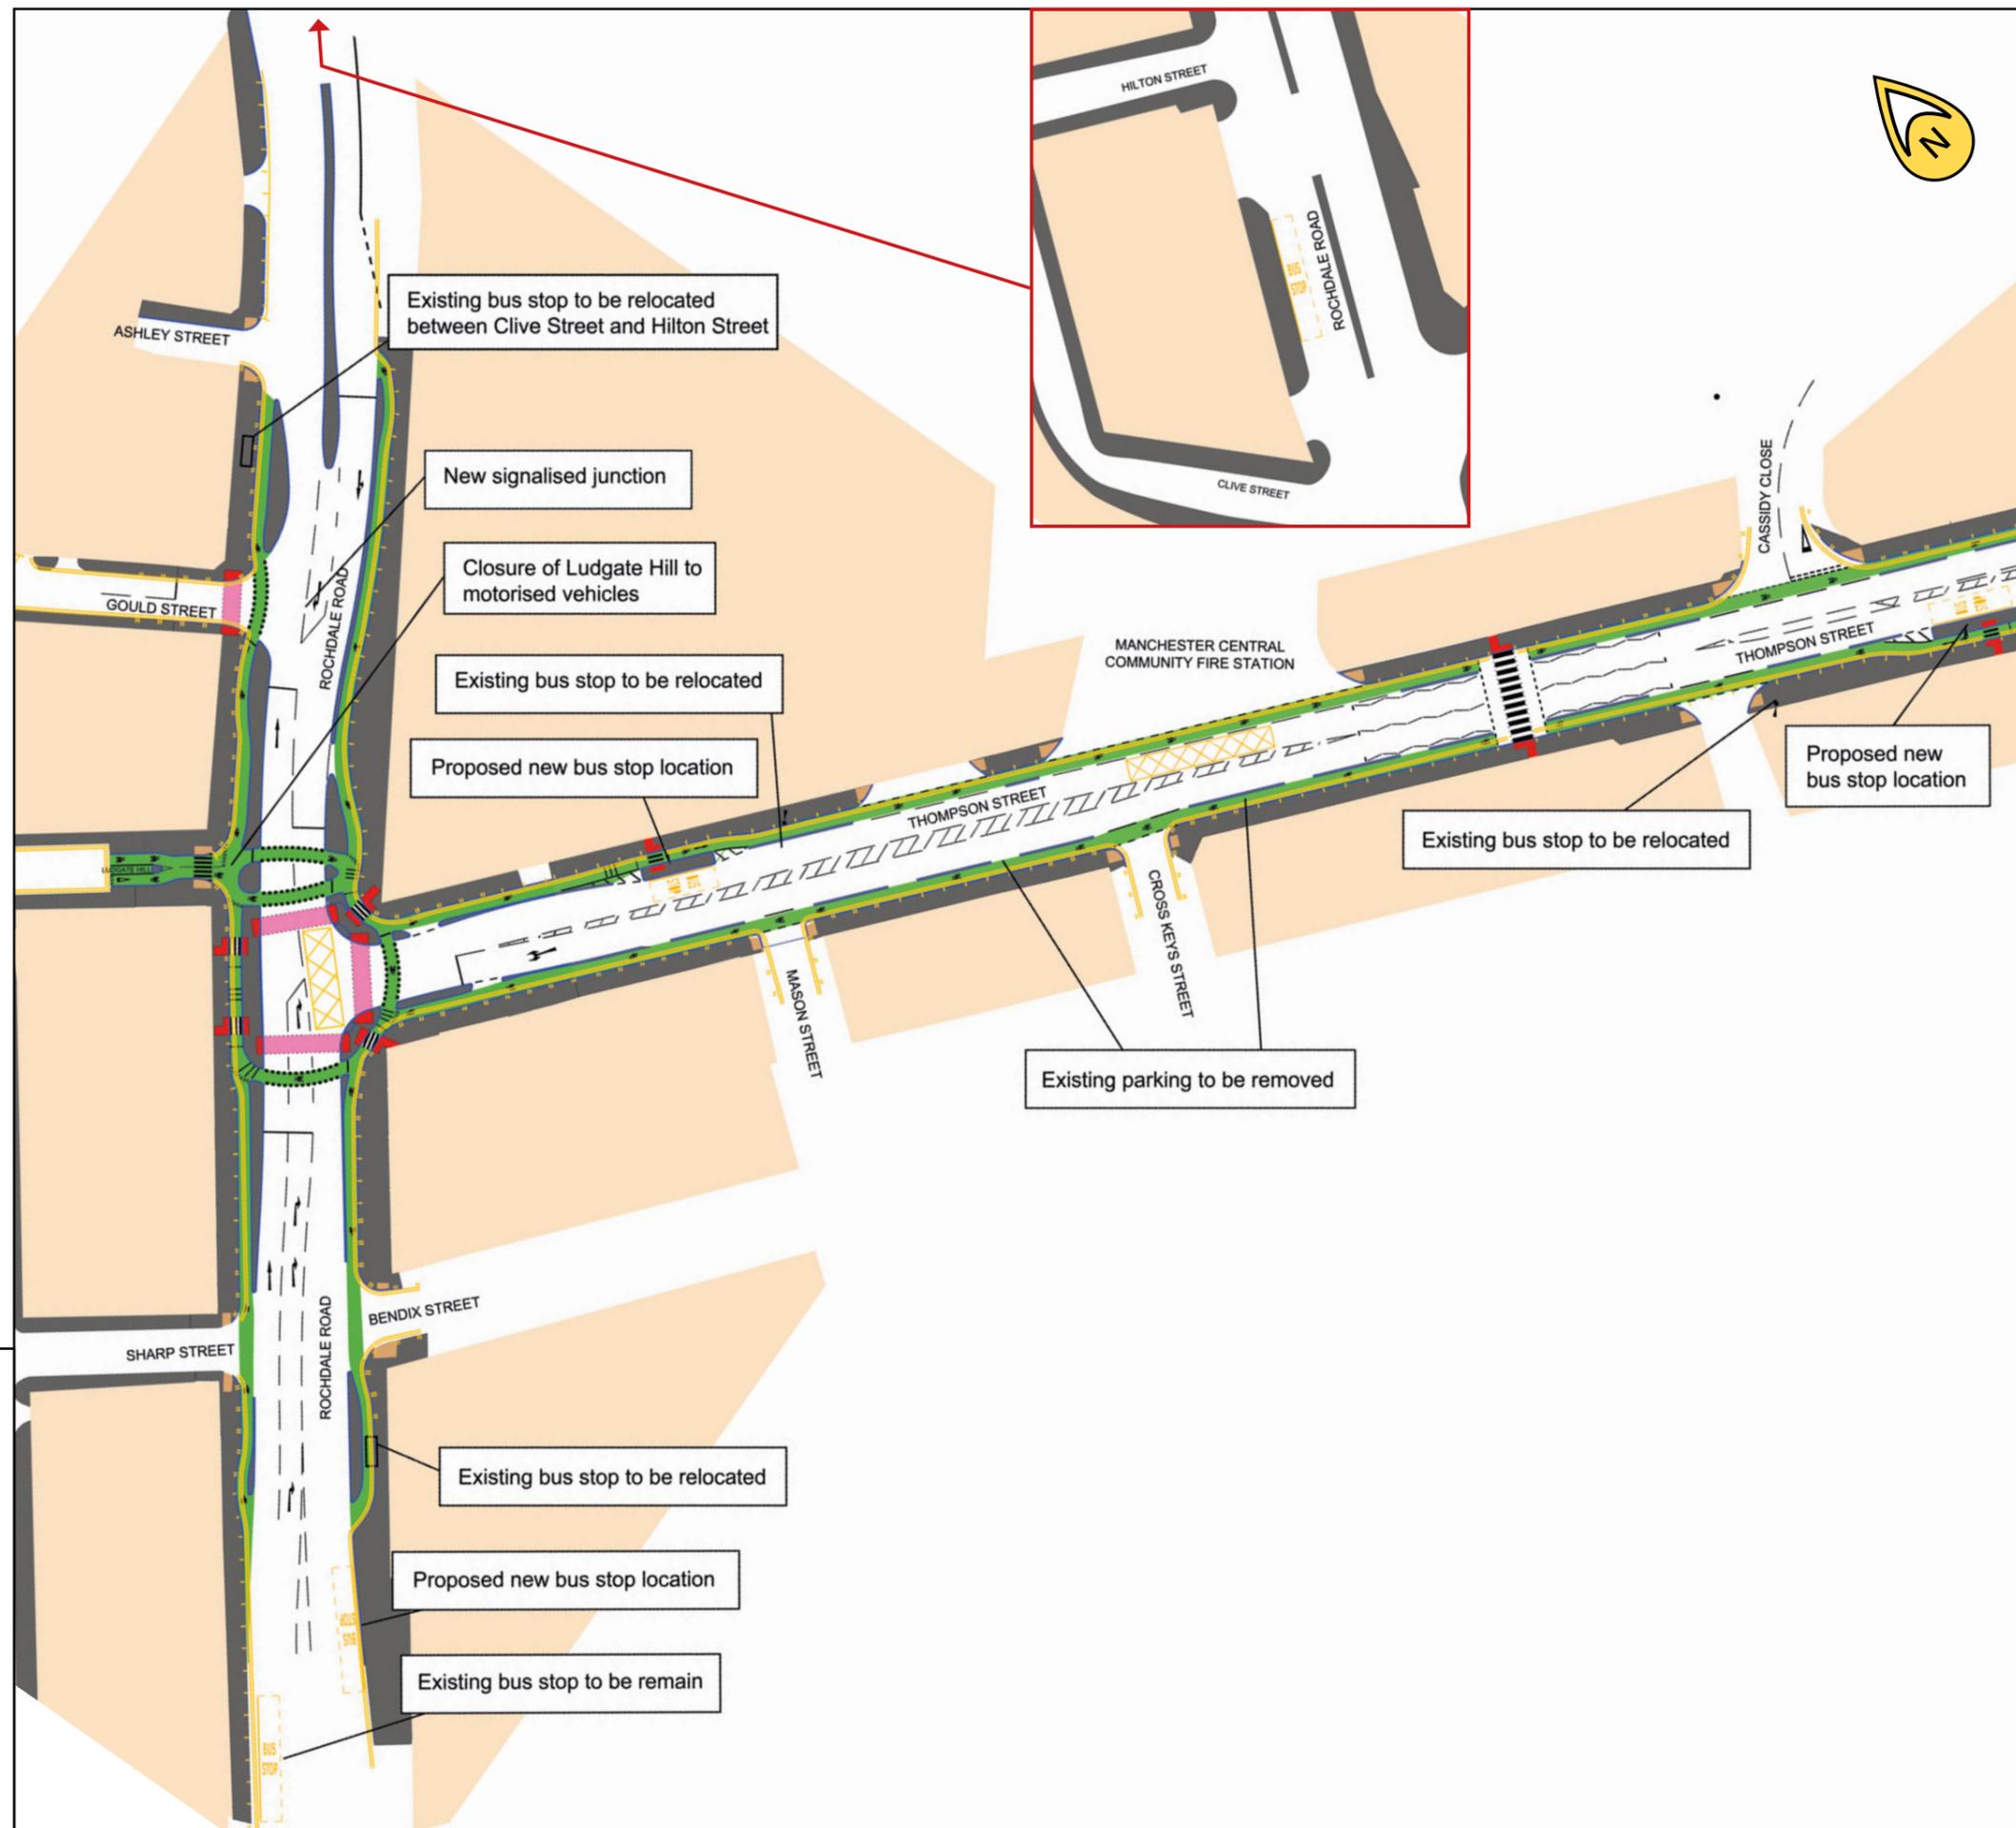


Key	
	Proposed kerb line
	Footway construction
	Proposed cycle lane
	Uncontrolled crossing
	Controlled crossing
	Tactile Paving
	Single yellow Lines
	Double yellow Lines
	No-loading restrictions

Northeast Gateway Phase 2 Designs

This plan shows the changes to take place at Oldham Road, Thompson Street, Sherratt Street junction

- Construction of new footways and traffic islands on Oldham Road near to Thompson Street
- A CYCLOPS style cycle and pedestrian junction at Oldham Road, Thompson Street and Sherratt Street
- New controlled pedestrian crossing on Thompson Street, east of Cross Keys Street
- New uncontrolled crossing points at side roads along Thompson Street
- New segregated cycleways on Oldham Road, Thompson Street and Sherratt Street
- Relocated bus stop on Thompson Street near to the junction with Oldham Road

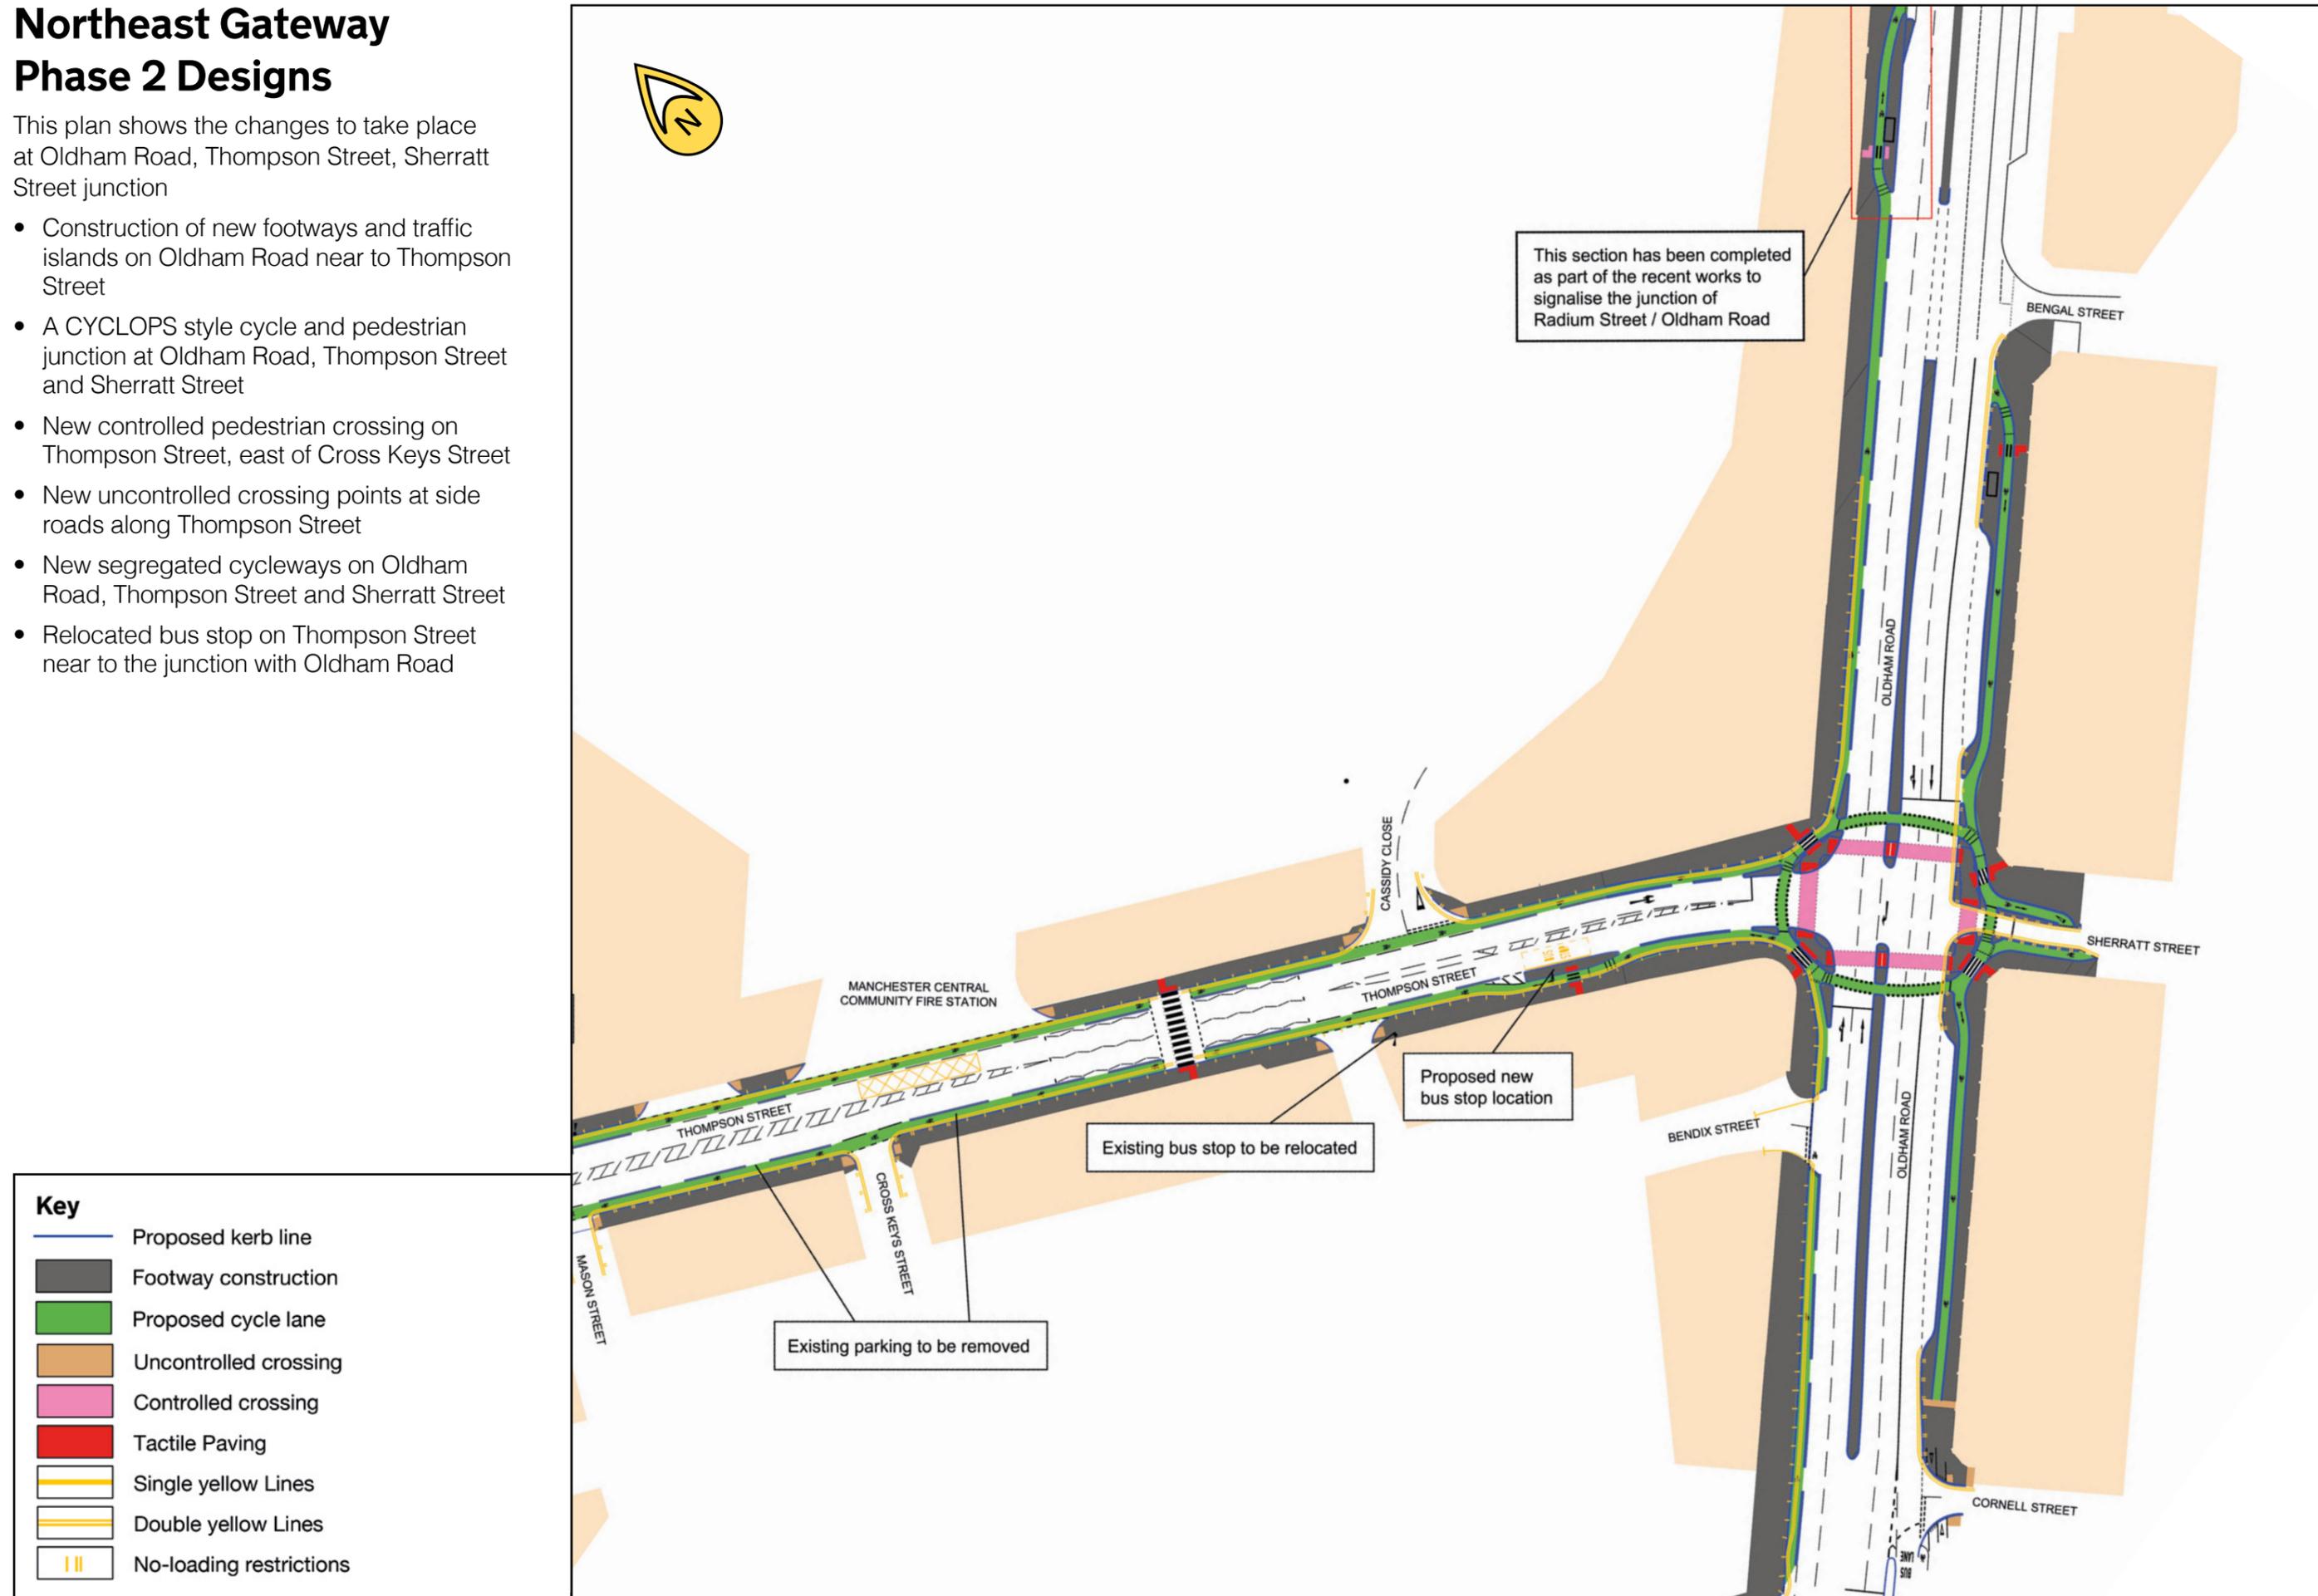

Key	
	Proposed kerb line
	Footway construction
	Proposed cycle lane
	Uncontrolled crossing
	Controlled crossing
	Tactile Paving
	Single yellow Lines
	Double yellow Lines
	No-loading restrictions