


# Bridge Street and John Dalton Street improvements

(John Dalton Street – from St James's Square to start of Princess Street)

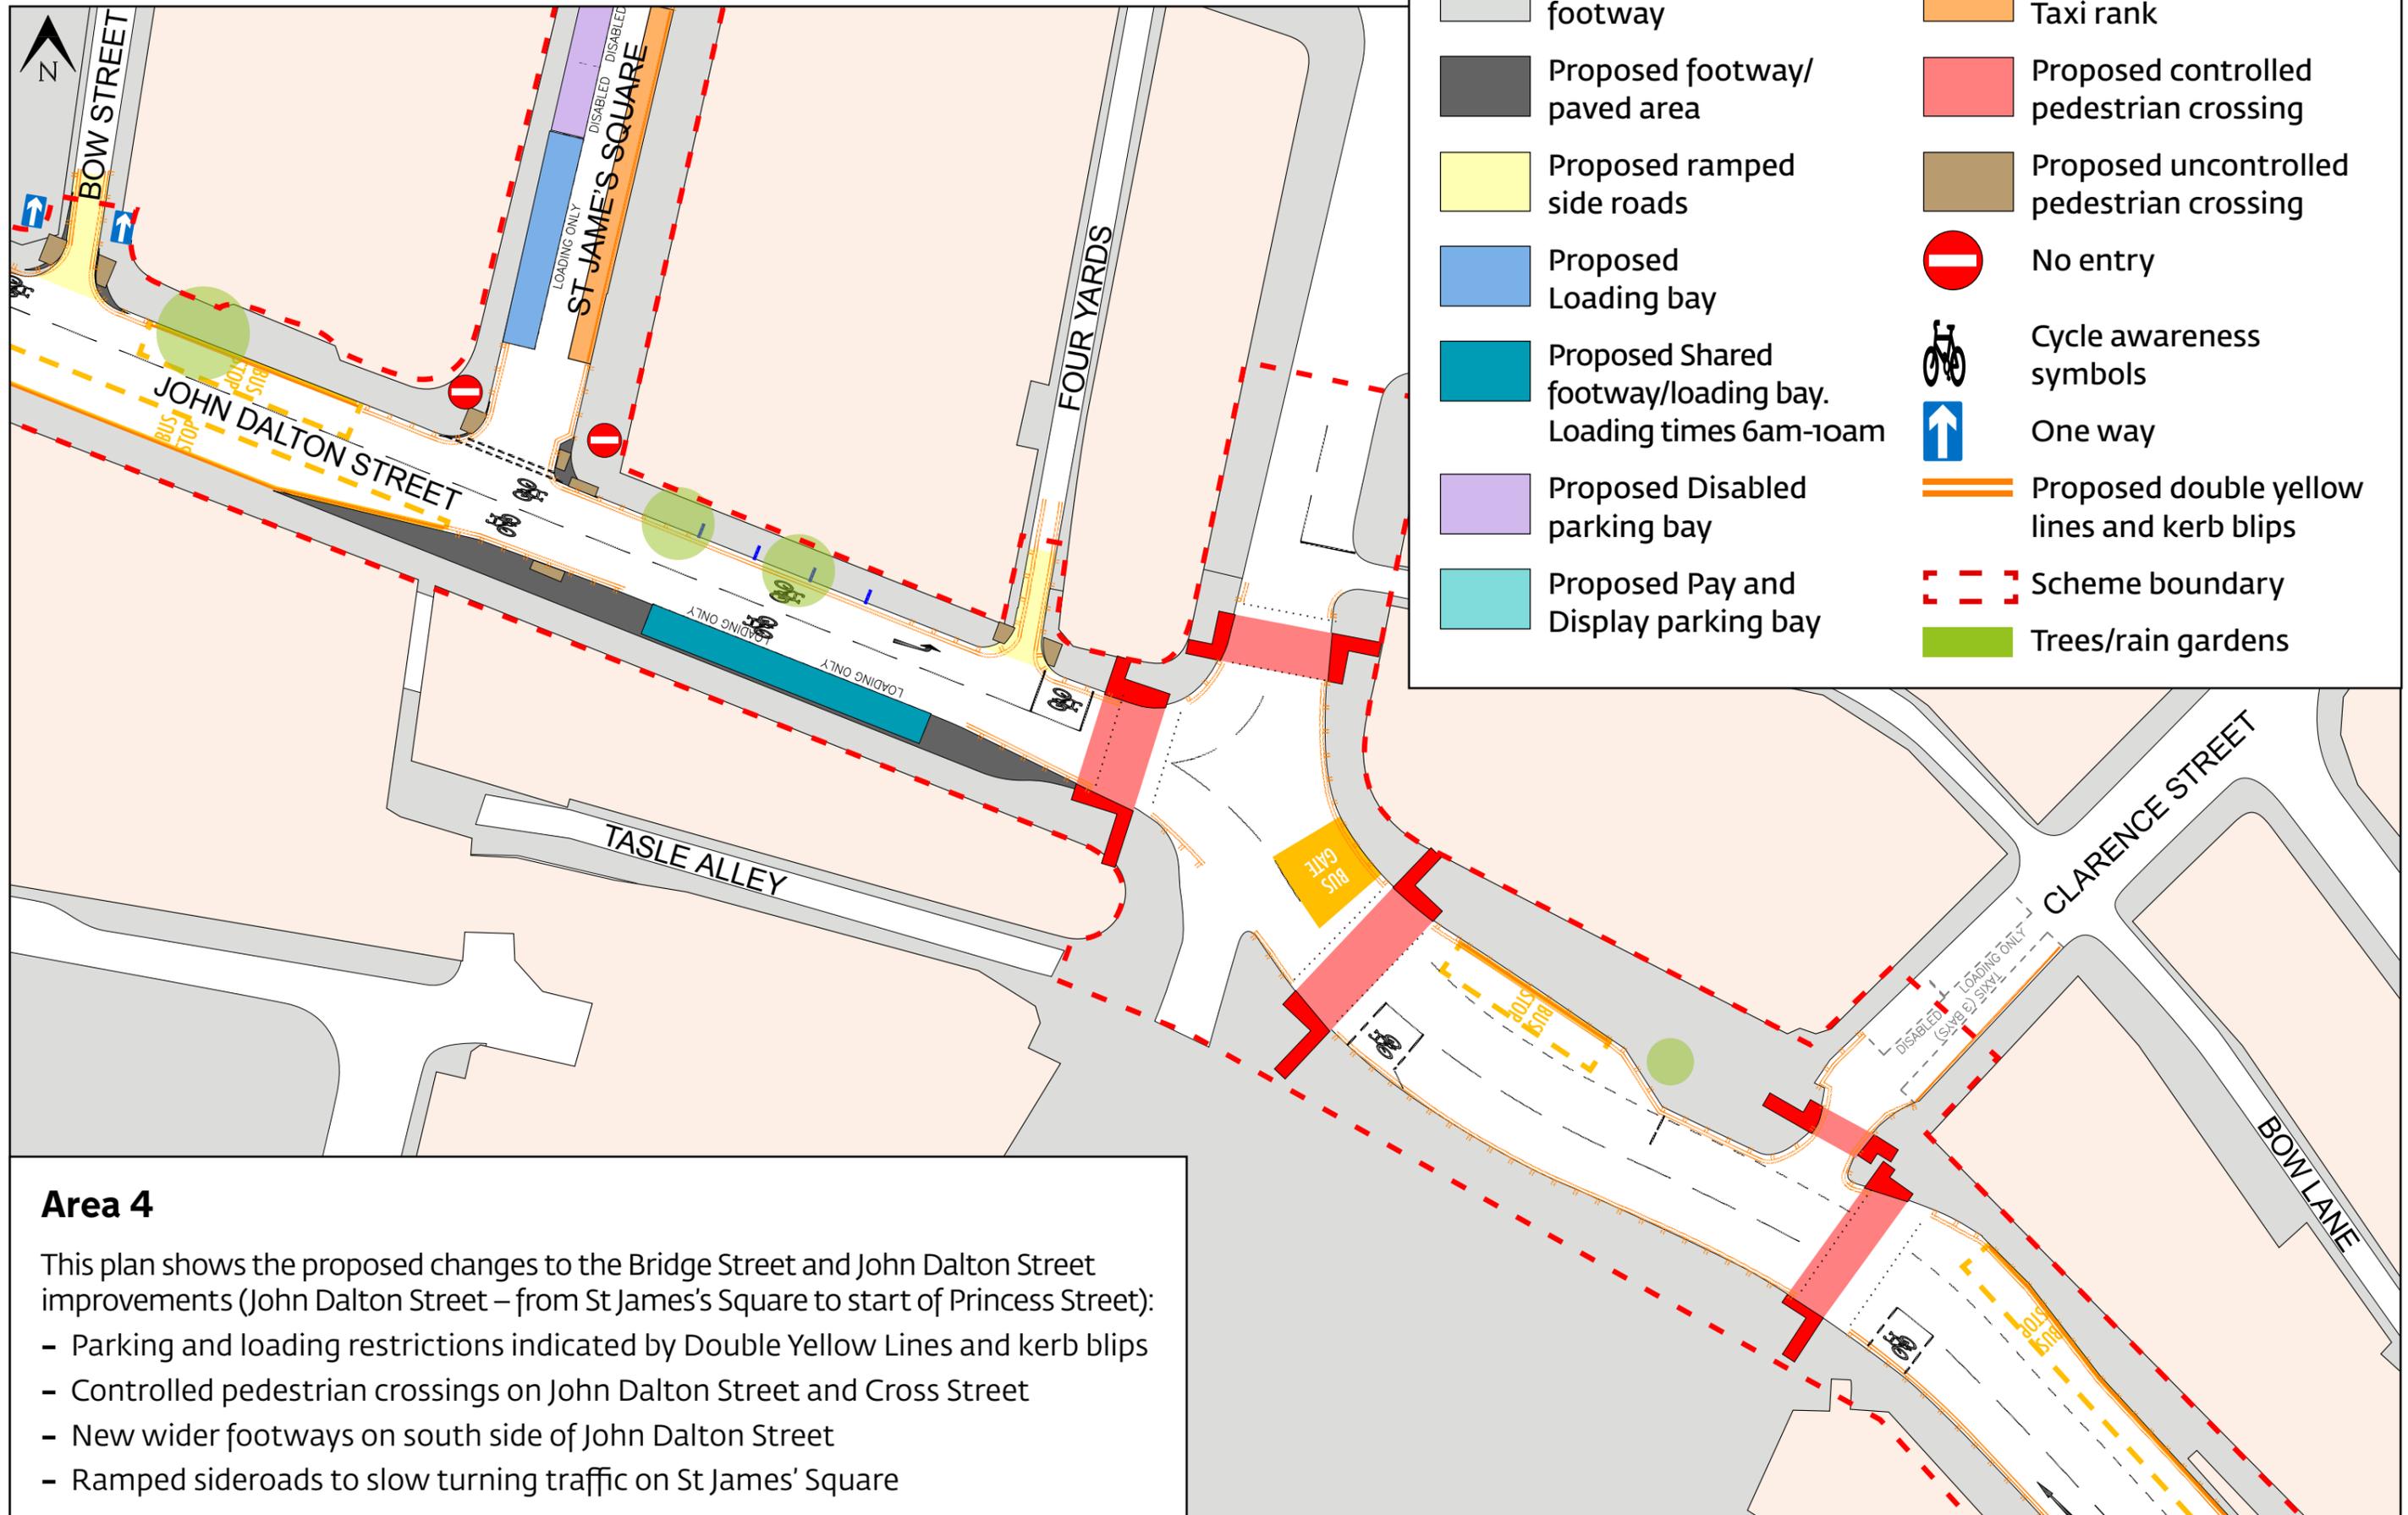

## Area 4

This plan shows the proposed changes to the Bridge Street and John Dalton Street improvements (John Dalton Street – from St James's Square to start of Princess Street):

- Parking and loading restrictions indicated by Double Yellow Lines and kerb blips
- Controlled pedestrian crossings on John Dalton Street and Cross Street
- New wider footways on south side of John Dalton Street
- Ramped sideroads to slow turning traffic on St James' Square