


# Bridge Street and John Dalton Street improvements (Bridge Street West – from River Irwell to Dolefield)

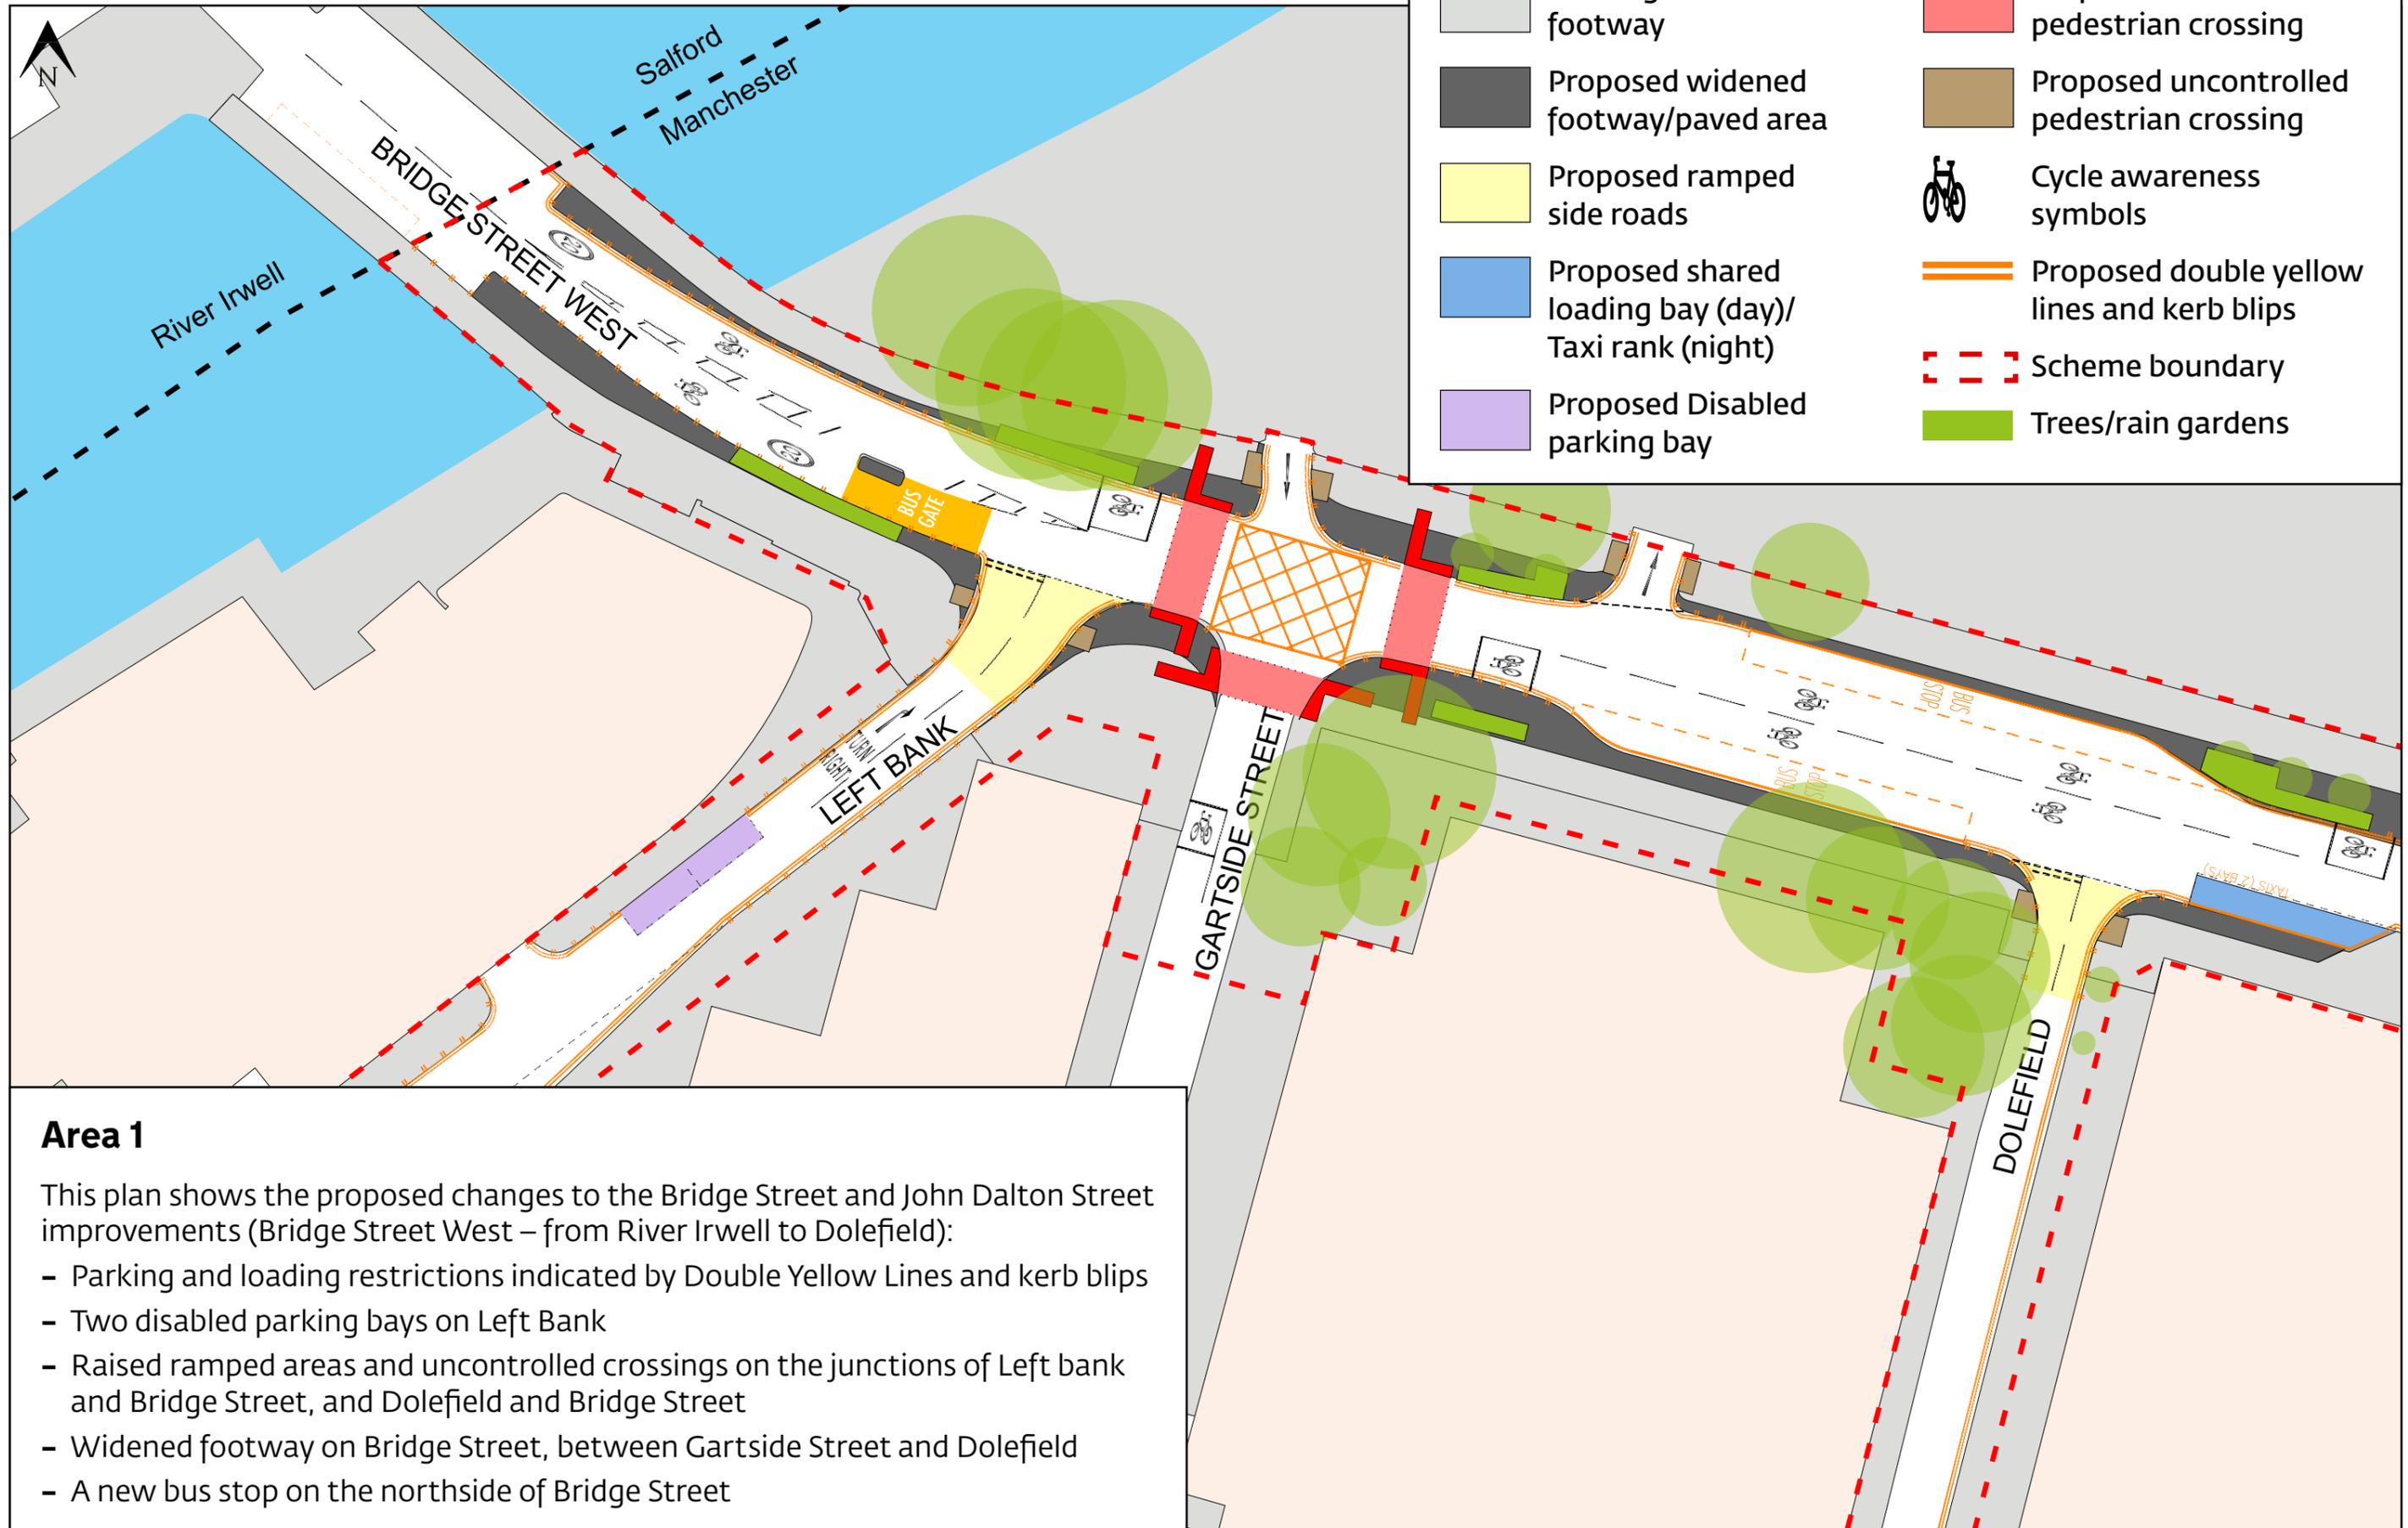

## Area 1

This plan shows the proposed changes to the Bridge Street and John Dalton Street improvements (Bridge Street West – from River Irwell to Dolefield):

- Parking and loading restrictions indicated by Double Yellow Lines and kerb blips
- Two disabled parking bays on Left Bank
- Raised ramped areas and uncontrolled crossings on the junctions of Left bank and Bridge Street, and Dolefield and Bridge Street
- Widened footway on Bridge Street, between Gartside Street and Dolefield
- A new bus stop on the northside of Bridge Street