


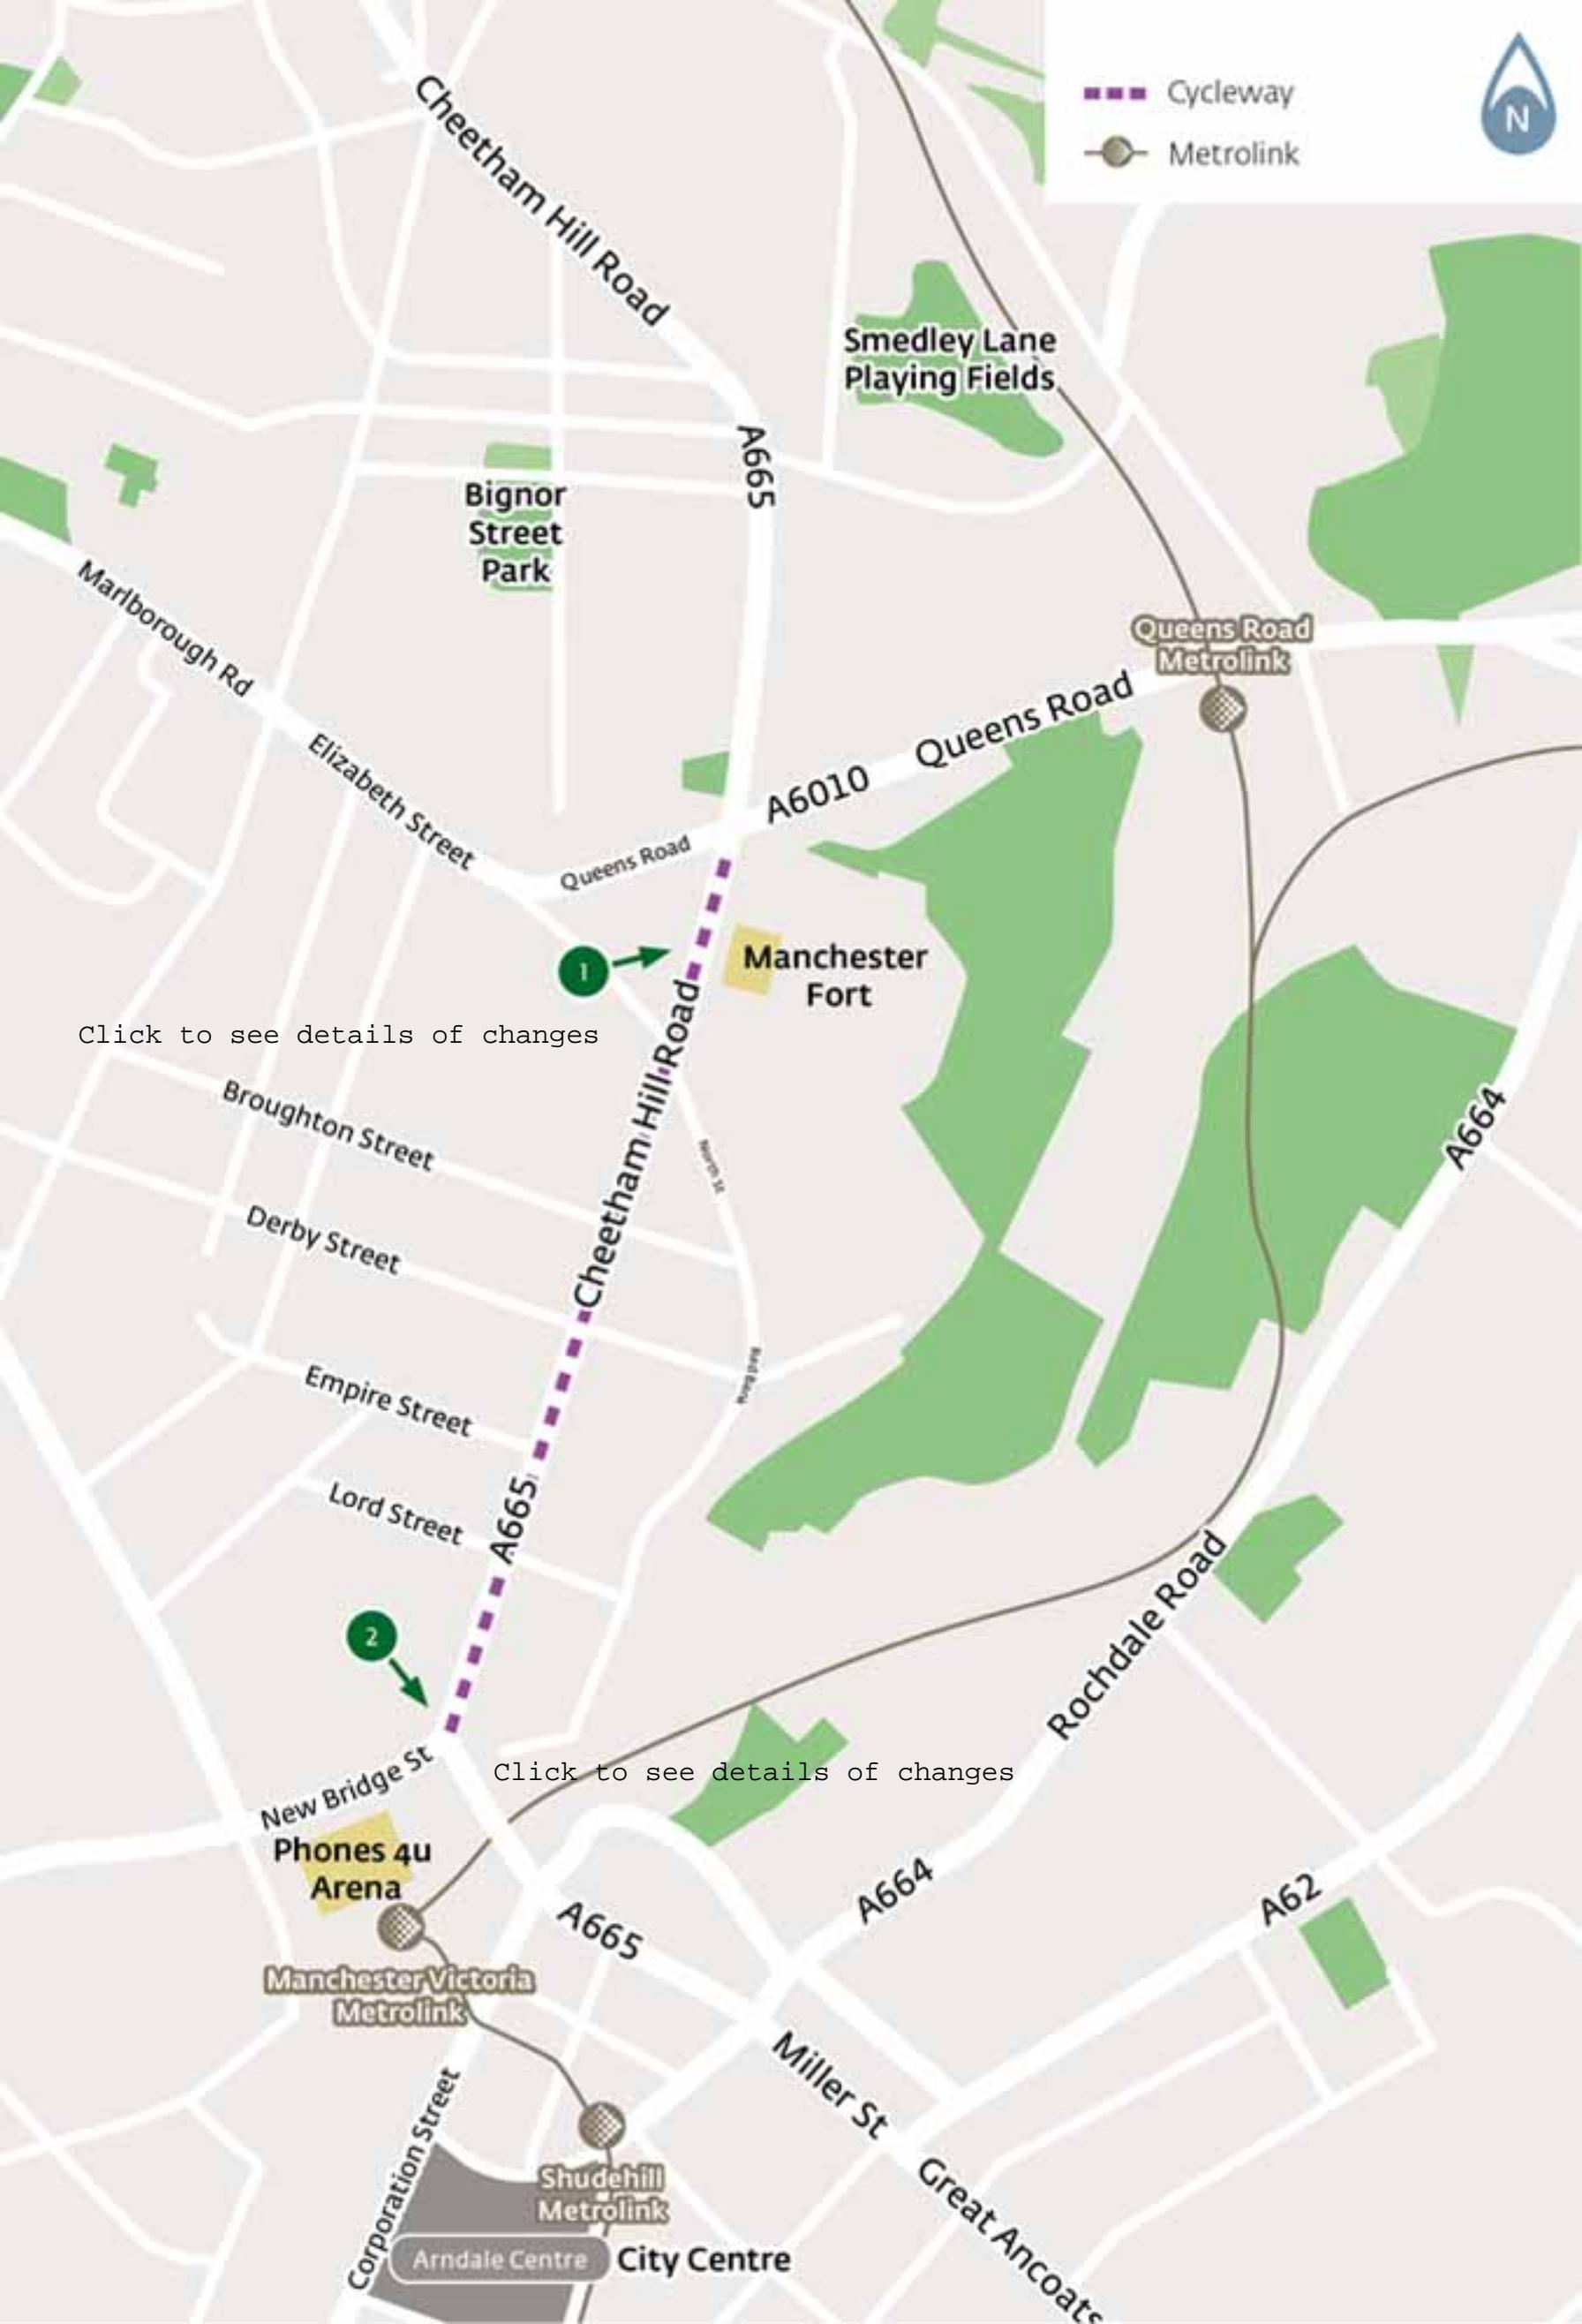

-  Cycleway
-  Metrolink



[Click to see details of changes](#)

[Click to see details of changes](#)

Arndale Centre

City Centre


Detail 1



-  Cycle lanes
-  Pavements/traffic islands
-  Controlled crossing
-  Traffic light bypass
-  Extended advanced stop lines

[Go back to map](#)

Detail 2

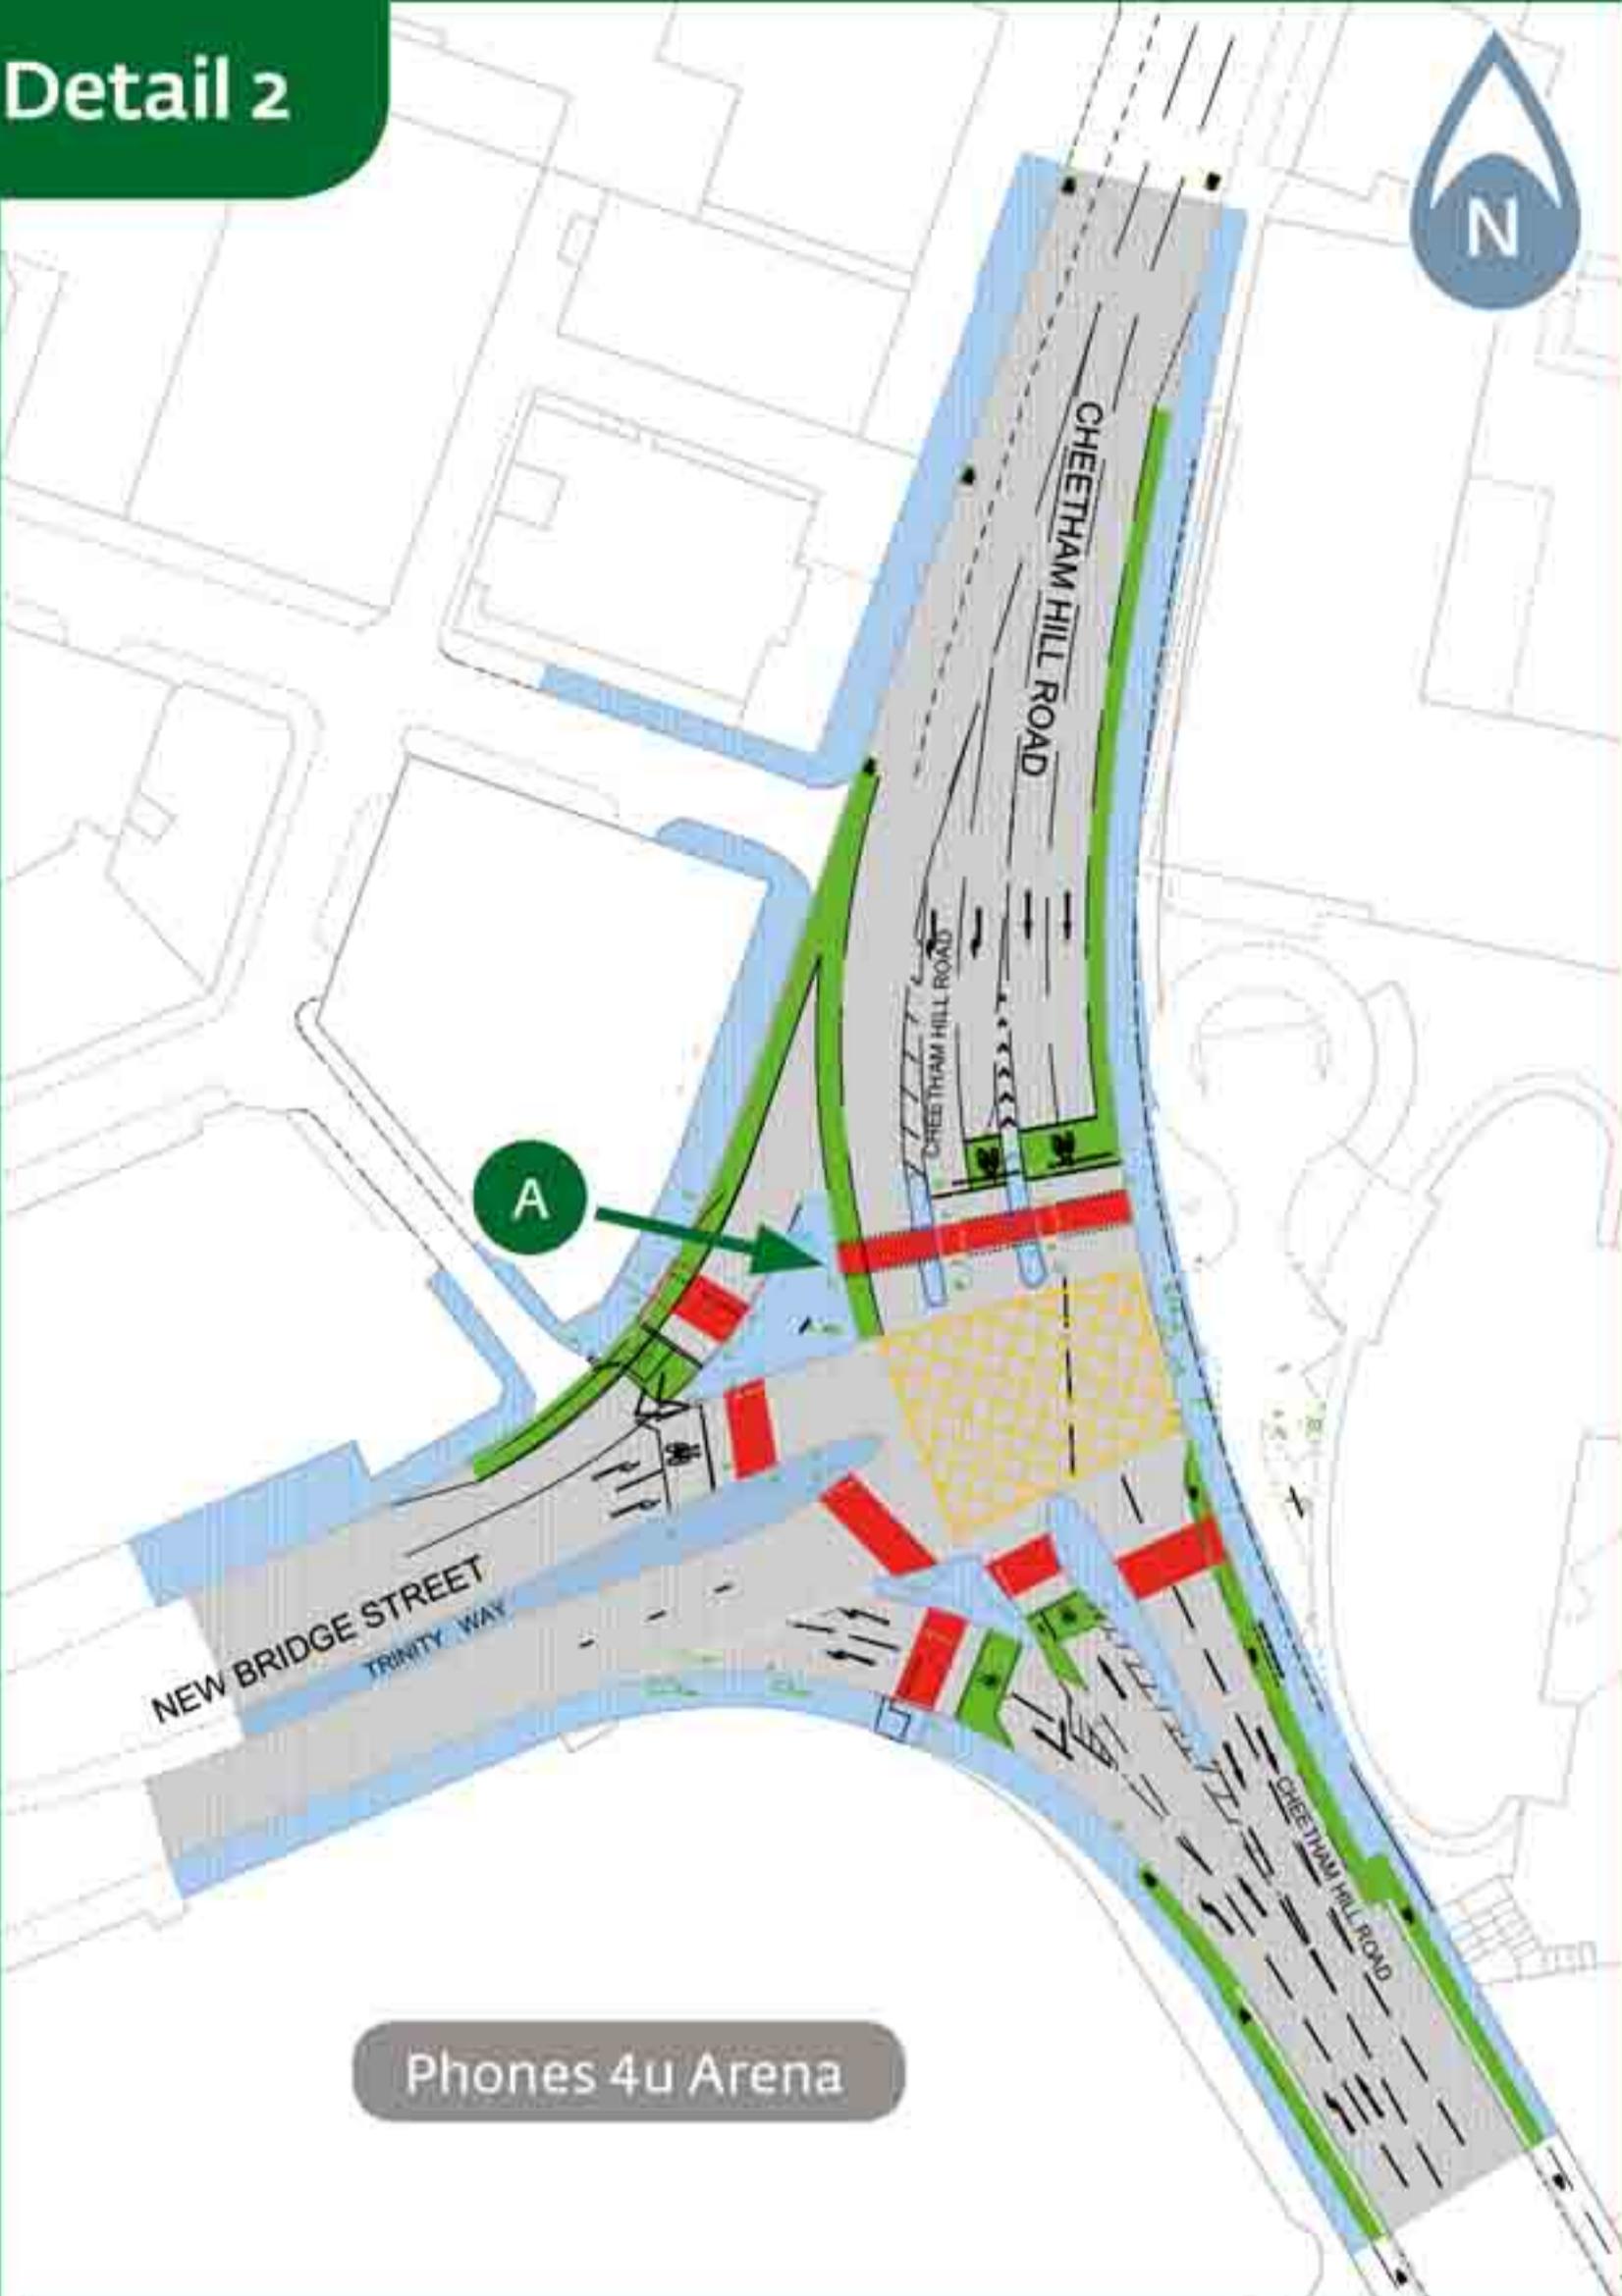

Phones 4u Arena



Cycle lanes



Pavements/traffic islands



Controlled crossing



Islands relocated to create cycle lane

[Go back to map](#)