


We want your views on the latest design

This plan shows the proposed changes to take place on Chapel Street

- Existing maximum speed limit signs to be replaced with 20mph signage
- Flat top humps on Chapel Street
- Raised tables on Cromwell Grove
- Raised tables on Chapel Street
- School zig-zag markings
- New single lane chicane
- Existing chicane to be removed
- Road filters to be installed at Delamere Road/ Gordon Avenue junction

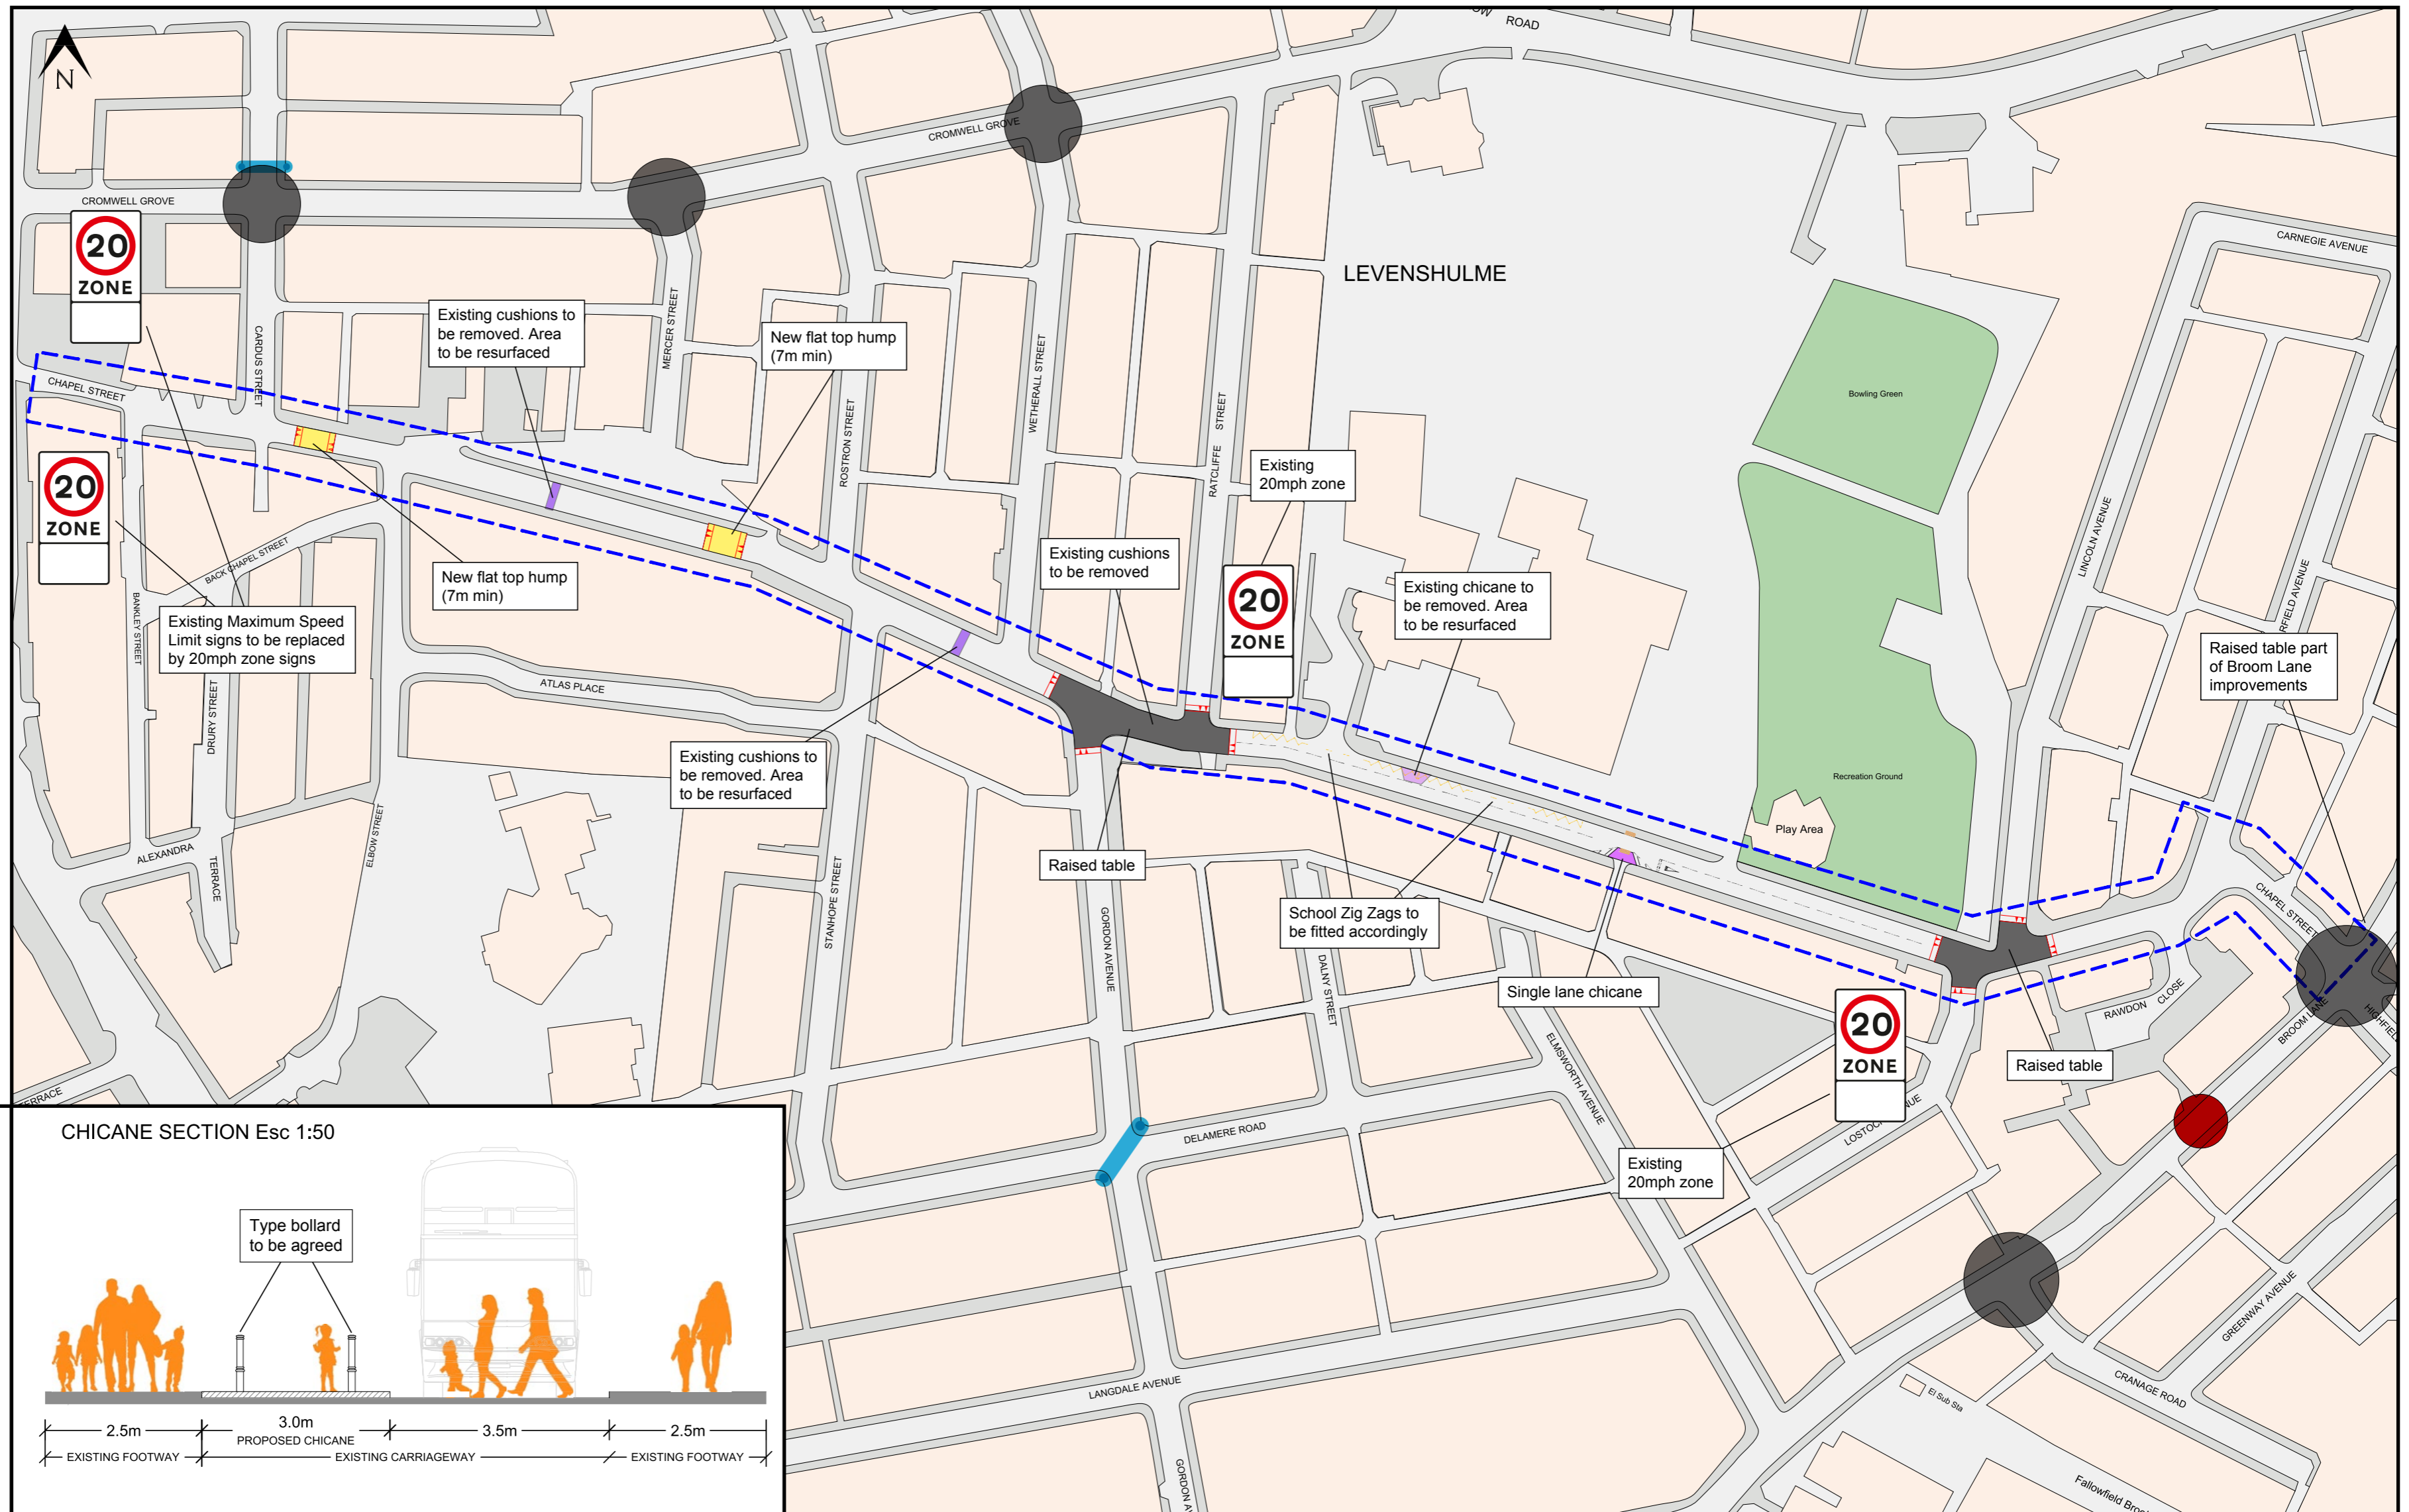

KEY

- Raised table
- Flat top hump / crossing point
- Puffin crossing
- Chicanes
- Road filters
- 20mph zone

