
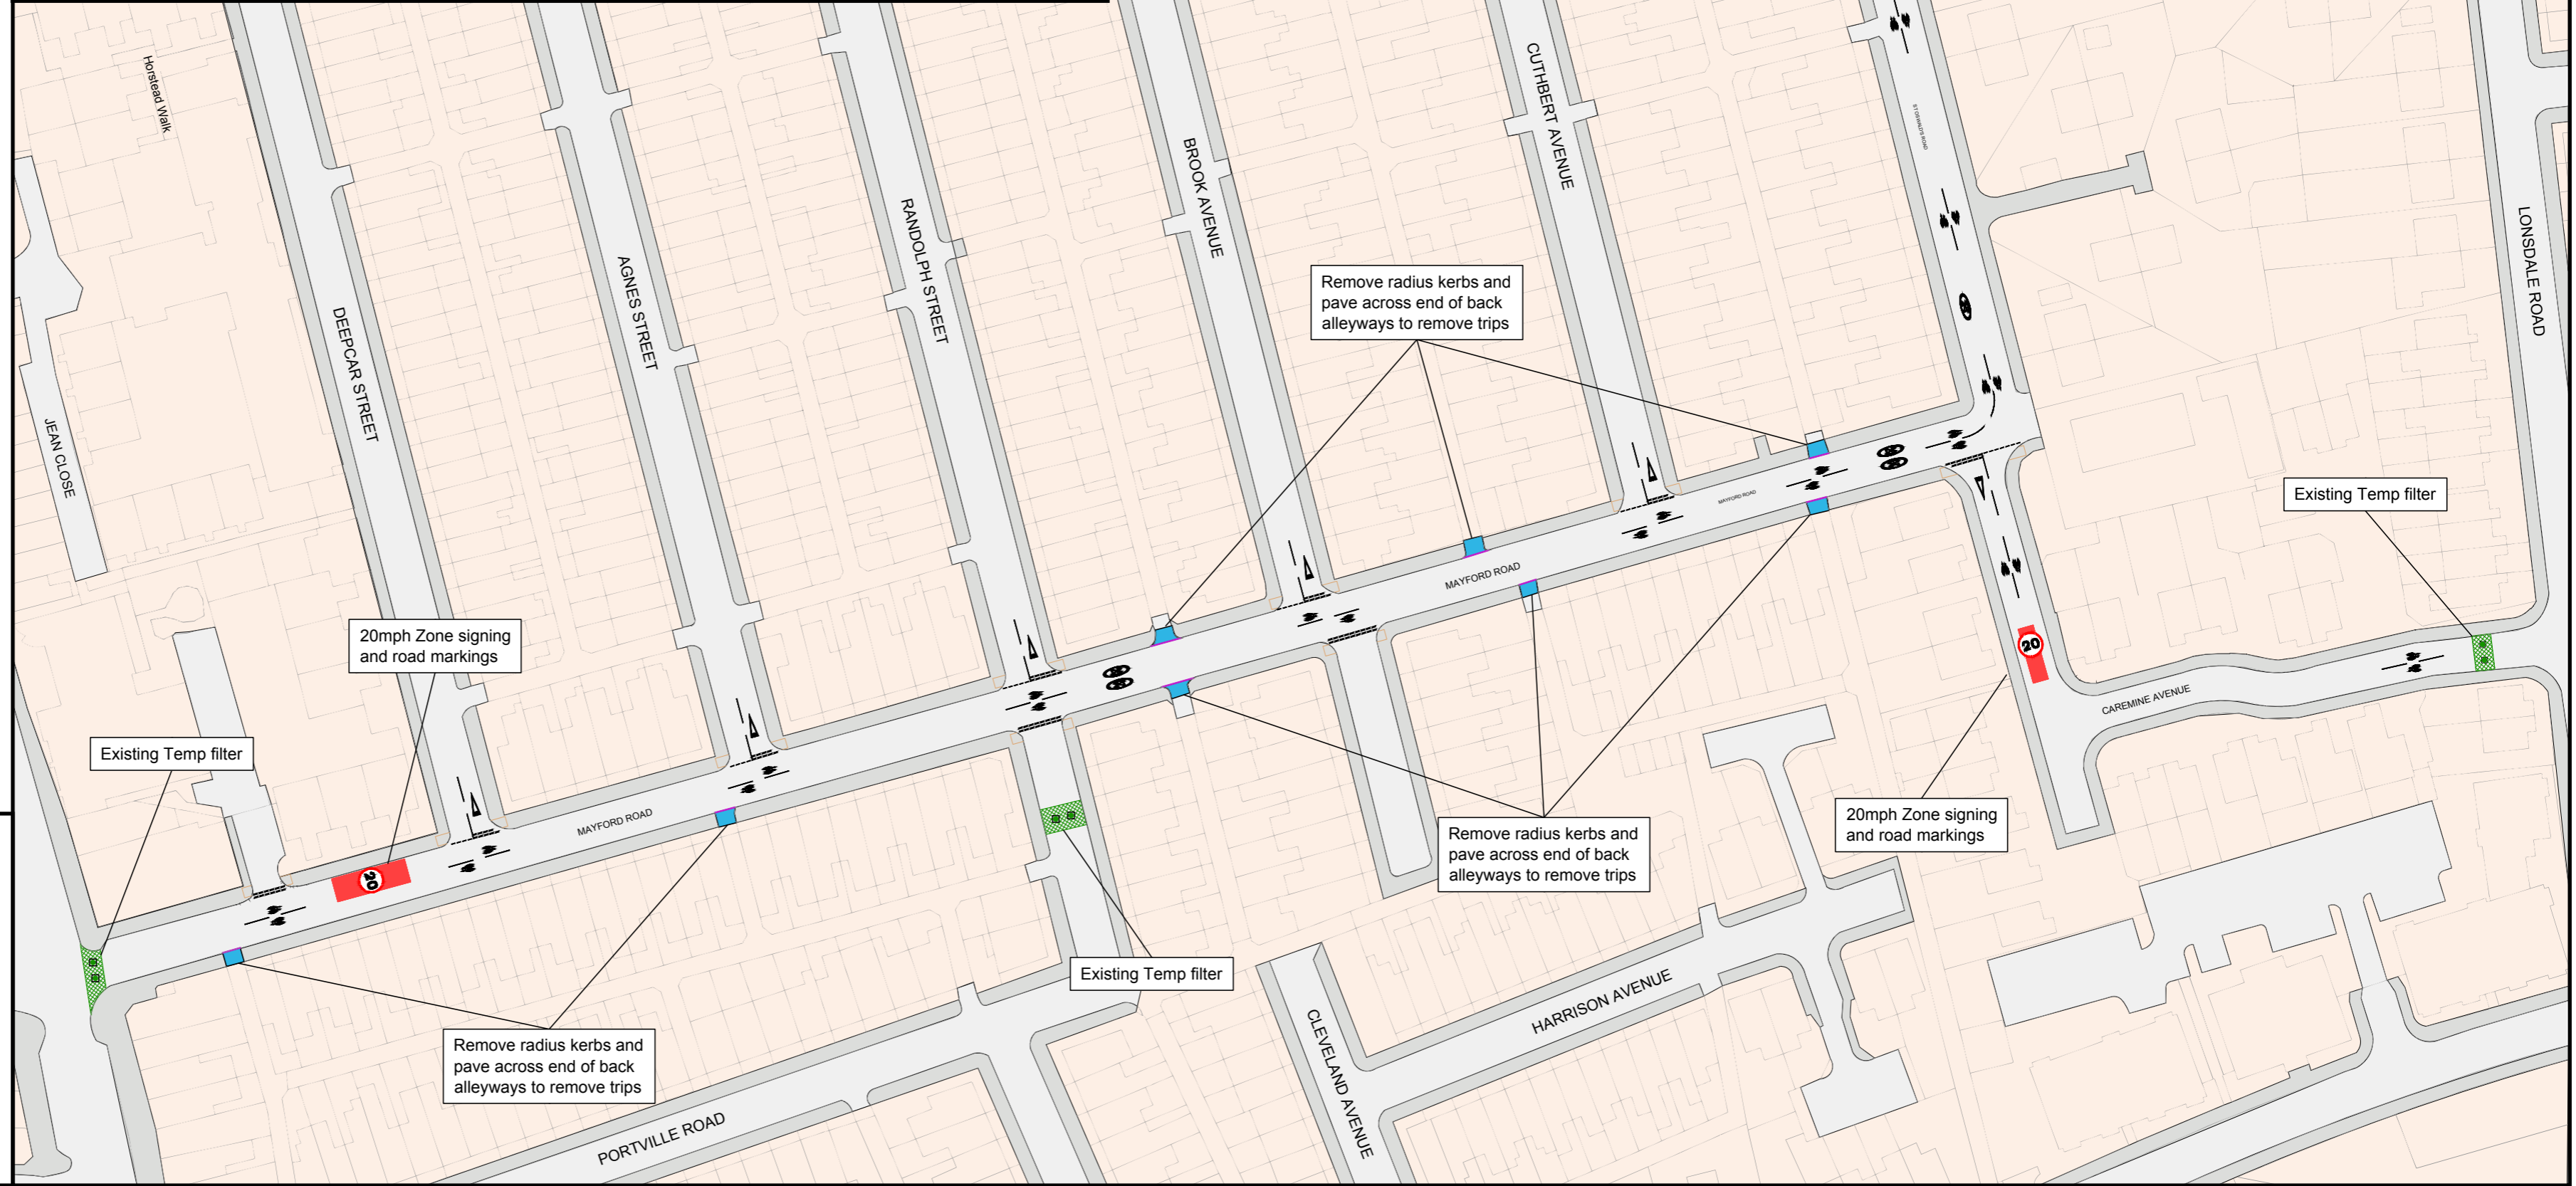


We want your views on the latest design

This plan shows the proposed changes to take place on St Oswald's Road, Mayford Road, Caremine Avenue

- Removal of radius kerbs and pave across the end of back alleyways to remove trips on Mayford Road
- 20mph signs and road markings.

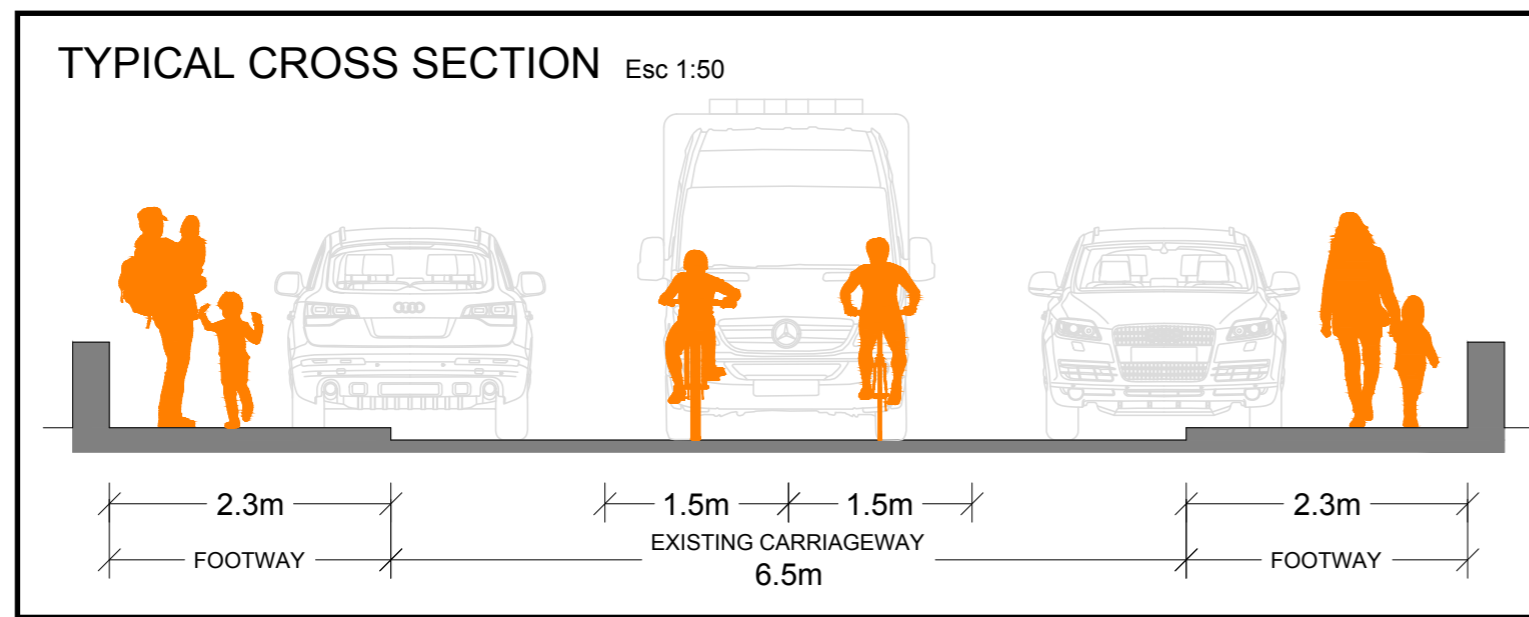

KEY

- Raised footway
- 20mph zone
- Raised kerb
- Existing filter