


We want your views on the latest design

This plan shows the proposed changes to take place on Whitworth Street/ Fairfield Street/ London Road in the City Centre

- Construction of new footways and traffic islands
- New controlled pedestrian crossings
- New uncontrolled crossing points
- New segregated cycleways on Whitworth Street, Fairfield Street and London Road
- Reduced parking bays

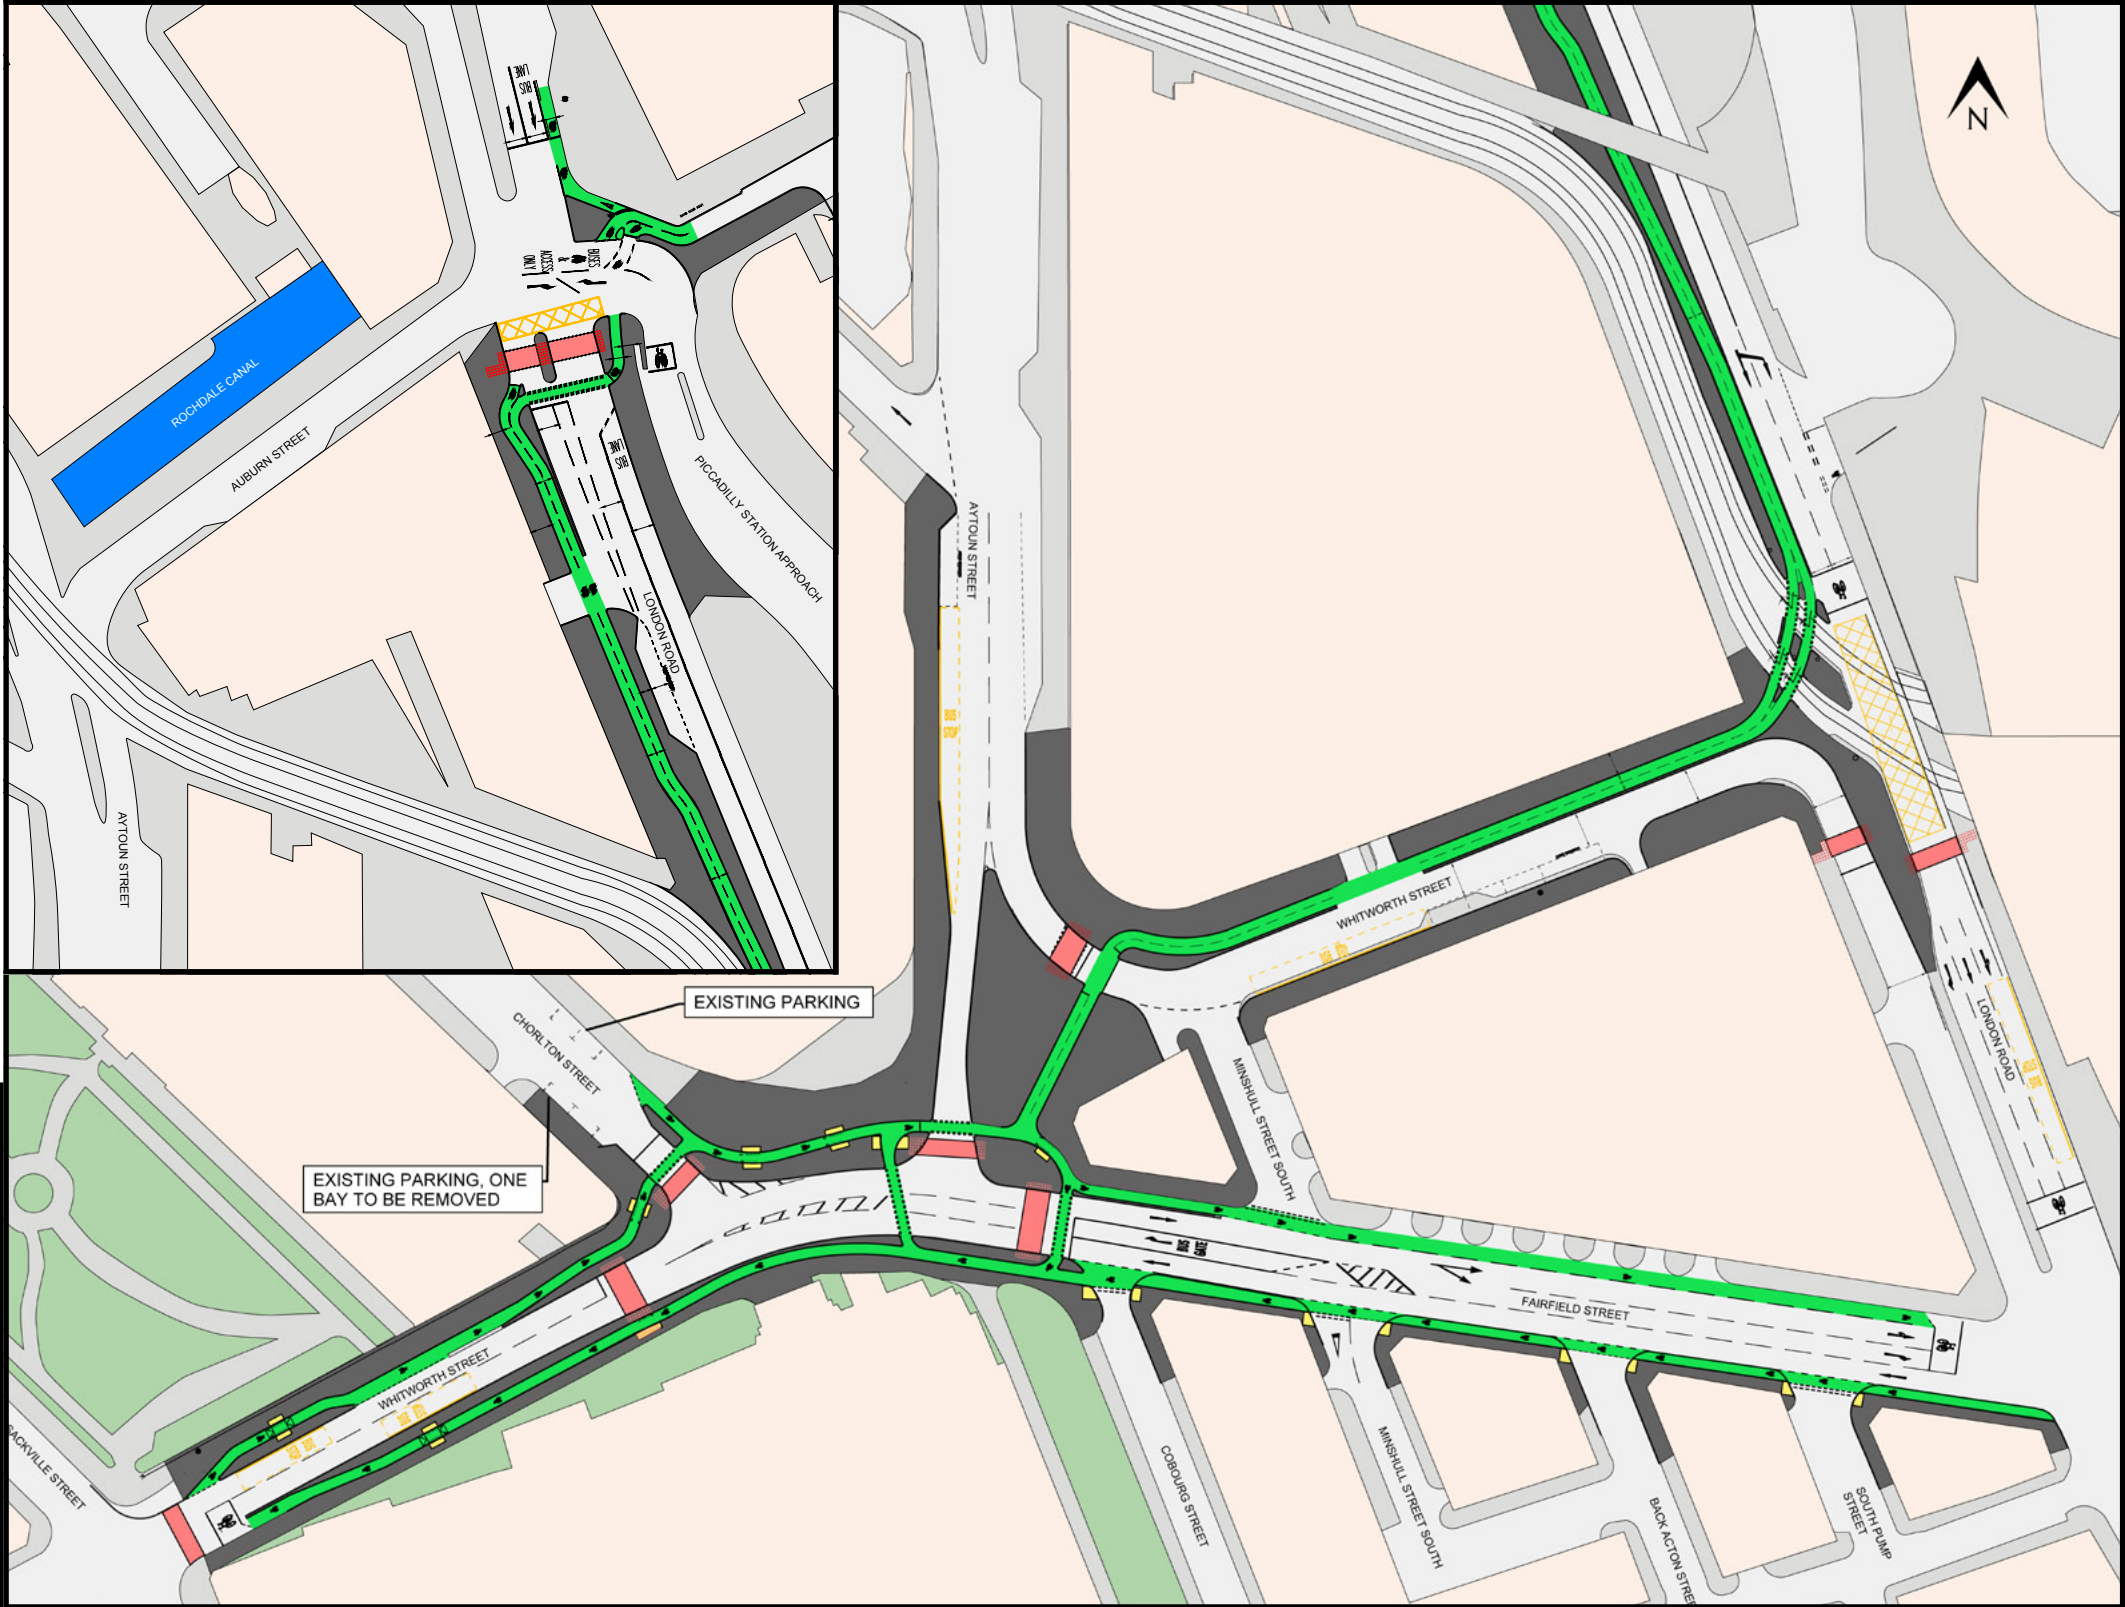

KEY

- Proposed footway
- Proposed uncontrolled crossing
- Proposed controlled crossing
- Proposed cycleway