


# Phase 2 latest design

This plan shows the proposed changes to take place on Matthews Lane

- Segregated single lane and two-way cycle lanes
- Raised tables with crossing points
- Signed quiet cycle routes
- New Parallel Crossing
- New signal junction with Toucan crossings on all arms at the junction of Matthews Lane and Mount Road
- Raised platform and cycle bypass at bus stop
- 20mph road markings and signage

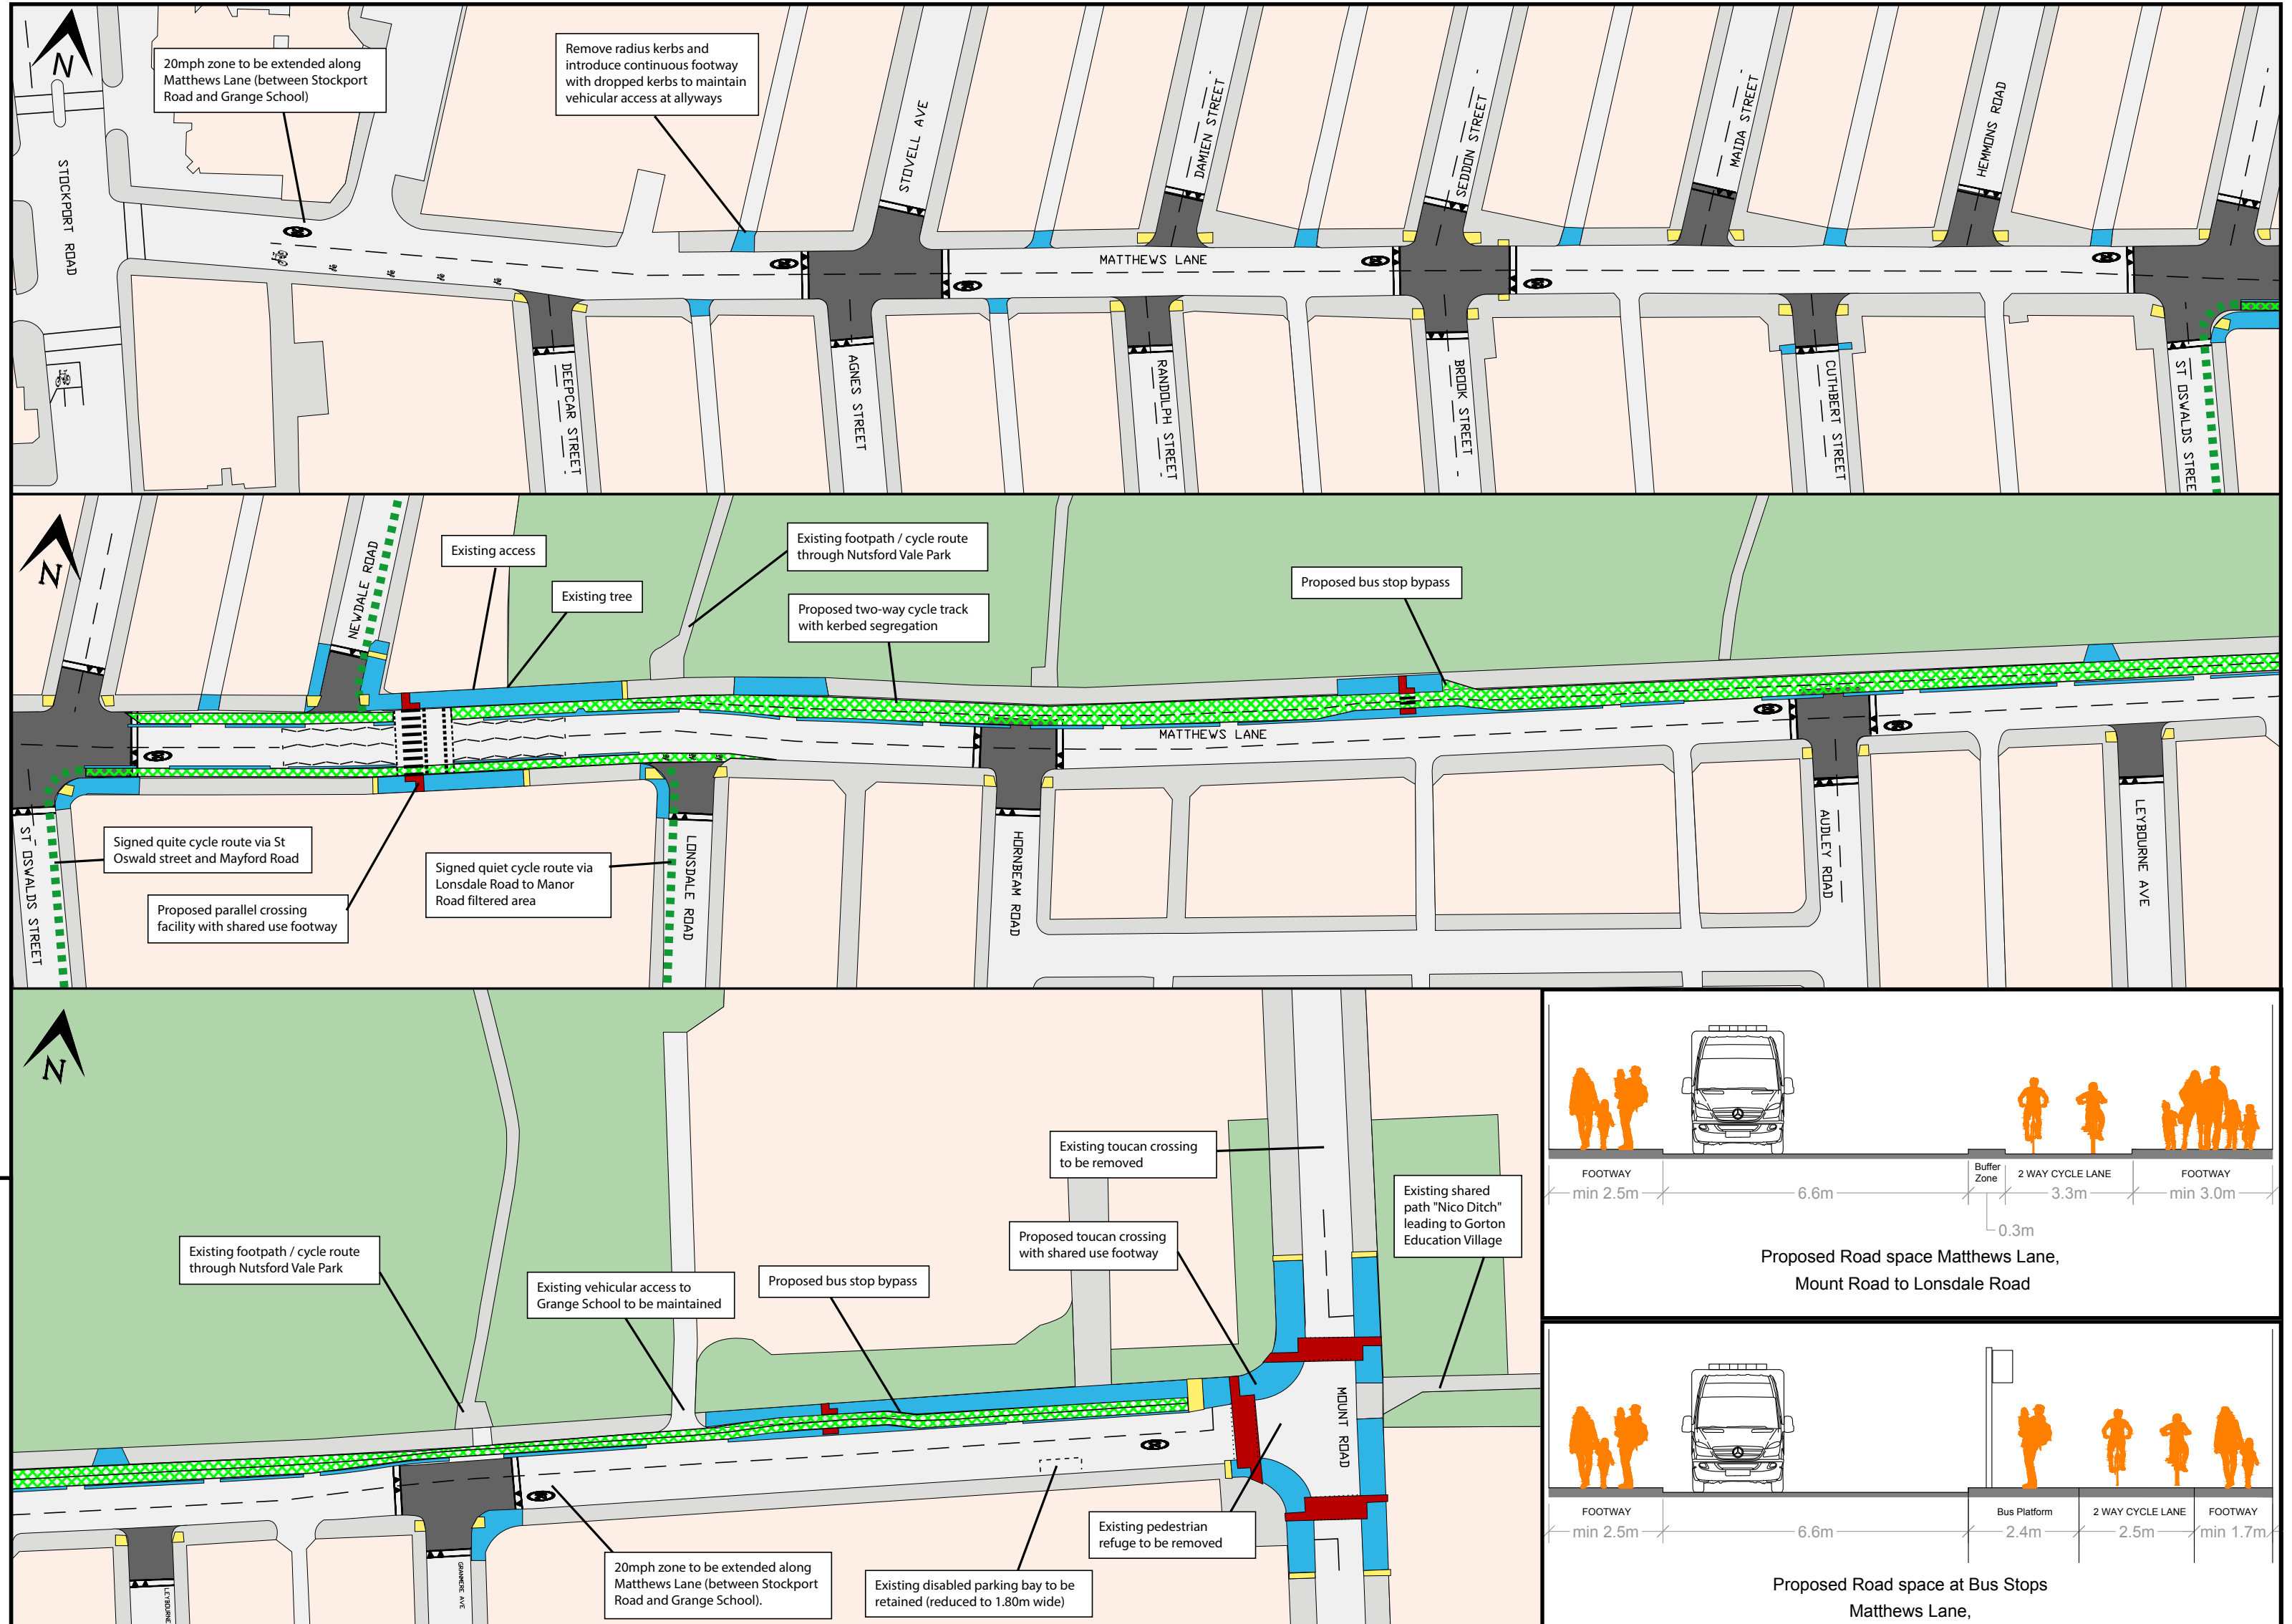

## KEY

- Proposed raised table
- Proposed tactile paving / uncontrolled crossing
- Proposed tactile paving / controlled crossing
- Proposed footway
- Segregated cycle lane
- Off road / quiet cycle route

