


Phase 2 latest design

This plan shows the proposed changes to take place on Stockport Road outside of the Arcadia library

- Two-way cycleways from the Arcadia crossing to the Crescent
- Raised tables at the junctions of Barlow Road, Yew Tree Avenue, The Crescent, with Stockport Road
- Installation of a new Toucan crossing
- Creation of a quiet cycle route on Yew Tree Avenue
- Widening of existing traffic island outside of the library
- Shared footway space on both sides of the crossing
- New bollards to prevent pavement parking

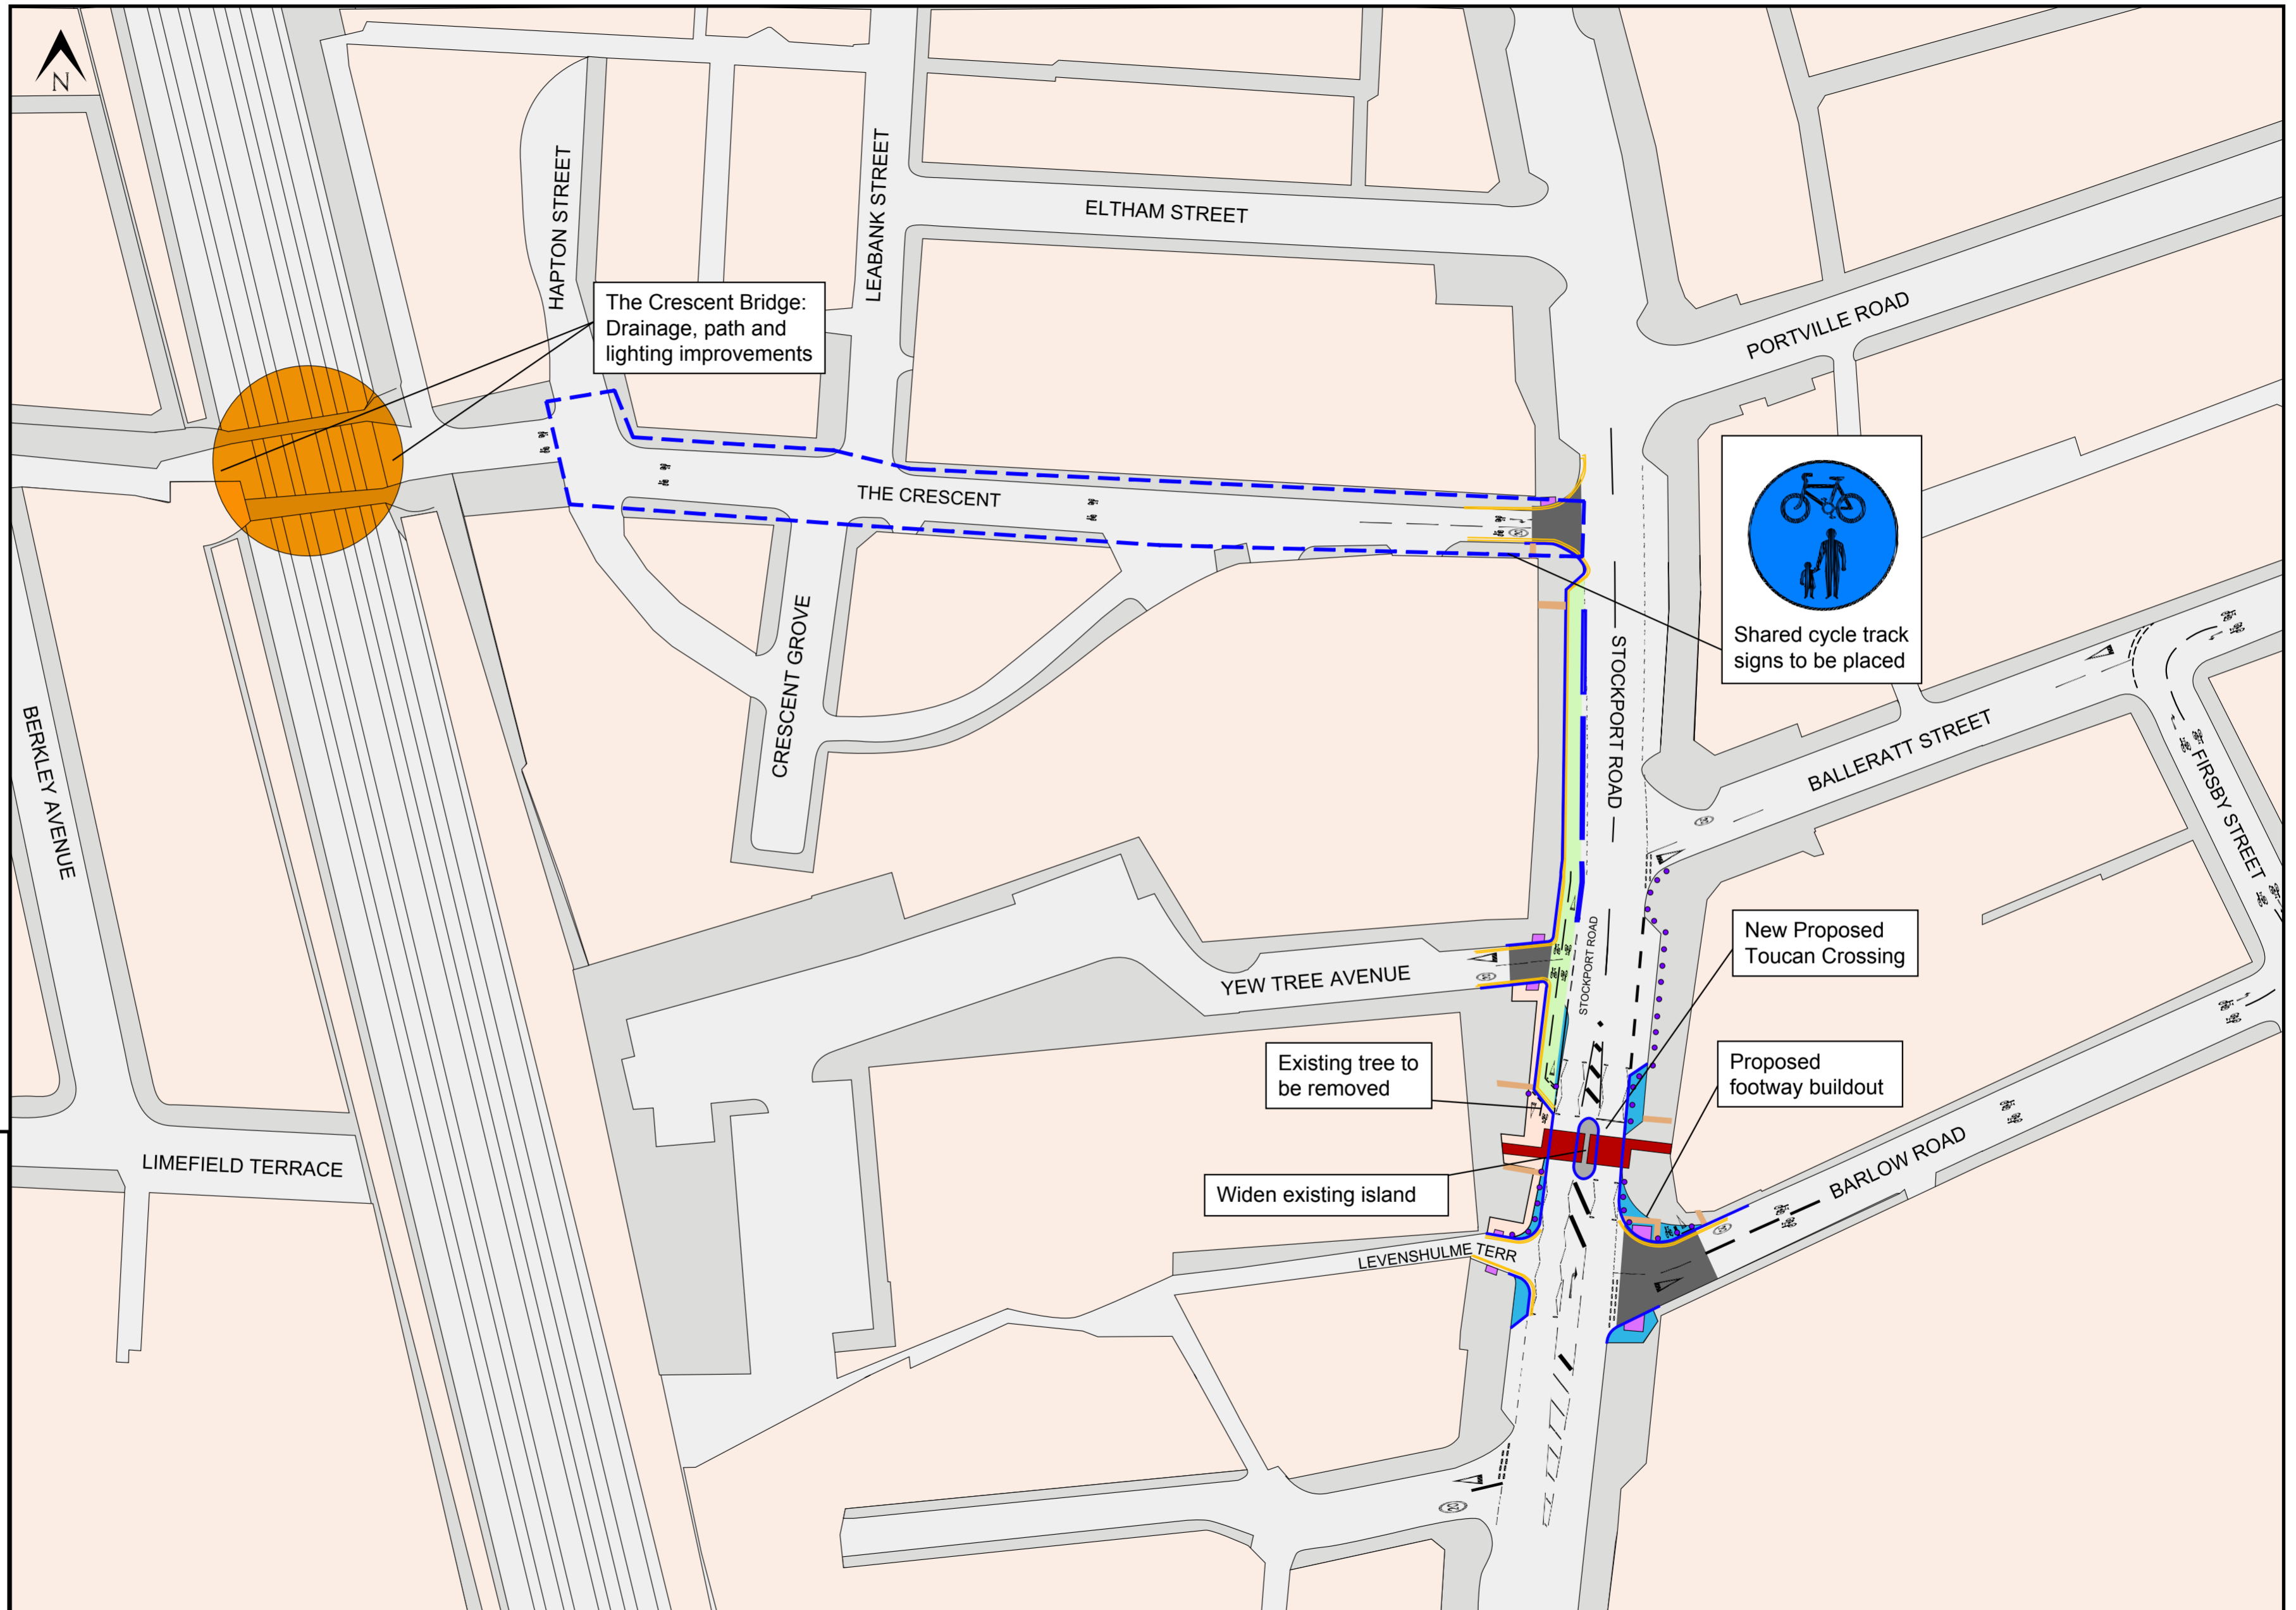

KEY

- New Toucan Crossing
- Raised table
- Footway Buildout
- Segregated 2 way cycle lane
- Cycle paving
- New Bollards
- Tactile paving