


Active Travel Fund (ATF) City Centre Scheme section 2: Liverpool Road – Bridgewater Viaduct

This plan shows the permanent changes taking place on Deansgate and Whitworth Street West, between Liverpool Road – Bridgewater Viaduct:

- Two-way segregated contraflow cycleway
- Introduction of bus-gate on Whitworth Street West
- Pay and display parking bays
- Bus stops
- Taxi ranks
- New junction layout on Deansgate/ Liverpool Road with 'Rain Garden' drainage

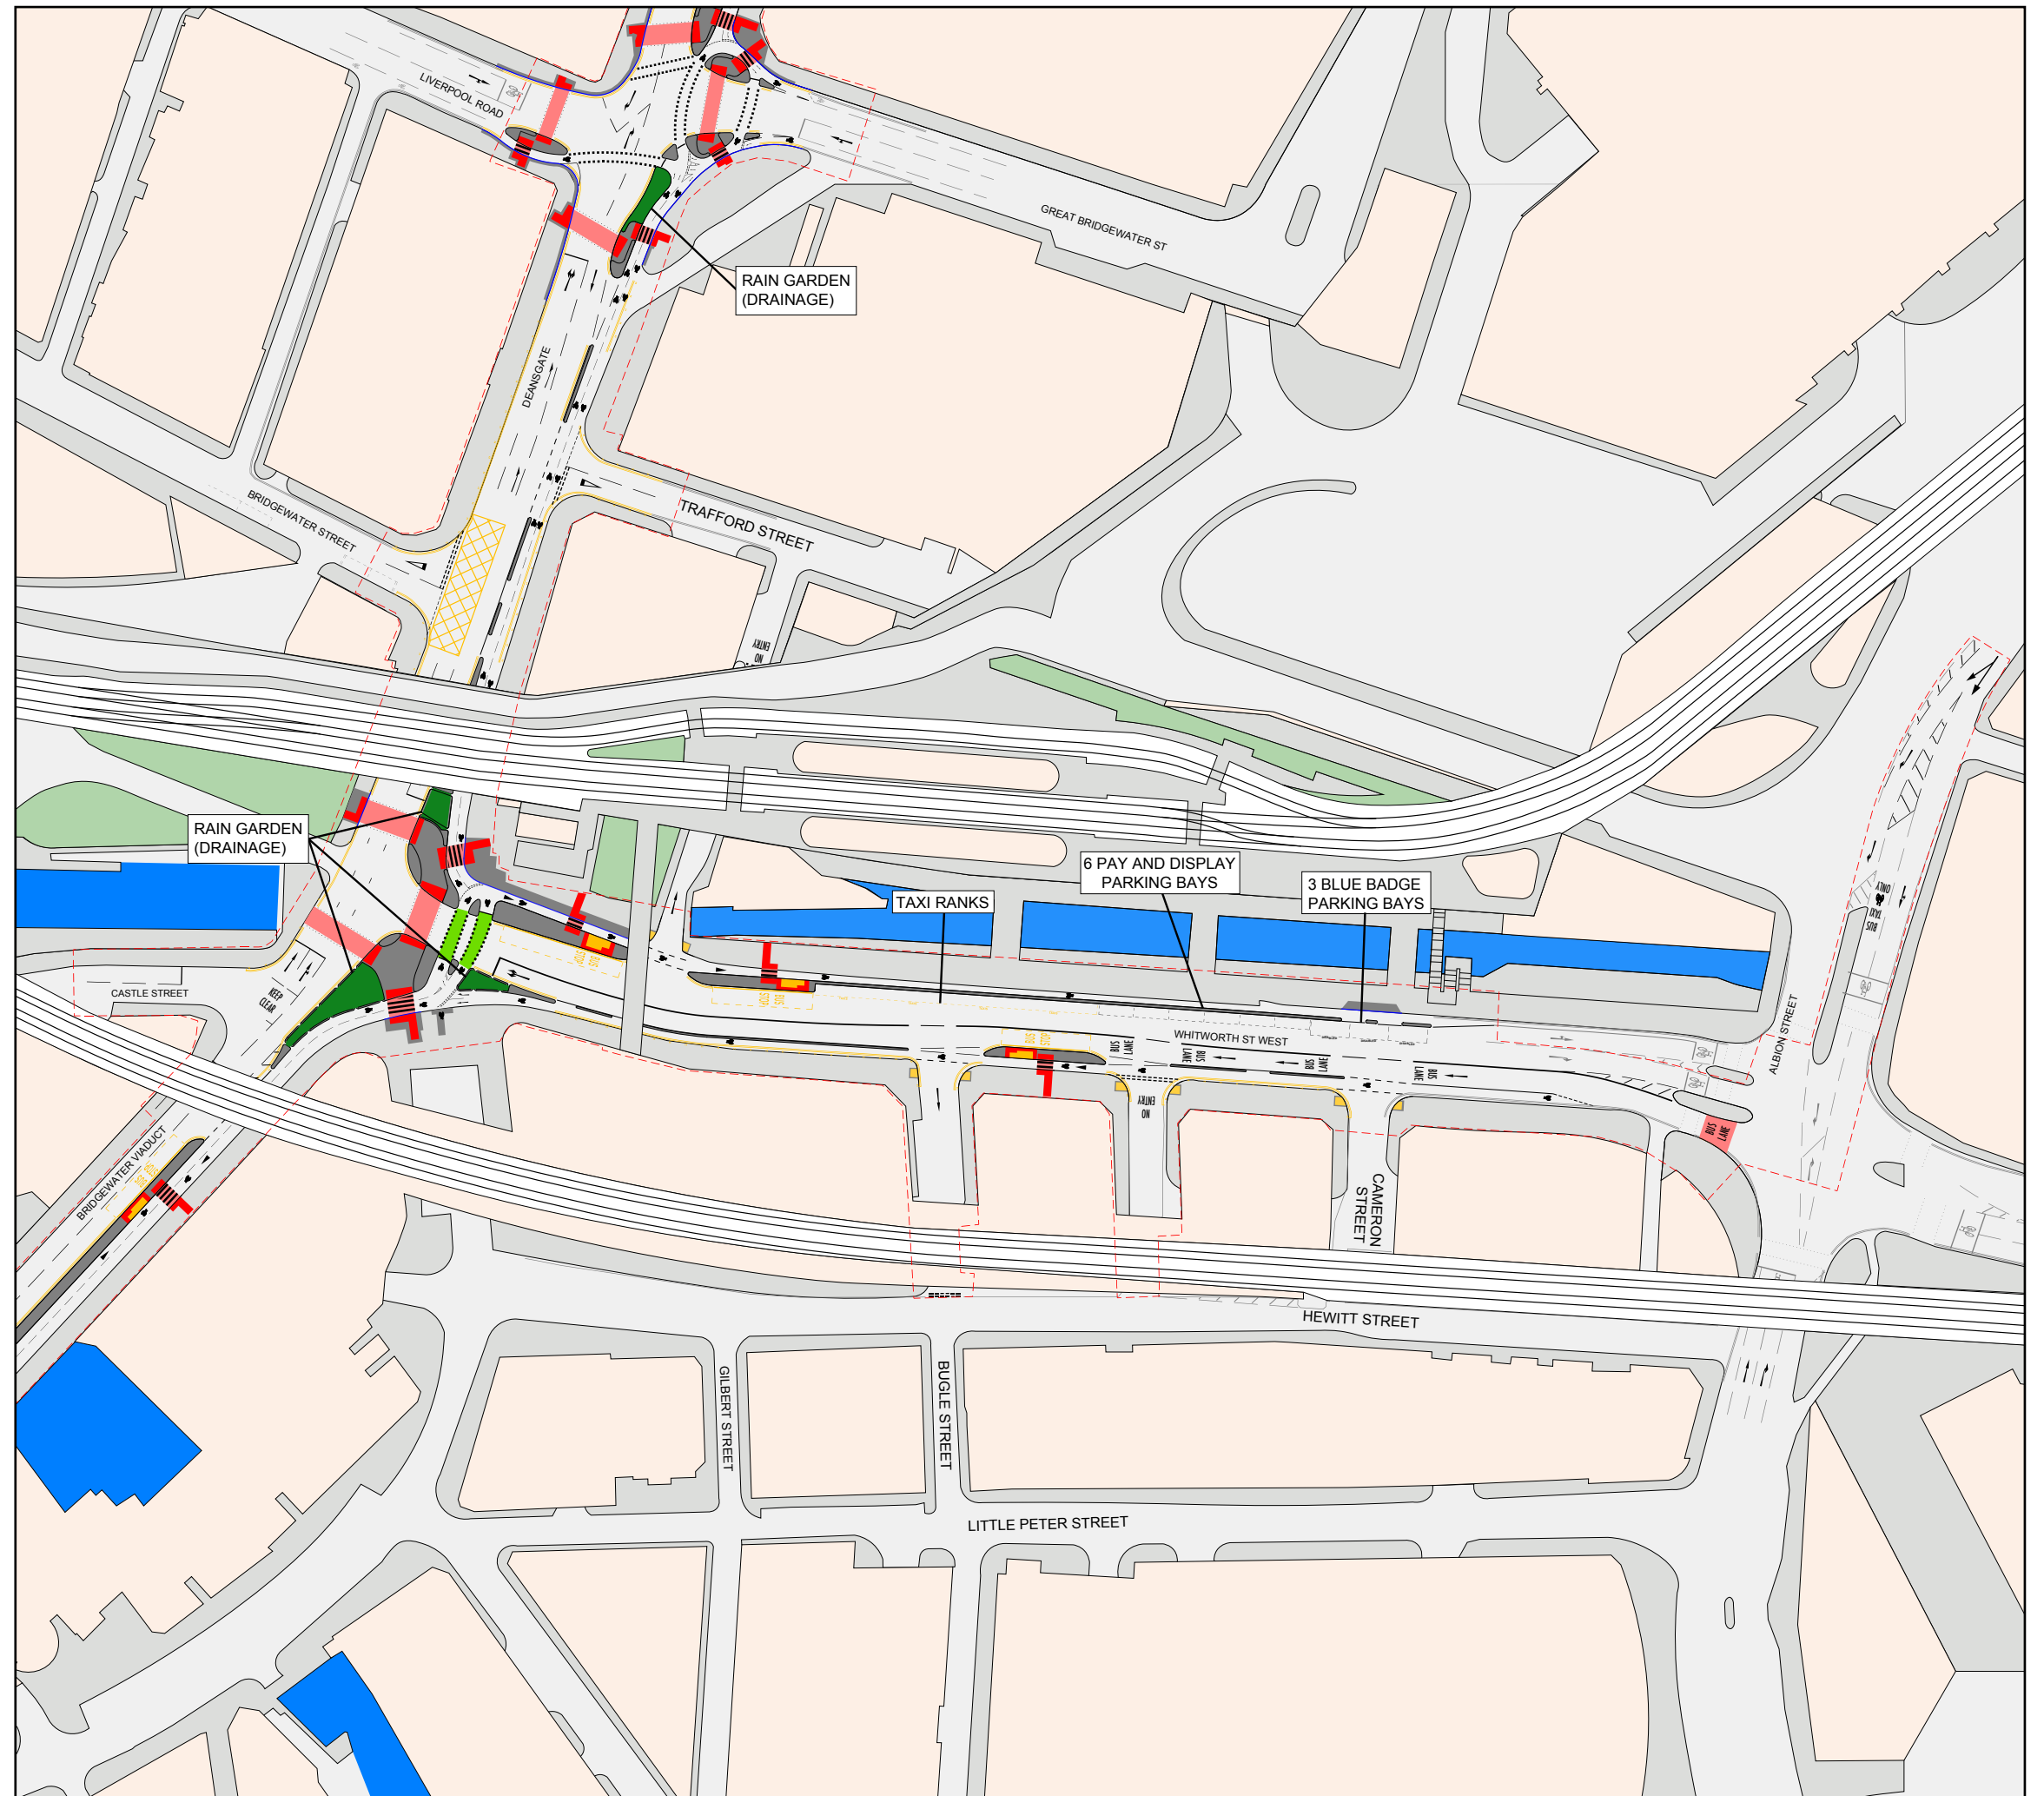

KEY

-  Proposed footway/ paved area
-  Proposed coloured surface
-  Proposed controlled crossing
-  Proposed zebra crossing
-  Proposed kerb
-  Scheme boundary