


Phase 2 design

This plan shows the proposed changes to take place on Chapel Street

- Existing maximum speed limit signs to be replaced with 20mph signage on Chapel Street.
- Flat top humps on Chapel Street between Cardus Street and Elbow Street, West of Rostron Street.
- Raised tables on Chapel Street between Wetherall Street and Ratcliffe Street, and at the junctions of Roston Street, Stanhope Street, Wetherall Street, Gordon Avenue, Ratcliffe Street, Lostock Avenue, and Lincoln Avenue.
- School zig-zag markings east of Ratcliffe Street.
- Existing speed cushions on Chapel Street to be removed, and the area to be resurfaced.
- Chicane on Chapel Street, east of Ratcliffe Street, to remain.

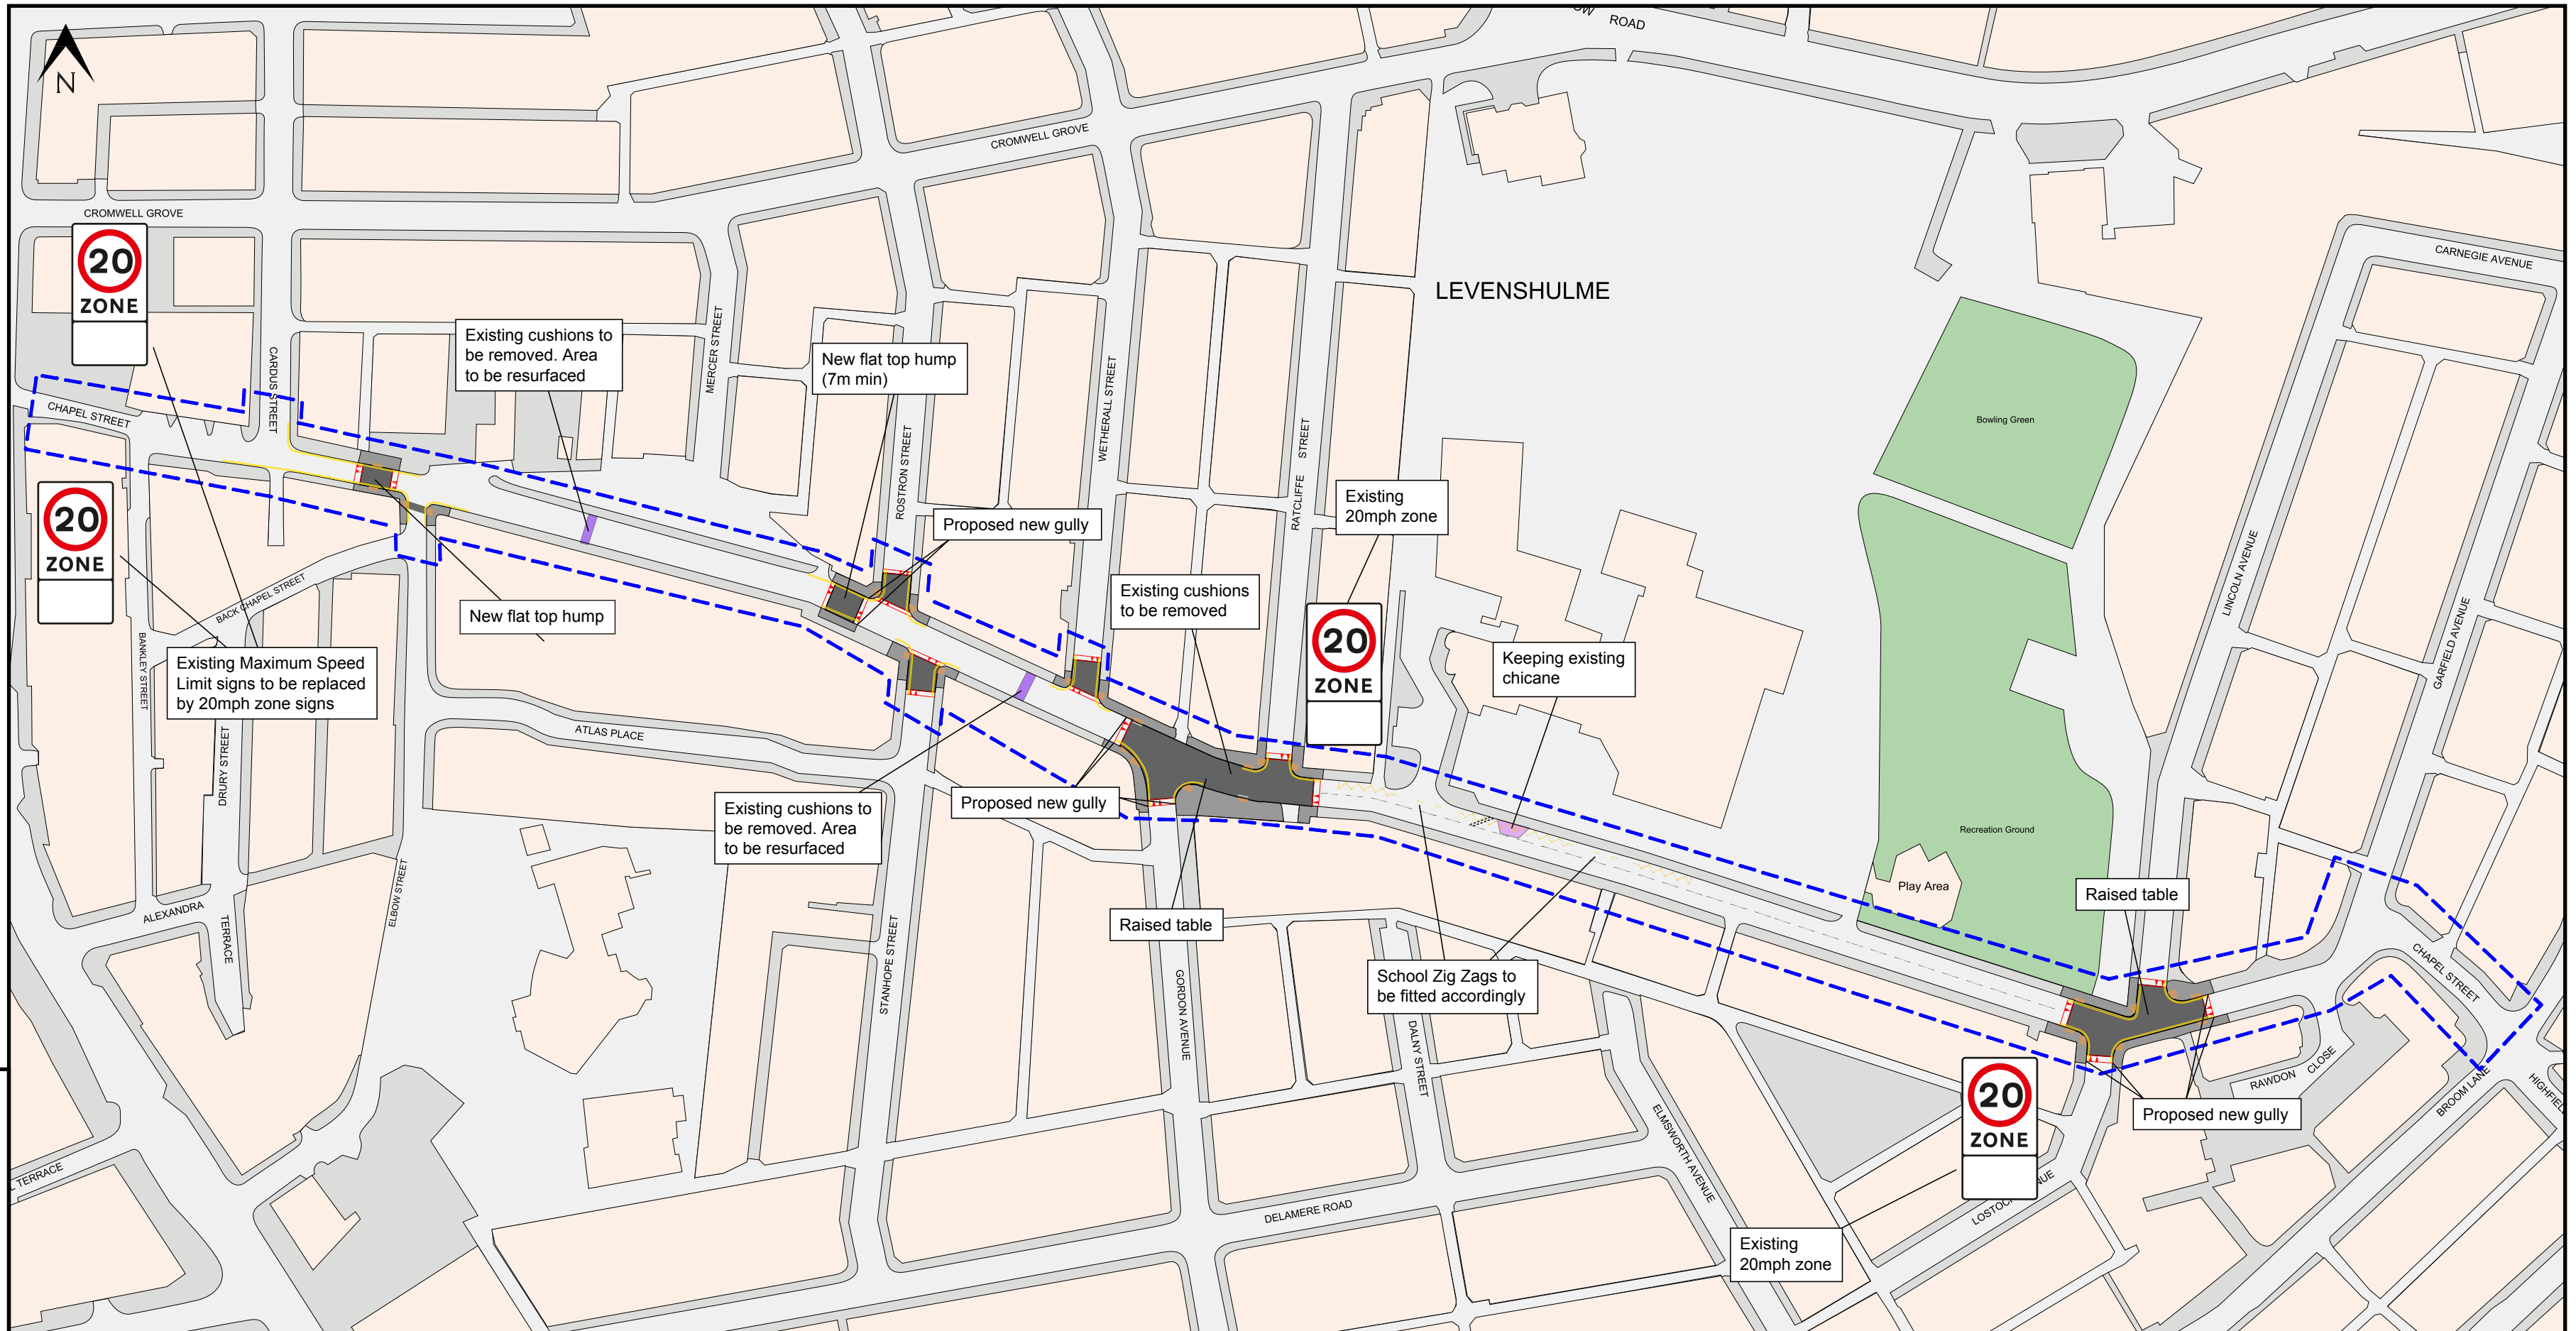

KEY

- Proposed raised table / flat top hump
- 20mph zone
- == Double yellow lines