


Proposed changes to the junction at Wilmslow Road with Sherwood Street and Ladybarn Road

This plan shows the proposed conversion of the junction at Wilmslow Road with Sherwood Street and Ladybarn Road to a CYCLOPS junction, featuring:

- Proposed dedicated protected cycleways
- Proposed controlled pedestrian crossings with tactile paving
- Proposed resurfaced carriageway
- Proposed footway and refuge island buildouts
- Proposed Zebra crossings across cycleways with tactile paving.

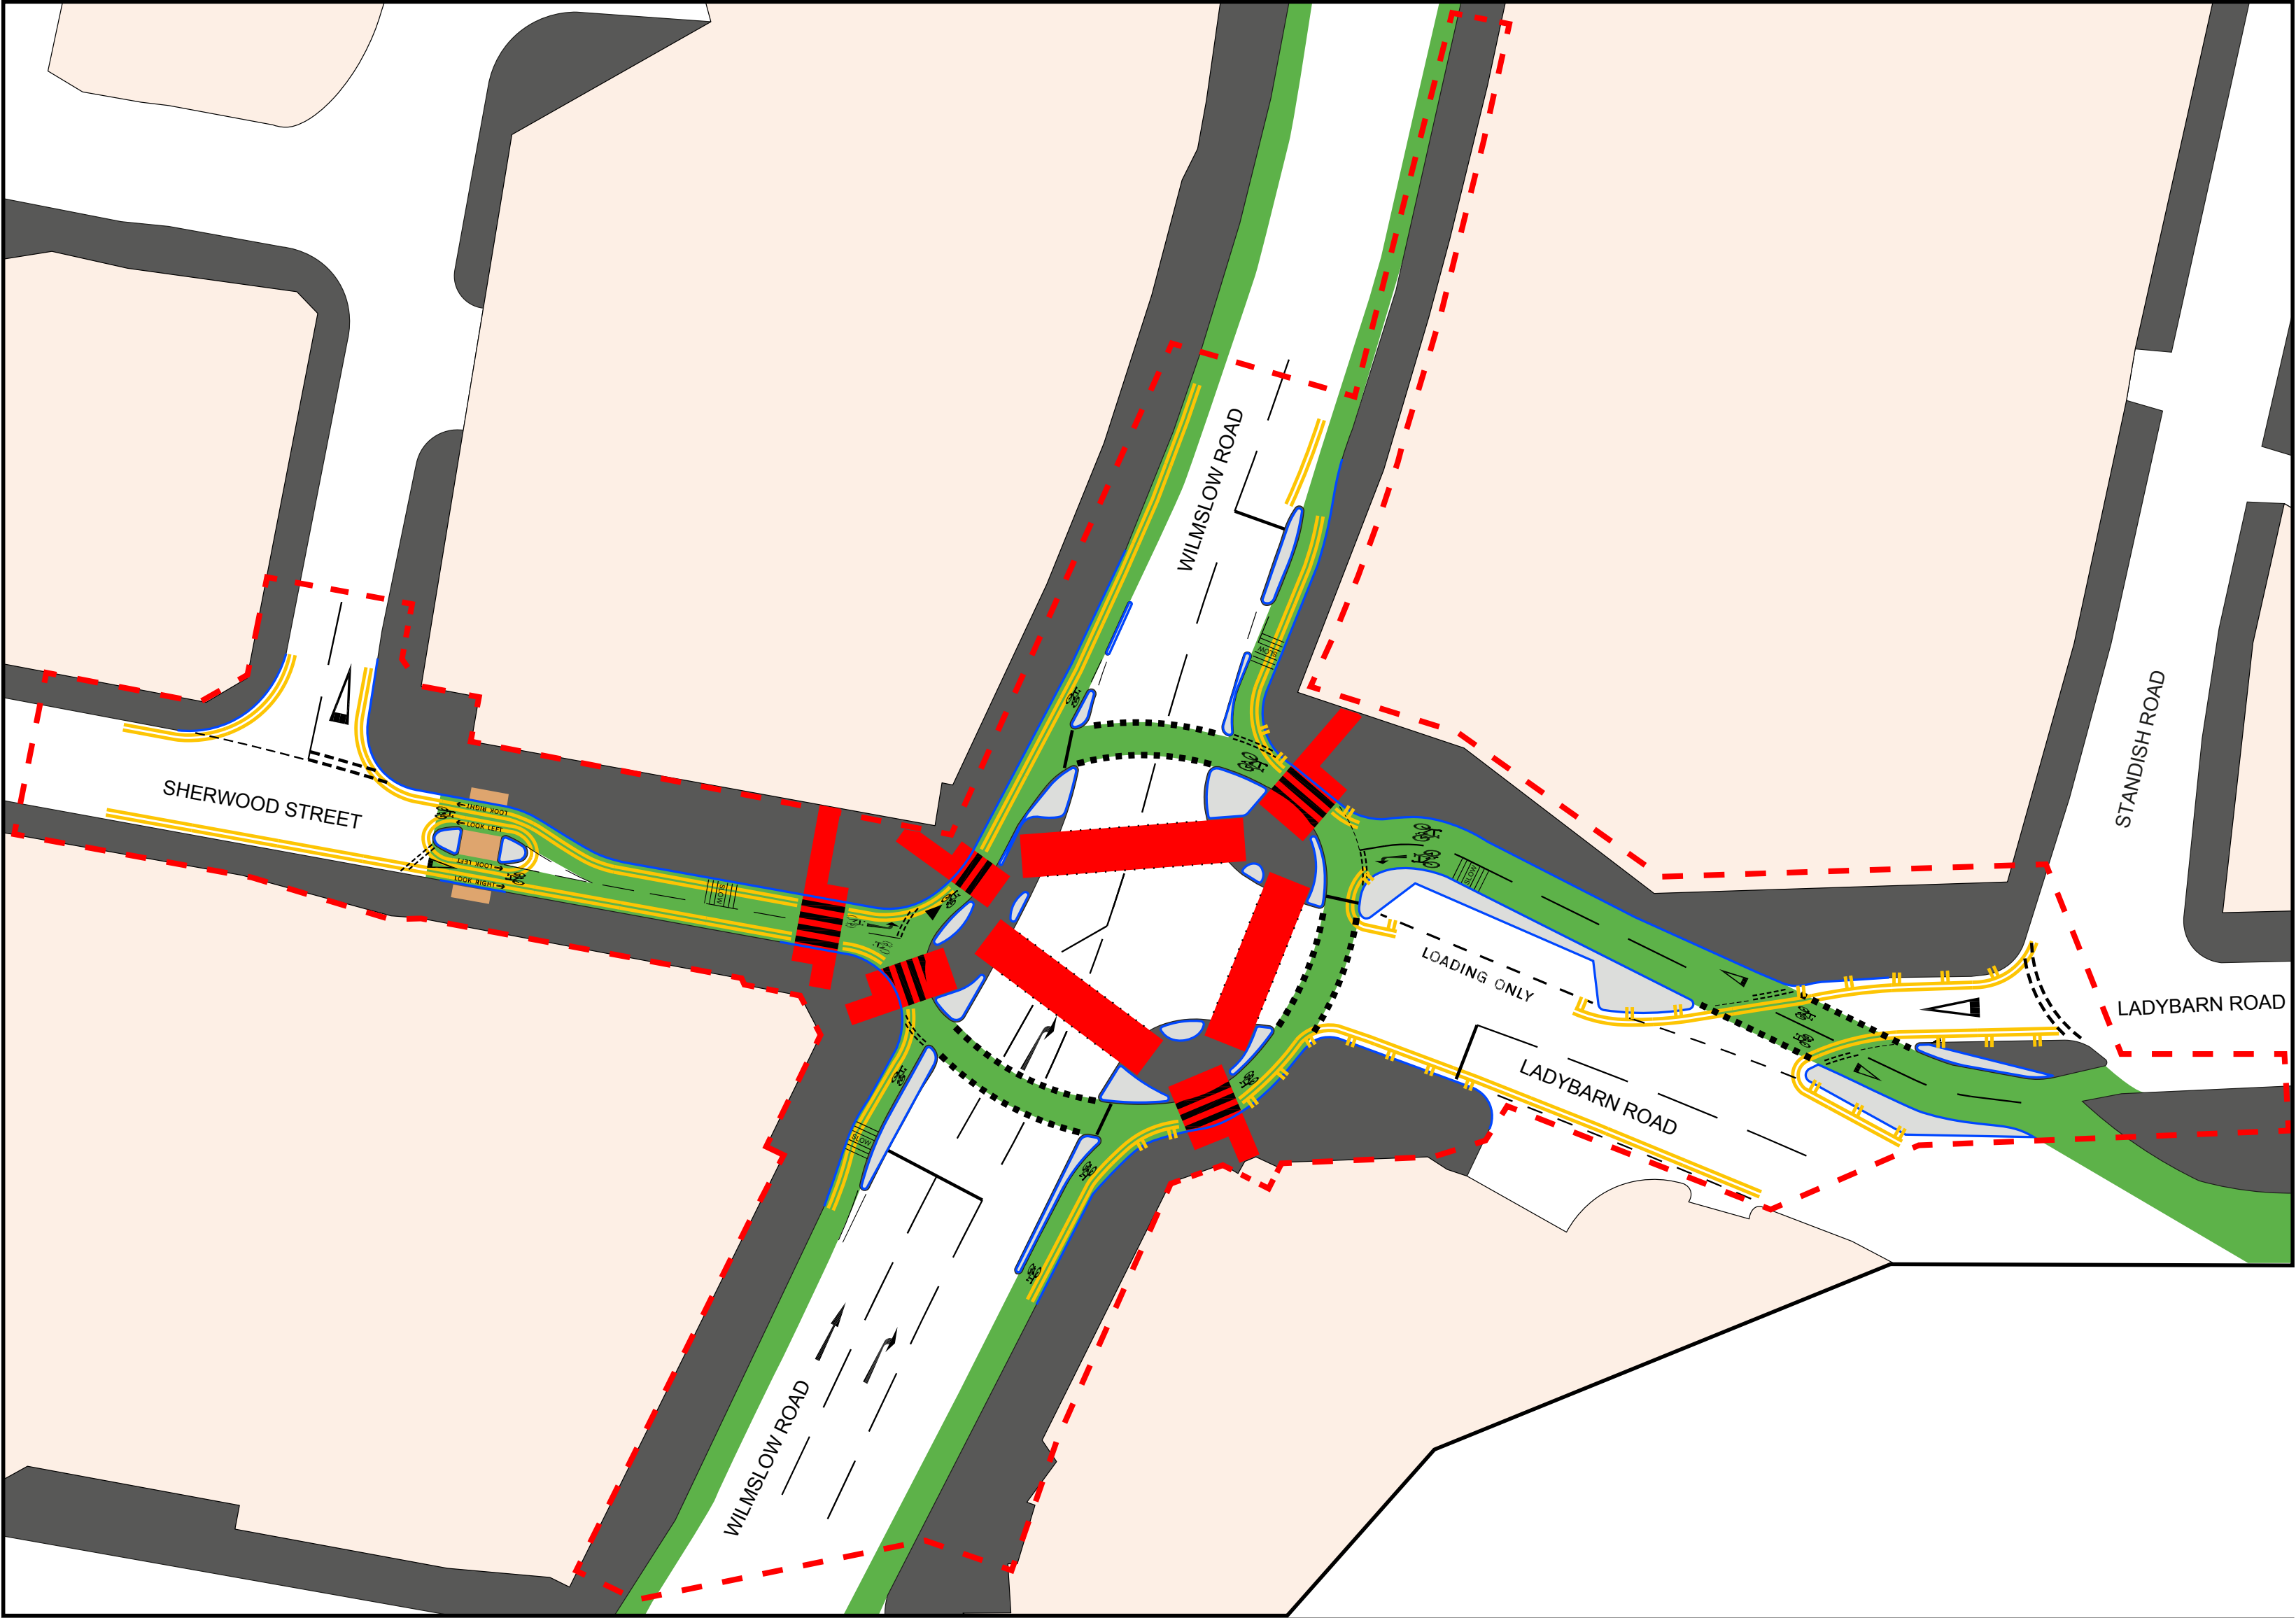

KEY



Proposed pavement buildout



Existing and proposed pavement



Kerbline



Proposed cycleway



Controlled crossing



Tactile paving



Double yellow lines (no waiting at any time)



Double blips (no loading at any time)



Scheme boundary